



# PROPOSED TYPICAL CROSS SECTION ③

STATION 55+61.20 TO STATION 56+77.00

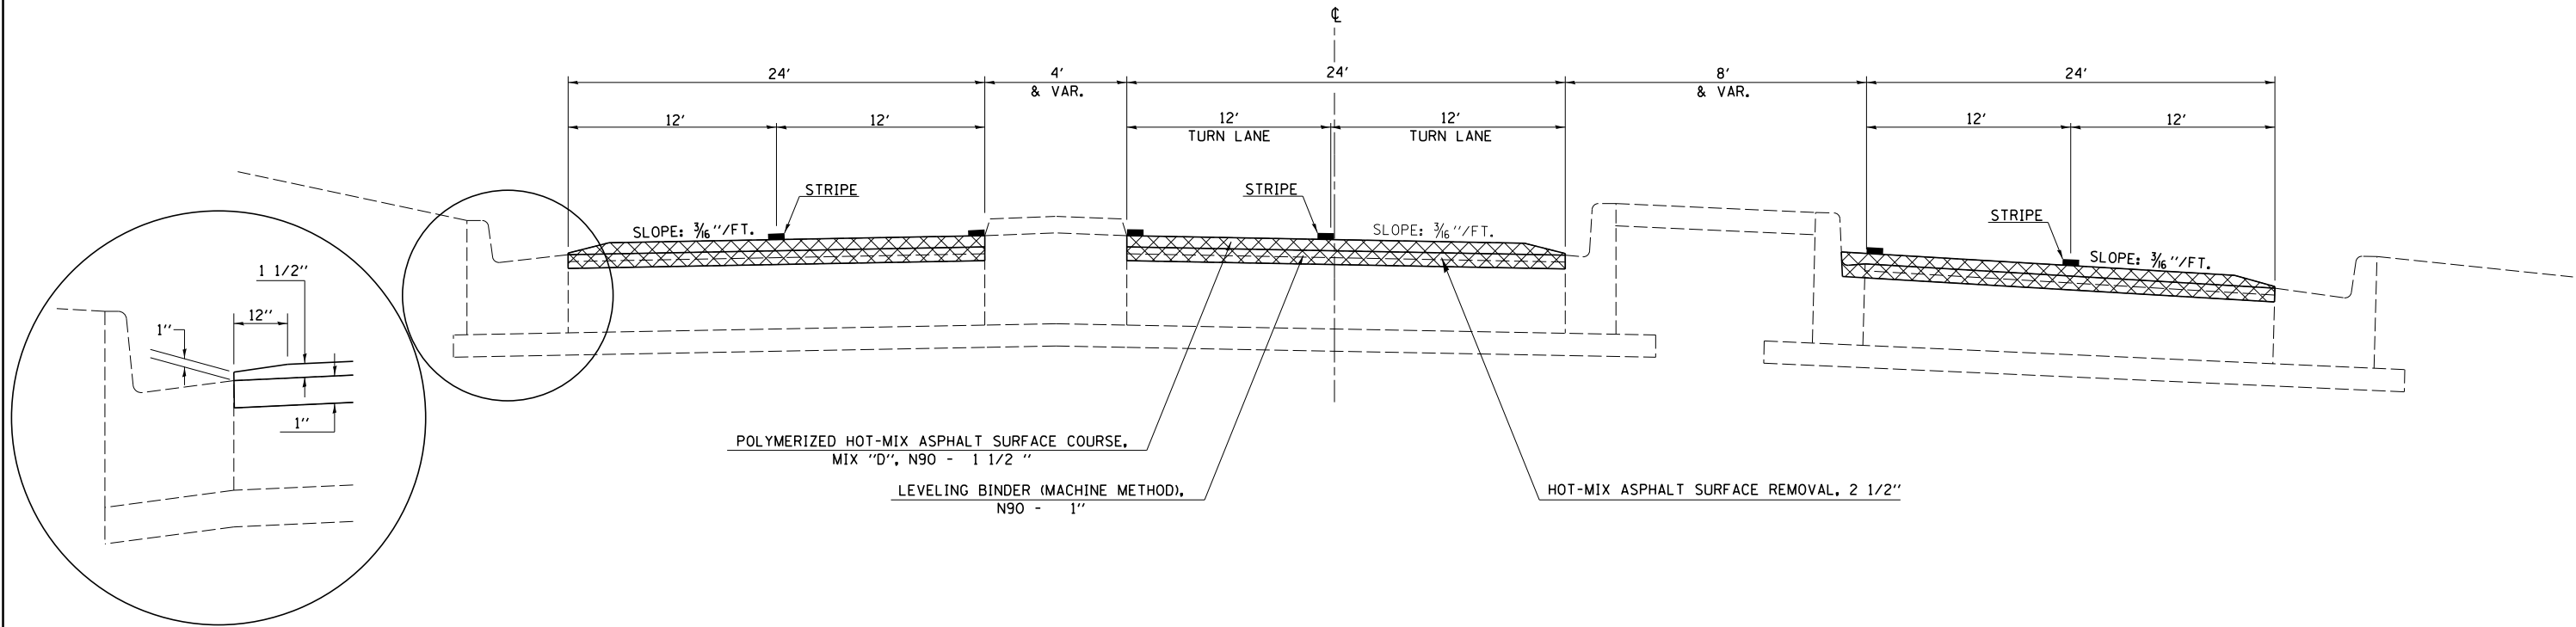

# PROPOSED TYPICAL CROSS SECTION ④

STATION 56+77.00 TO STATION 60+71.57

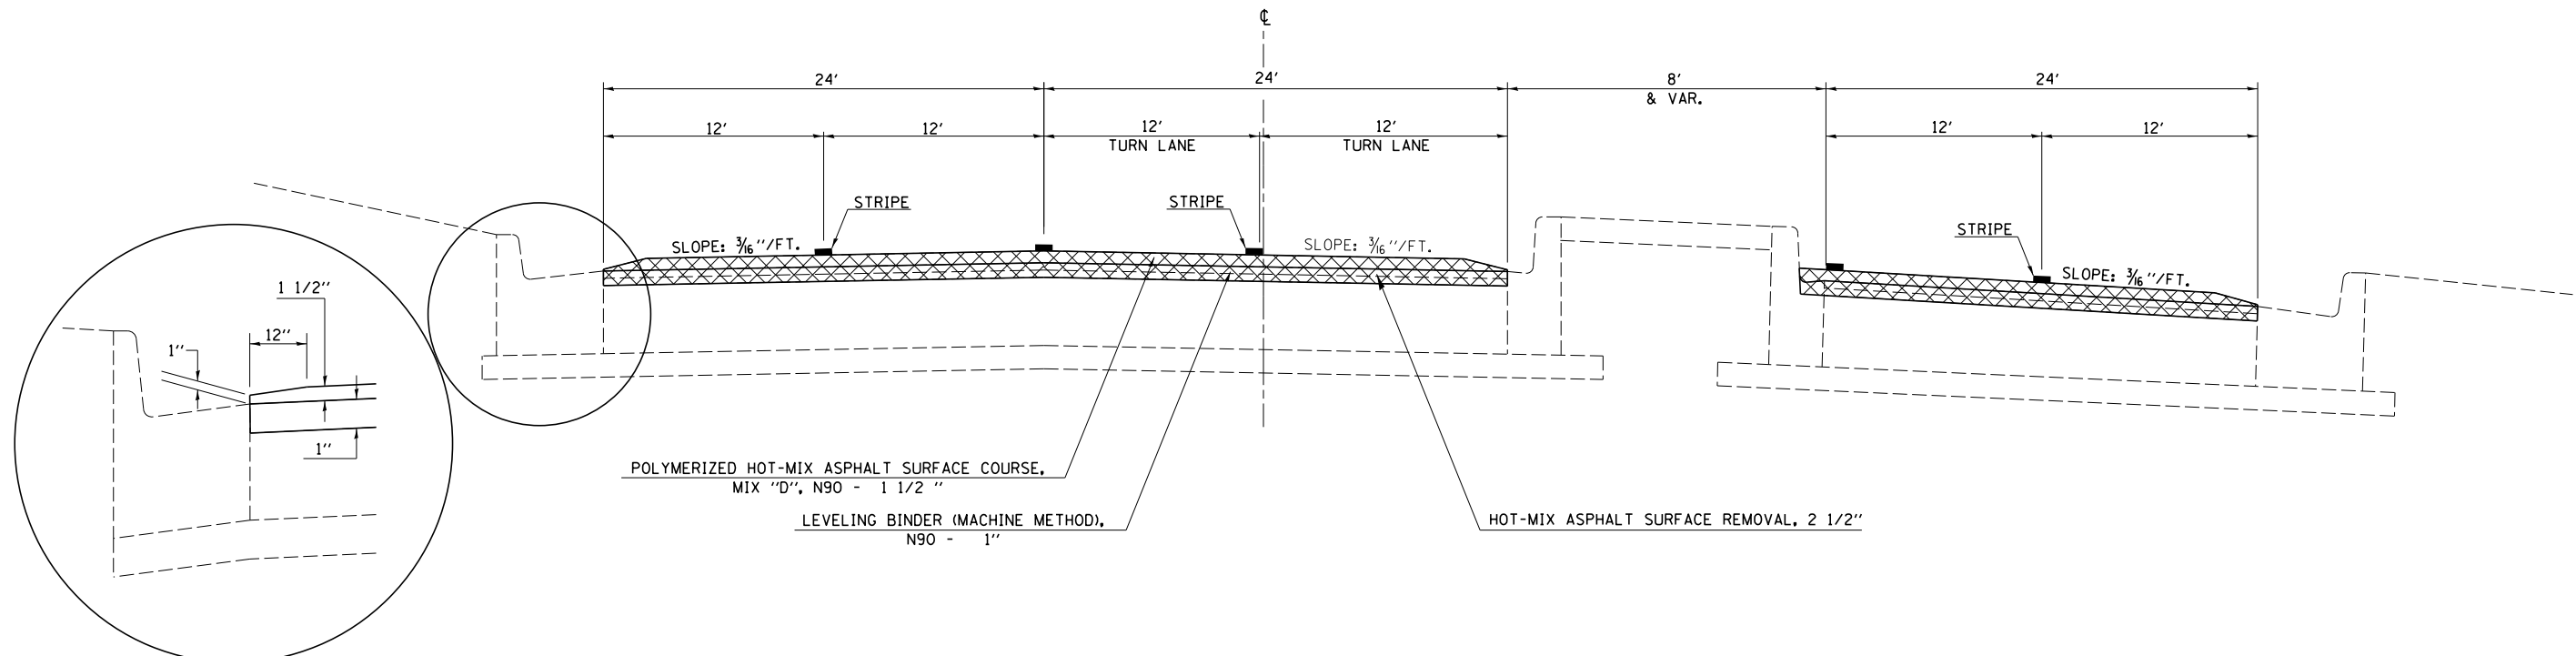

FILE NAME =	USER NAME = dbullock	DESIGNED - CAS	REVISED -	<b>STATE OF ILLINOIS DEPARTMENT OF TRANSPORTATION</b>	<b>PROPOSED TYPICAL SECTIONS FAP 320 (IL 121 /IL 48)</b>			F.A.P. RTE.	SECTION	COUNTY	TOTAL SHEETS	SHEET NO.
ii:\dot\6008 - d7 var ver\work order 3	il 121 resurfacing\cadd\civil\0774624-sht-type	DRAWN - DLB	REVISED -		320	(126X)RS-2,135RS-1	MACON	119	16			
Default	PLOT SCALE = 40.0000 ' / in.	CHECKED - JMB	REVISED -		<b>CONTRACT NO. 74624</b>							
	PLOT DATE = 8/19/2014	DATE - 8/13/14	REVISED -		ILLINOIS FED. AID PROJECT							

SCALE: SHEET 2 OF 6 SHEETS STA. TO STA.