



PROPOSED TYPICAL CROSS SECTION ⑤

STATION TO STATION
 66+87.42 TO 69+44.01 (BK) = 8+90.71 (AH)
 8+90.71 TO 12+63.00

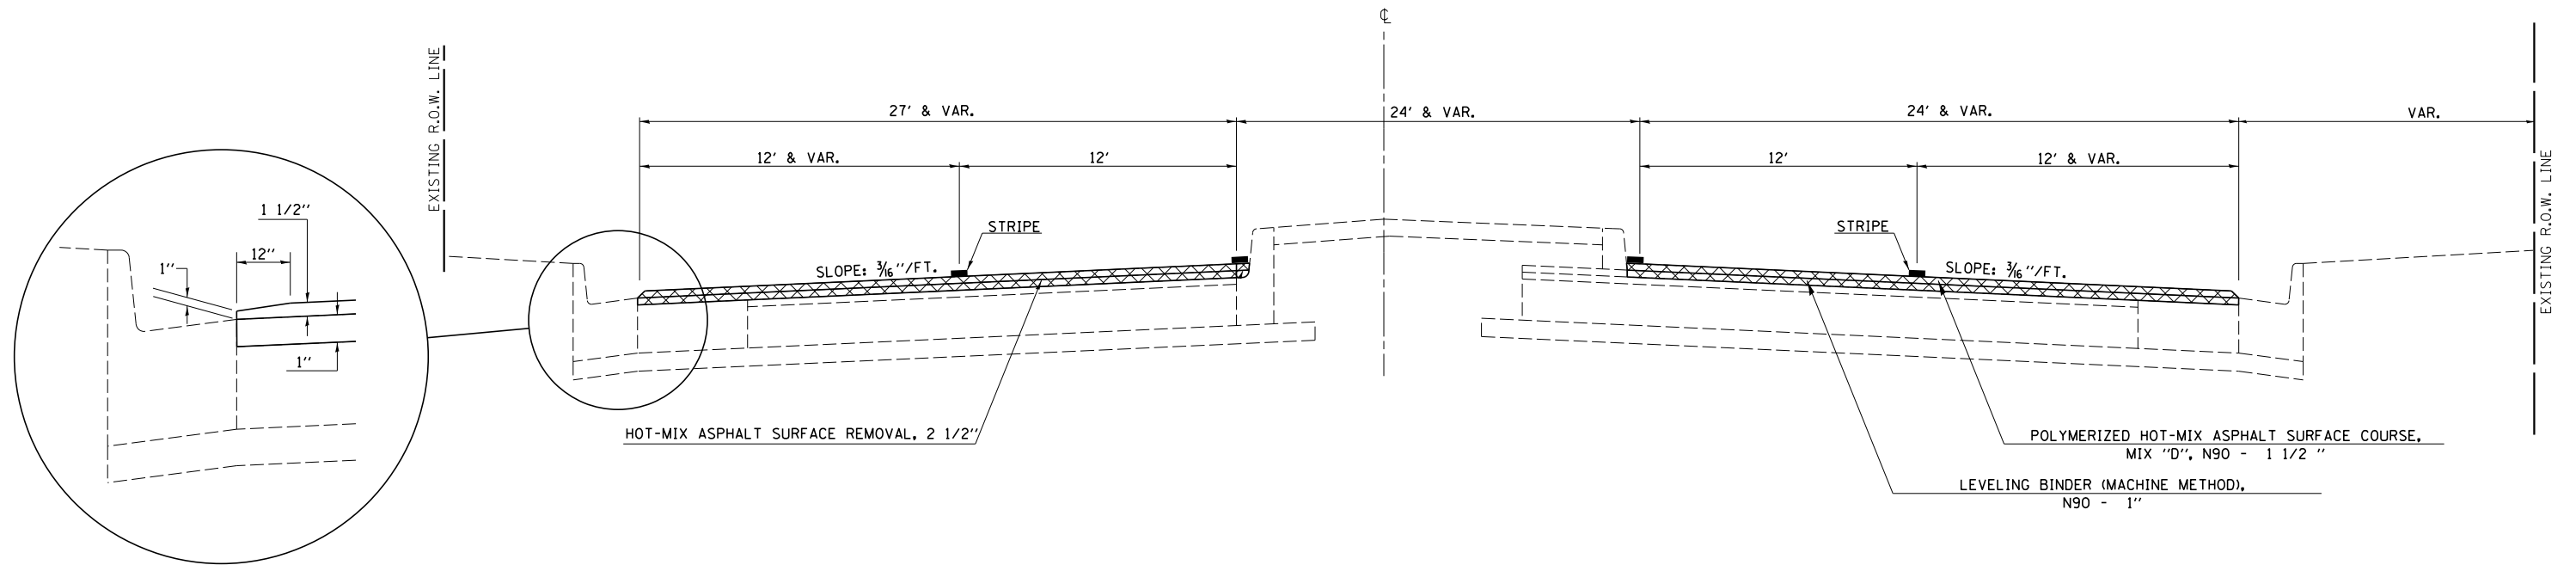

PROPOSED TYPICAL CROSS SECTION ⑥

STATION TO STATION
 12+63.00 TO 18+16.19

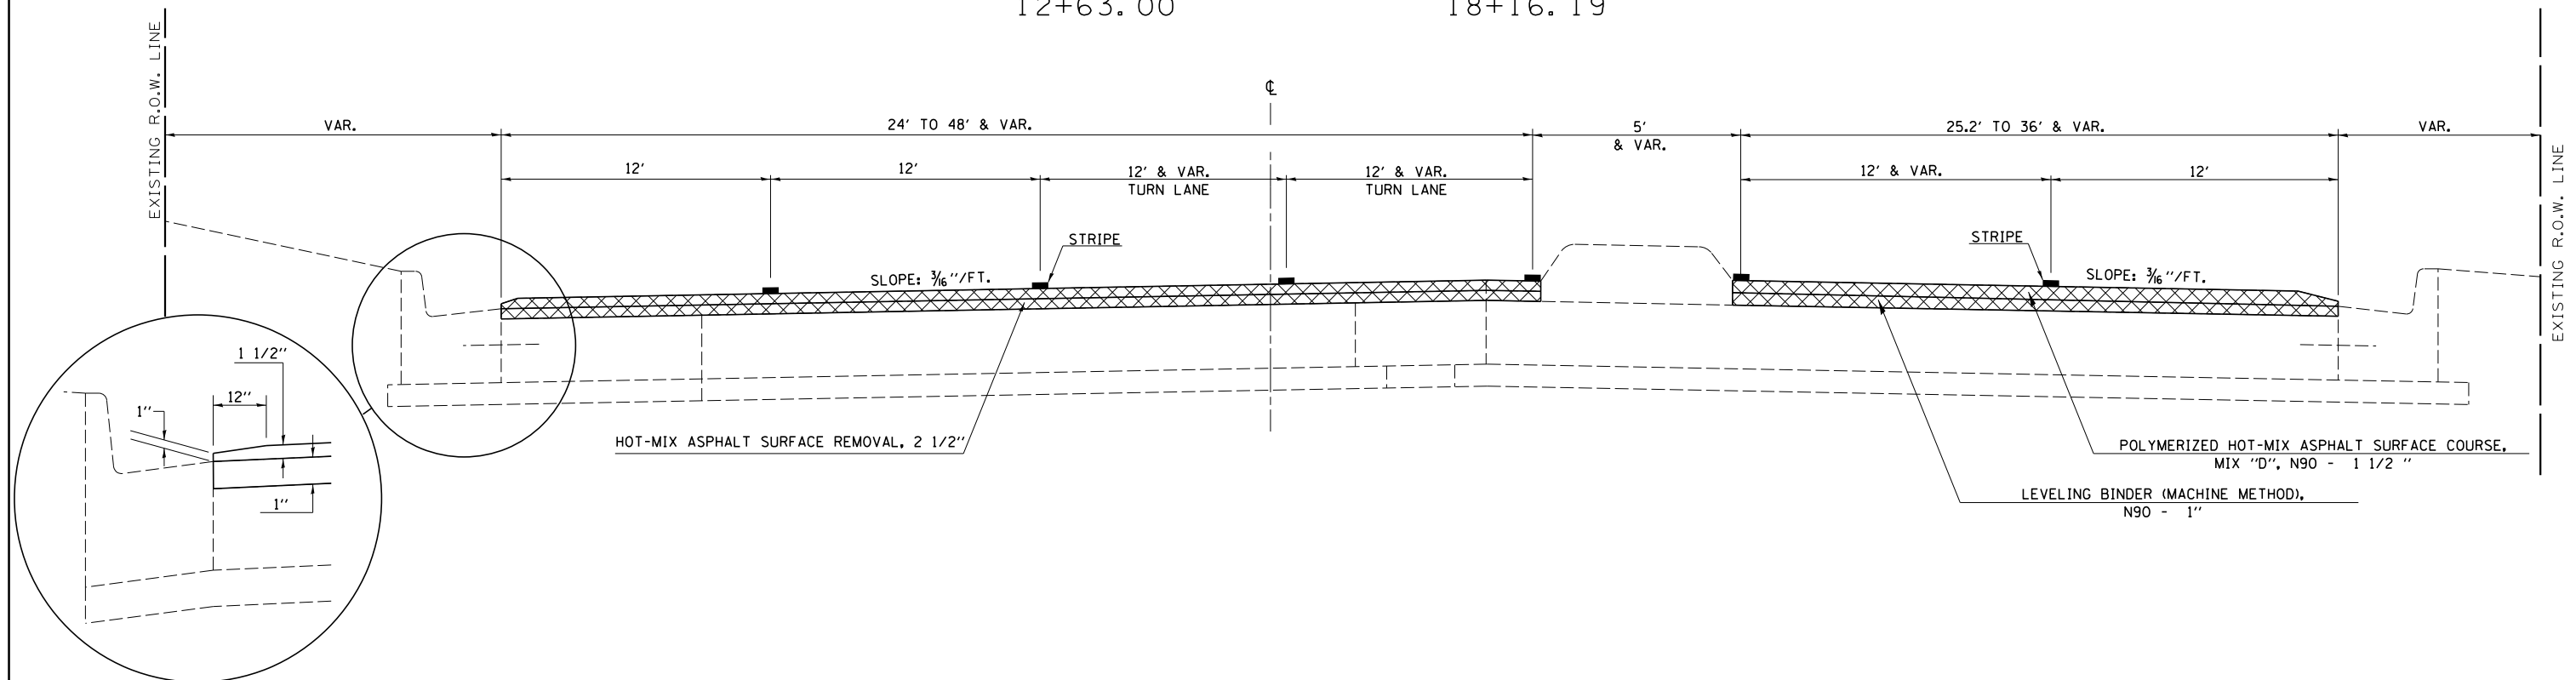

FILE NAME =	USER NAME = dbullock	DESIGNED - CAS	REVISED -	STATE OF ILLINOIS DEPARTMENT OF TRANSPORTATION	PROPOSED TYPICAL SECTIONS FAP 320 (IL 121 /IL 48)			F.A.P. RTE.	SECTION	COUNTY	TOTAL SHEETS	SHEET NO.			
ii:\dot\6008 - d7 var var\work order 3	il 121 resurfacing\cadd\civil\0774624-sht-typ	DRAWN - DLB	REVISED -		SCALE:	SHEET 3	OF 6	SHEETS	STA.	TO STA.	320	(126)RS-2,135RS-1	MACON	119	17
Default	PLOT SCALE = 48.0000 ' / in.	CHECKED - JMB	REVISED -		CONTRACT NO. 74624										
	PLOT DATE = 8/19/2014	DATE - 8/13/14	REVISED -		ILLINOIS FED. AID PROJECT										