



## PROPOSED TYPICAL CROSS SECTION ⑦

STATION TO STATION  
18+16.19 TO 33.87+70

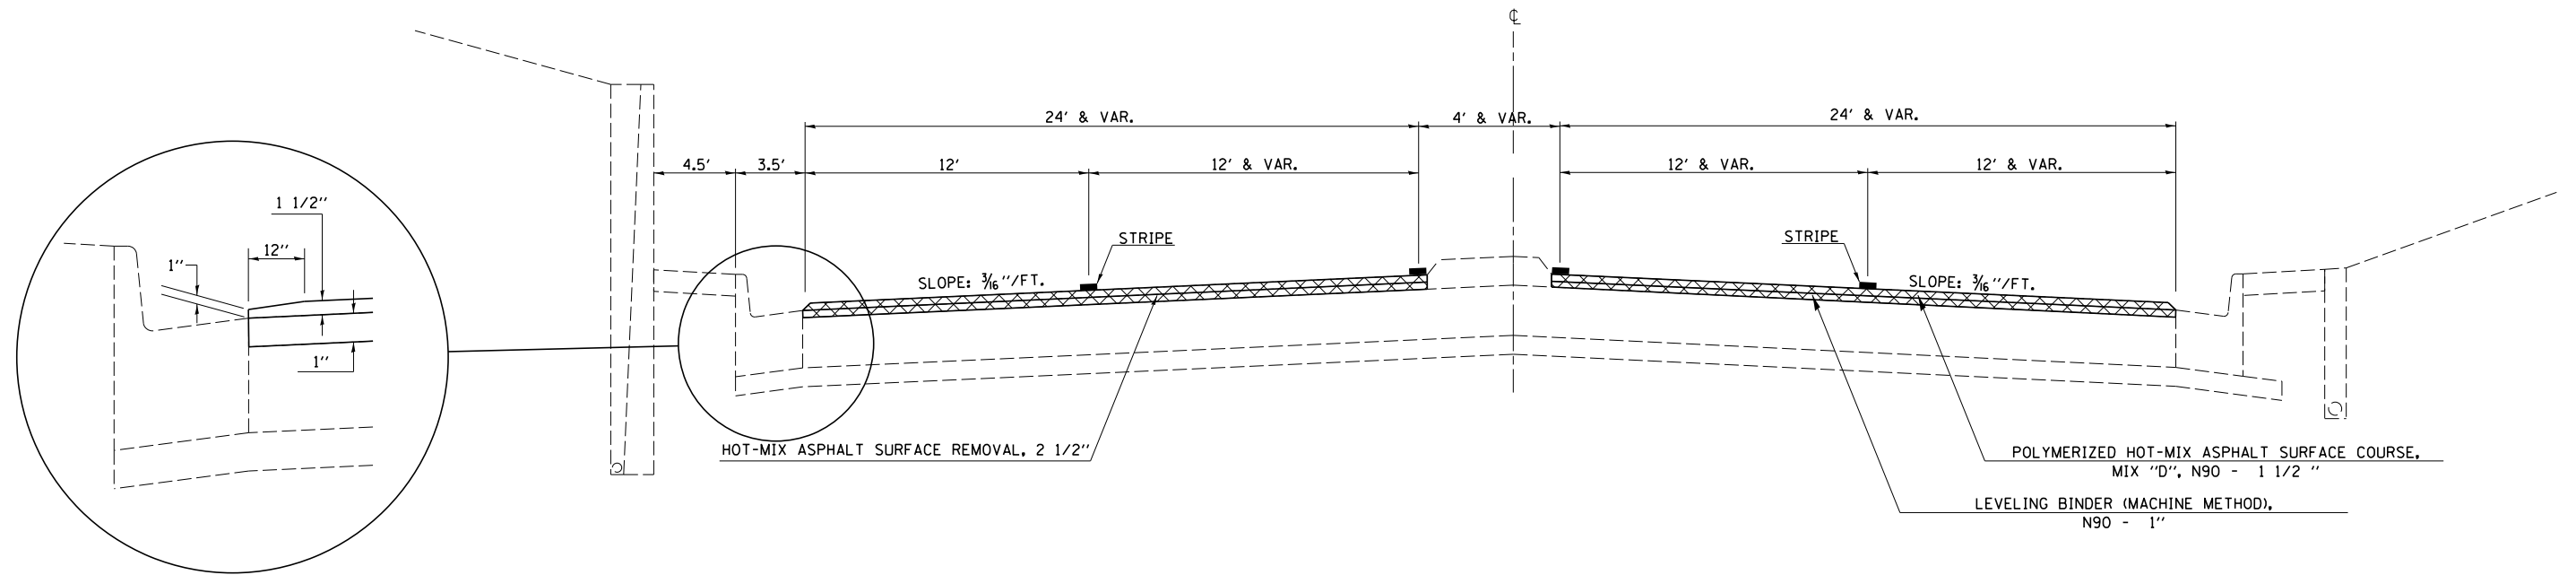

## PROPOSED TYPICAL CROSS SECTION ⑧

STATION TO STATION  
33+87.70 TO 37+38.17

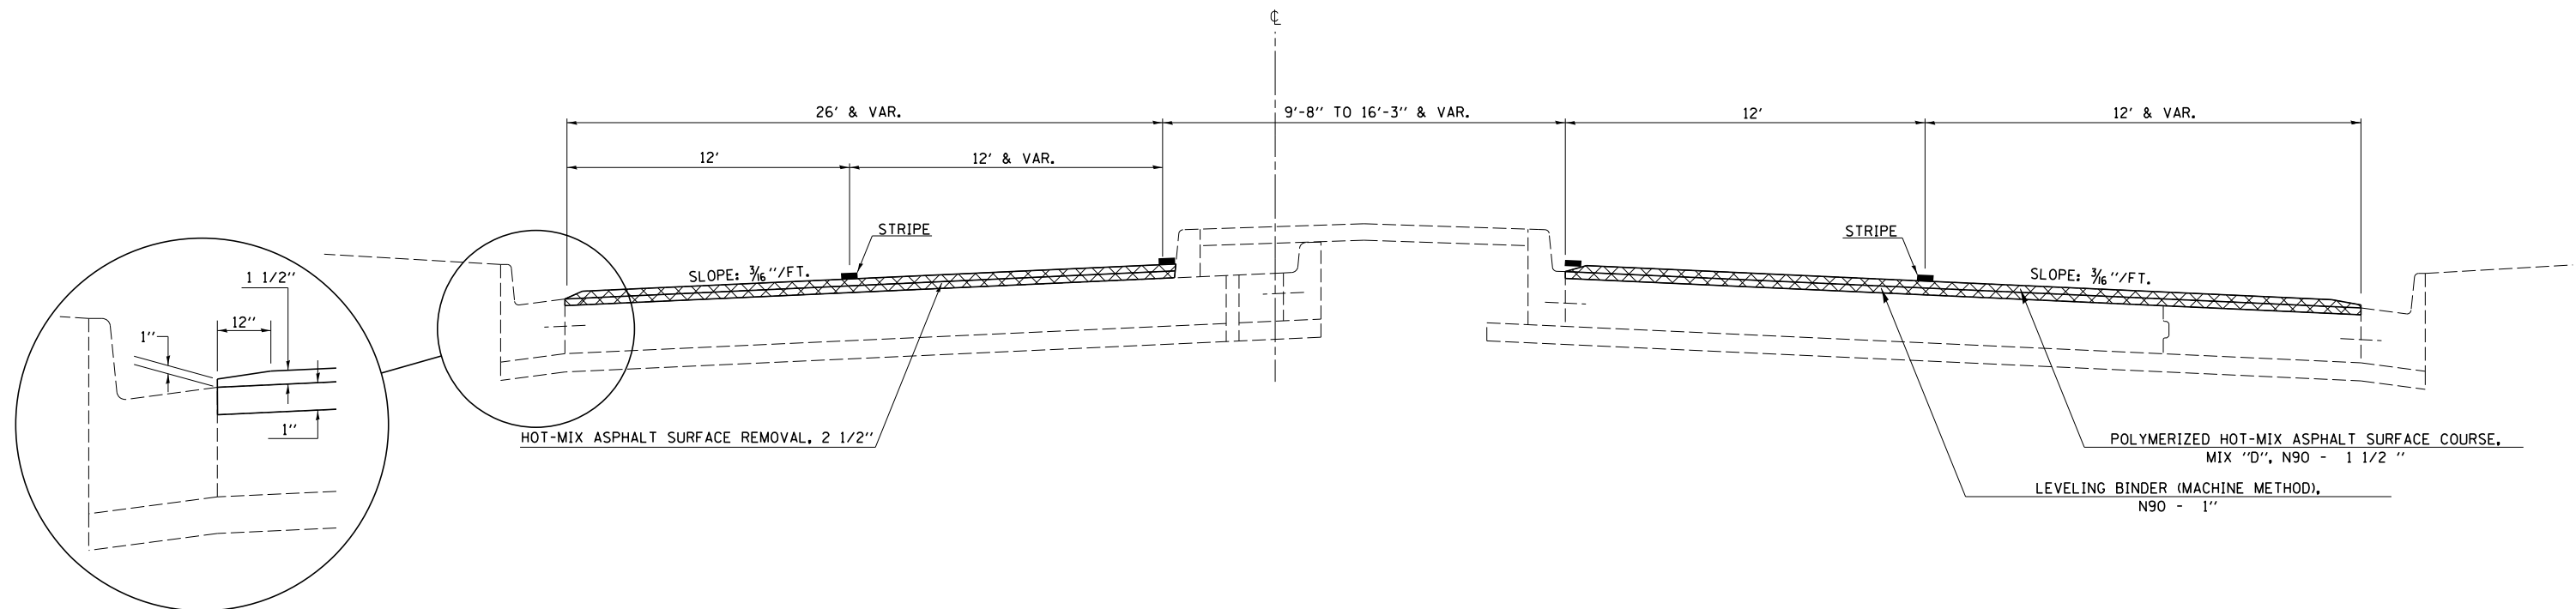

FILE NAME =	USER NAME = dbullock	DESIGNED - CAS	REVISED -	<b>STATE OF ILLINOIS DEPARTMENT OF TRANSPORTATION</b>	<b>PROPOSED TYPICAL SECTIONS FAP 320 (IL 121 /IL 48)</b>			F.A.P. RTE.	SECTION	COUNTY	TOTAL SHEETS	SHEET NO.
11121 resurfacing\cadd\civil\0774624-sht-typ	11121 resurfacing\cadd\civil\0774624-sht-typ	DRAWN - DLB	REVISED -		320	(126X)RS-2,135RS-1	MACON	119	18			
PLOT SCALE = 48.0000' / in.		CHECKED - JMB	REVISED -		SCALE: SHEET 4 OF 6 SHEETS STA. TO STA.			CONTRACT NO. 74624				
Default	PLOT DATE = 8/19/2014	DATE - 8/13/14	REVISED -		ILLINOIS FED. AID PROJECT							