



PROPOSED TYPICAL CROSS SECTION ⑨

STATION 37+38.17 TO STATION 42+76.73

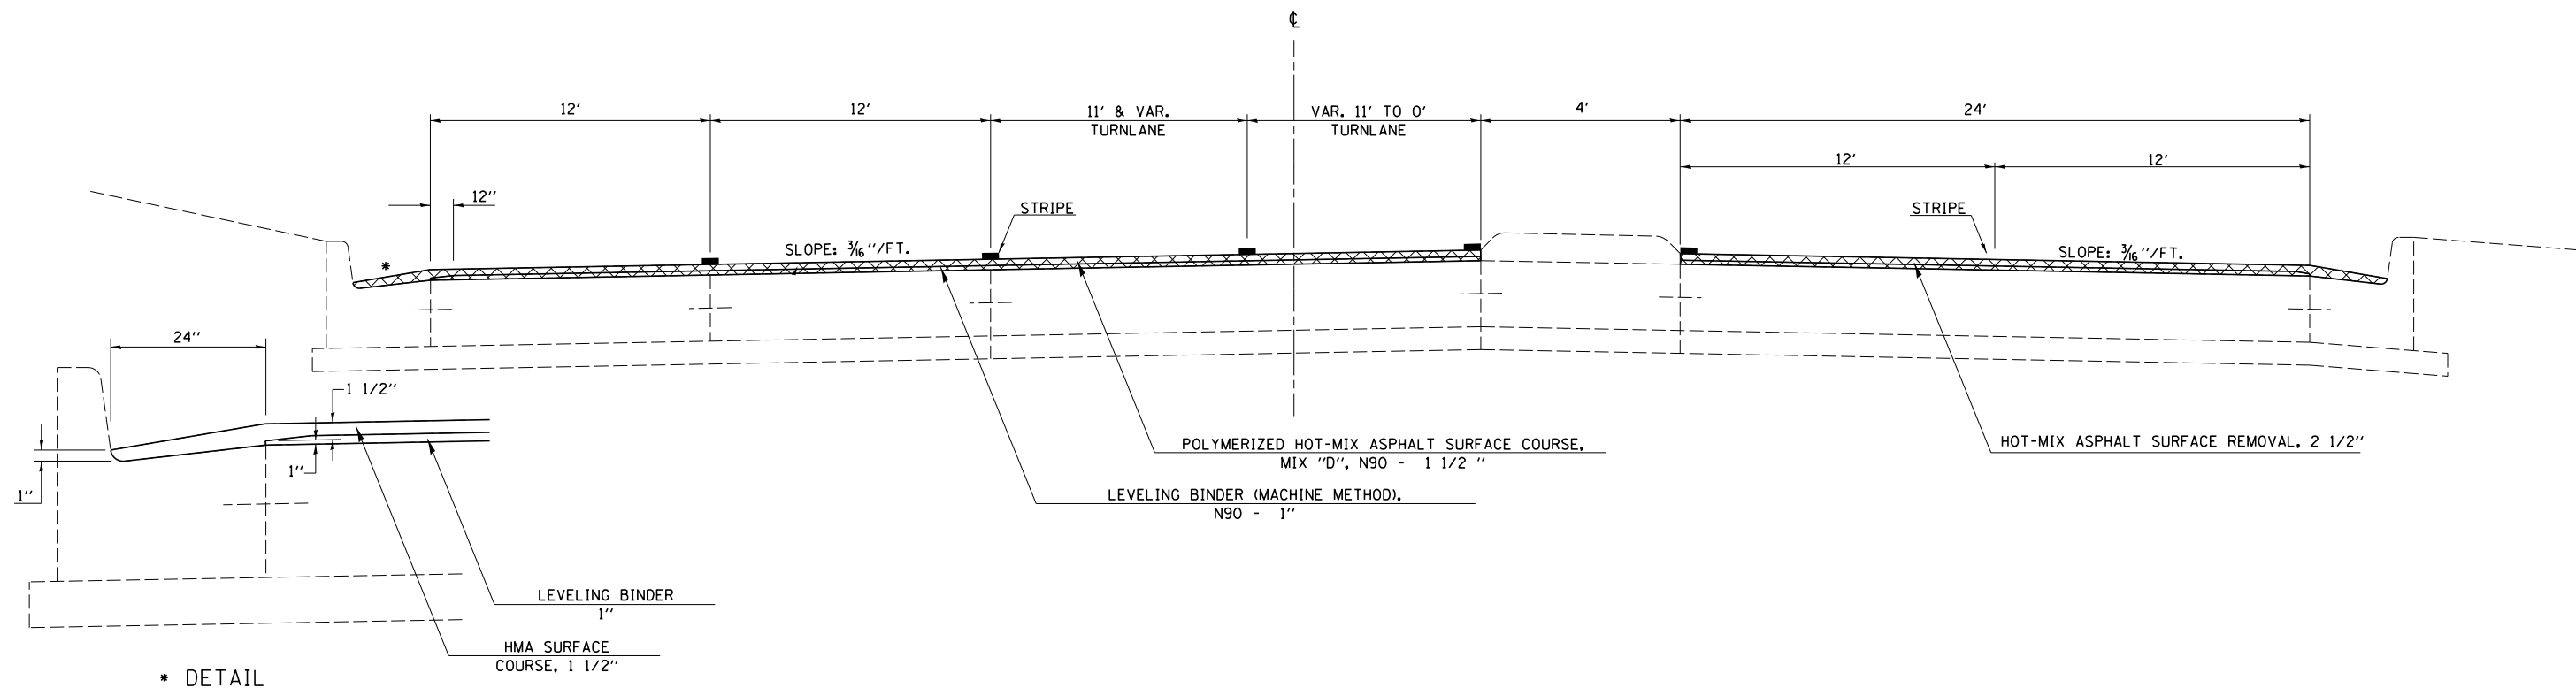

PROPOSED TYPICAL CROSS SECTION ⑩

STATION 42+76.73 TO STATION 43+72.00
 45+45.79 TO STATION 49+83.00
 51+15.00 TO STATION 54+74.00

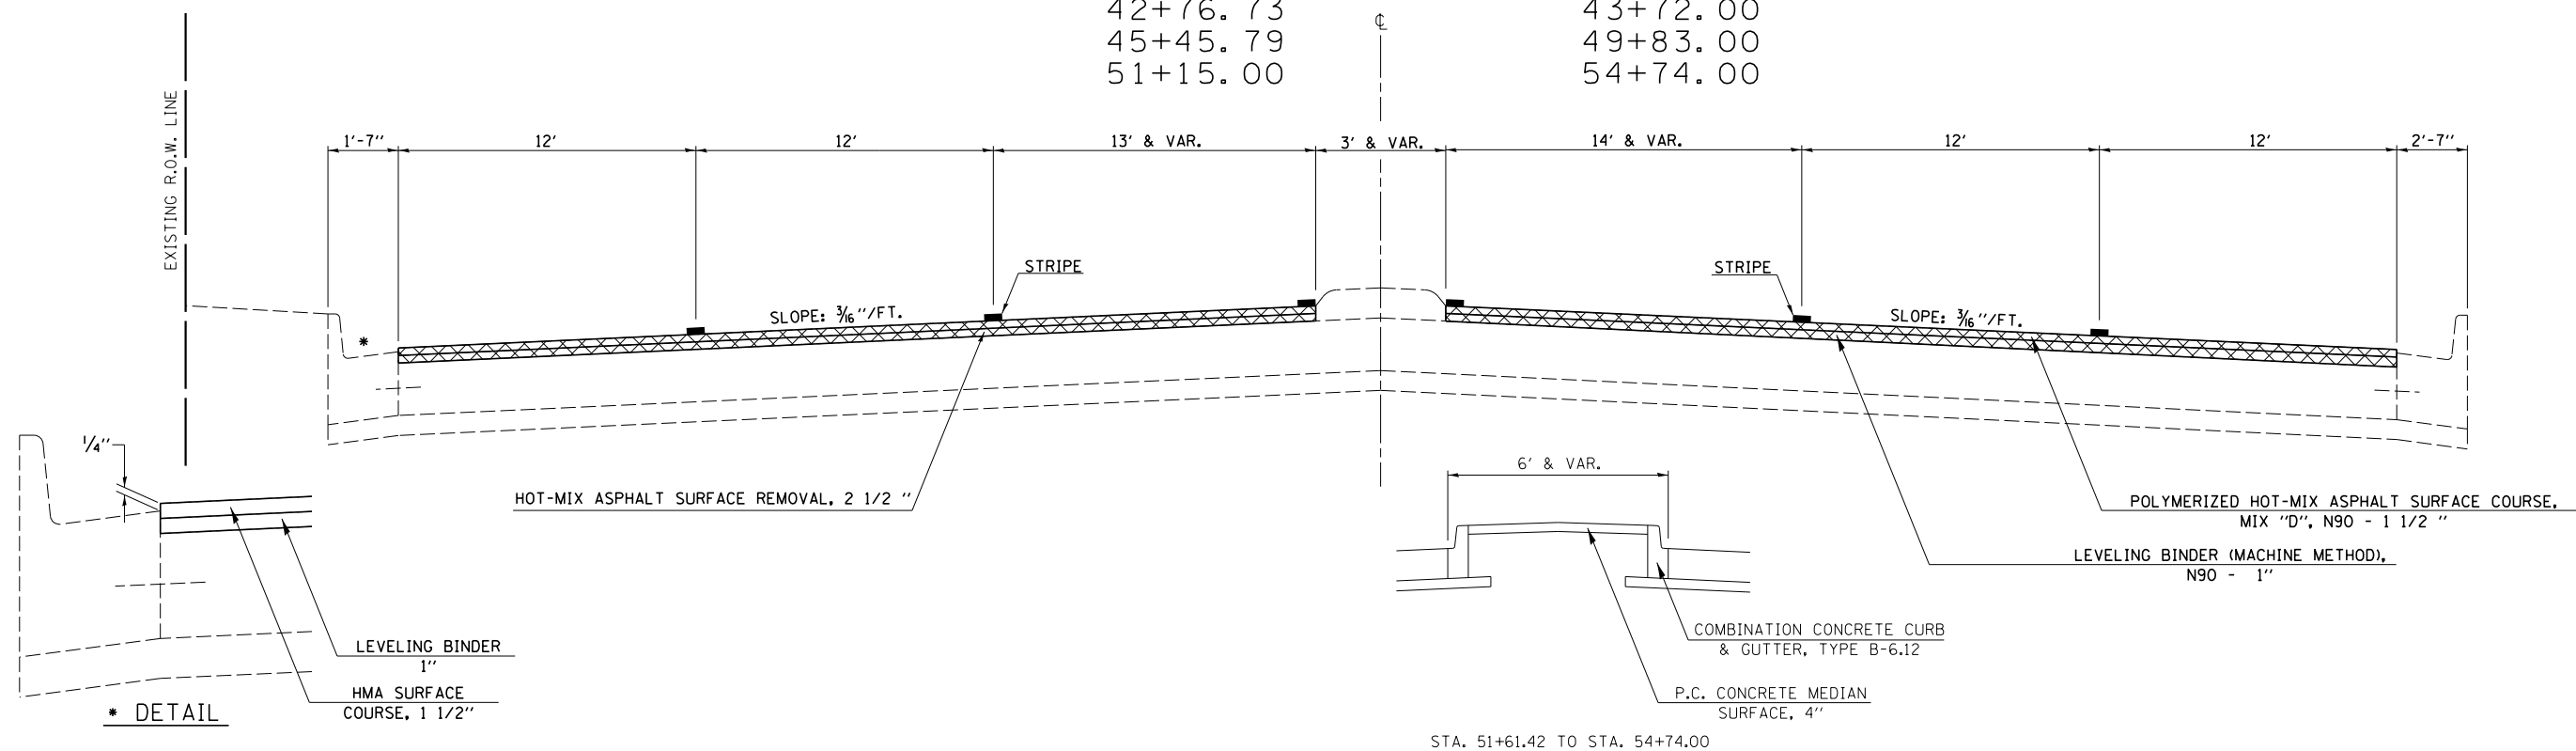

FILE NAME =	USER NAME = dbullock	DESIGNED - CAS	REVISED -	STATE OF ILLINOIS DEPARTMENT OF TRANSPORTATION	PROPOSED TYPICAL SECTIONS FAP 320 (IL 121 /IL 48)	F.A.P. RTE.	SECTION	COUNTY	TOTAL SHEETS	SHEET NO.	
Default	il 121 resurfacing\cedd.civil\0774624-sht-typ	DRAWN - DLB	REVISED -			320	(126X)RS-2,135RS-1	MACON	119	19	
	PLOT SCALE = 48.0000' / in.	CHECKED - JMB	REVISED -			CONTRACT NO. 74624					
	PLOT DATE = 8/19/2014	DATE - 8/13/14	REVISED -			ILLINOIS FED. AID PROJECT					