



PROPOSED TYPICAL CROSS SECTION 11

STATION TO STATION
 43+72.00 45+45.79
 49+83.00 51+15.00

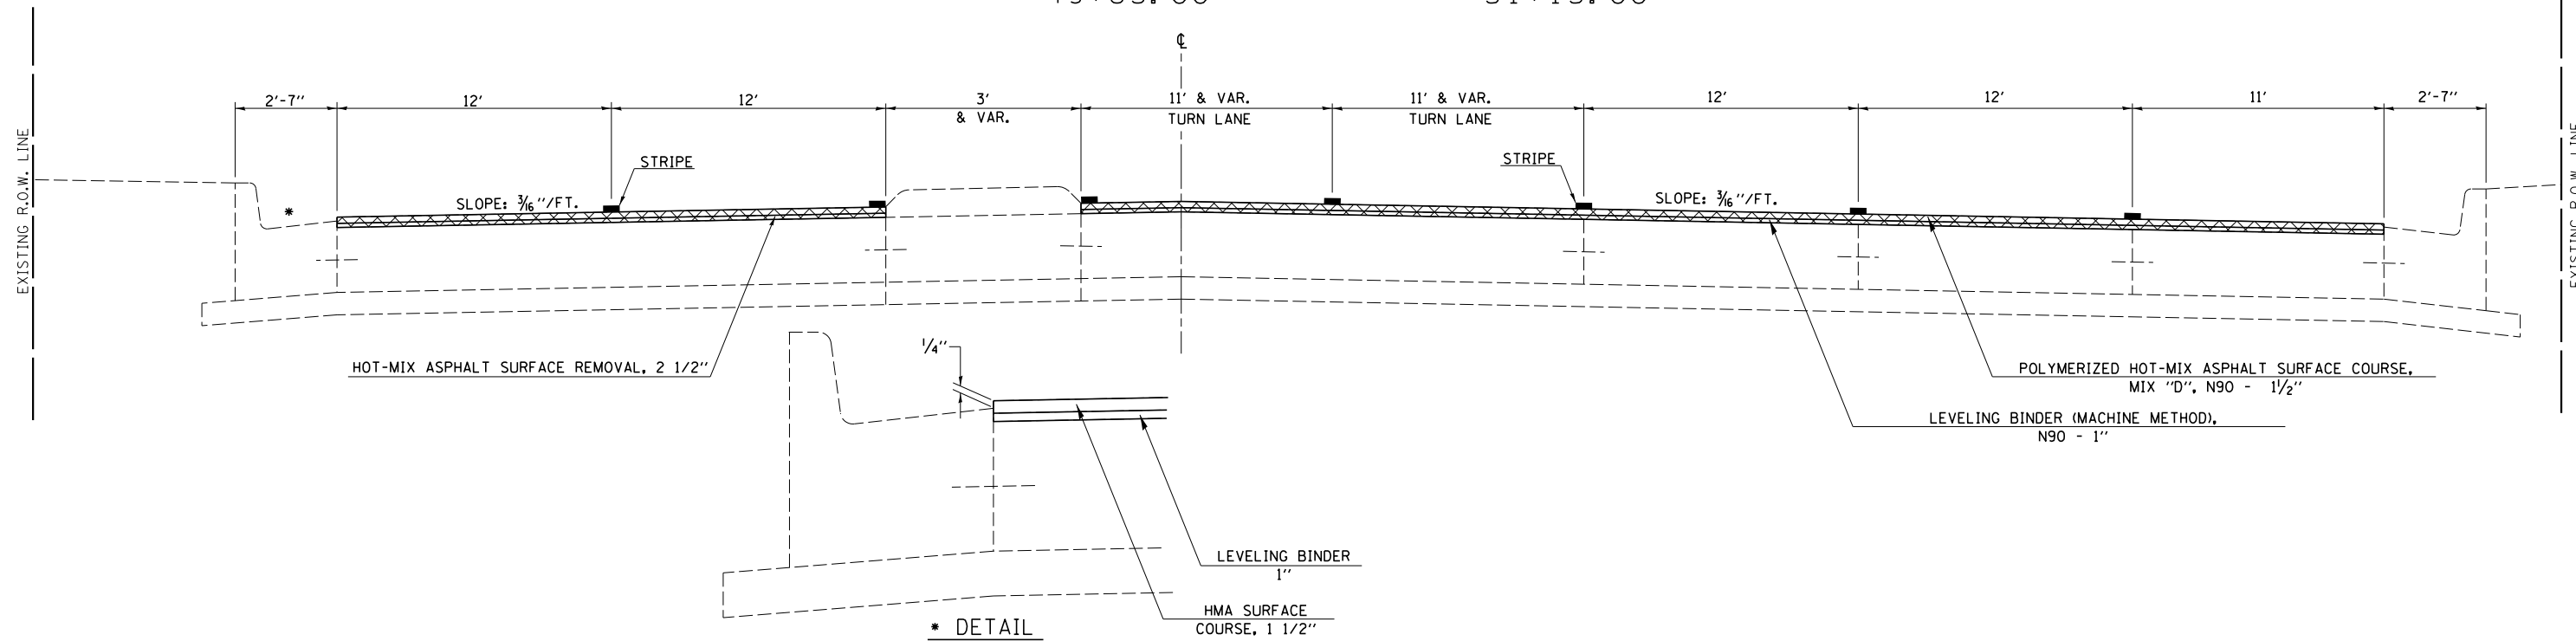

PROPOSED TYPICAL CROSS SECTION 12

STATION TO STATION
 54+74.00 76+05.23

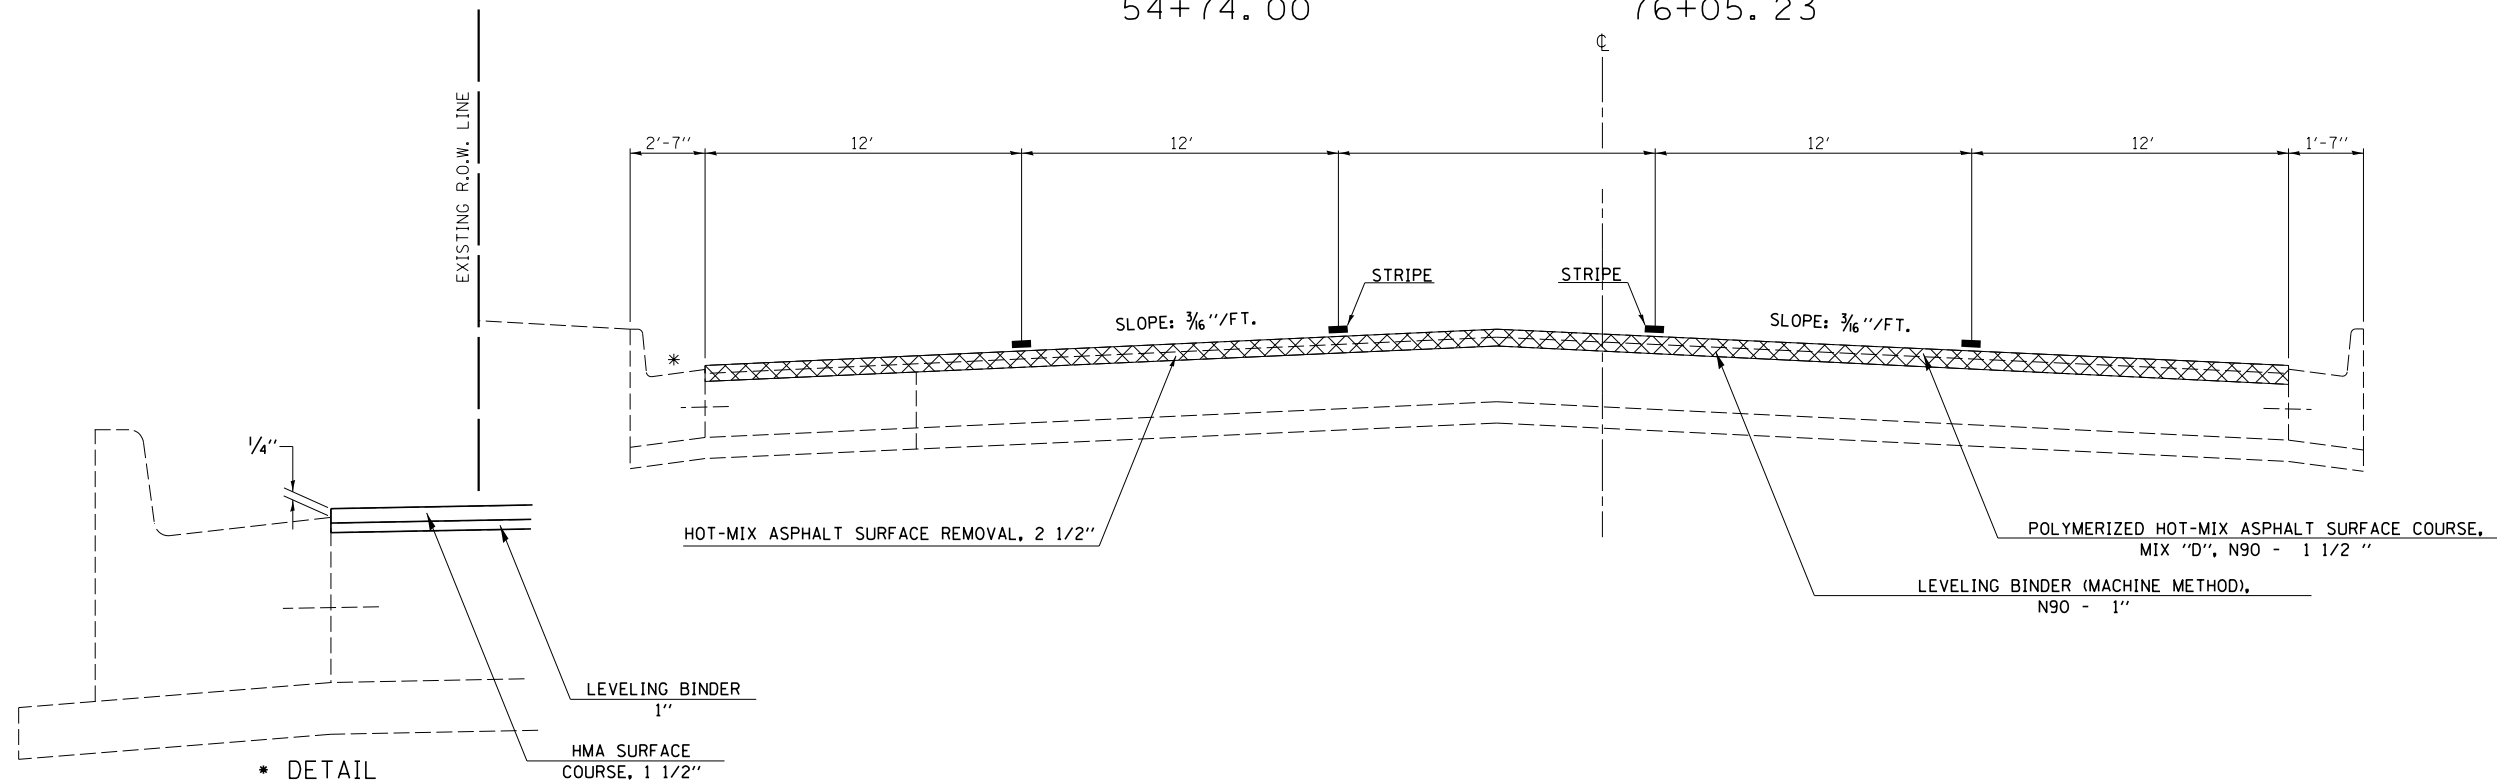

FILE NAME =	USER NAME = dbullock	DESIGNED - CAS	REVISED -	STATE OF ILLINOIS DEPARTMENT OF TRANSPORTATION	PROPOSED TYPICAL SECTIONS FAP 320 (IL 121 /IL 48)			F.A.P. RTE.	SECTION	COUNTY	TOTAL SHEETS	SHEET NO.			
Default	il 121 resurfacing\cadd\civil\0774624-sht-typ	DRAWN - DLB	REVISED -		SCALE:	SHEET 6	OF 6	SHEETS	STA.	TO STA.	320	(126X)RS-2,135RS-1	MACON	119	20
	PLOT SCALE = 48.0000' / in.	CHECKED - JMB	REVISED -								CONTRACT NO. 74624				
	PLOT DATE = 8/19/2014	DATE - 8/13/14	REVISED -								ILLINOIS FED. AID PROJECT				