




REPLACE AS SHOWN ON TRAFFIC SIGNAL PLANS

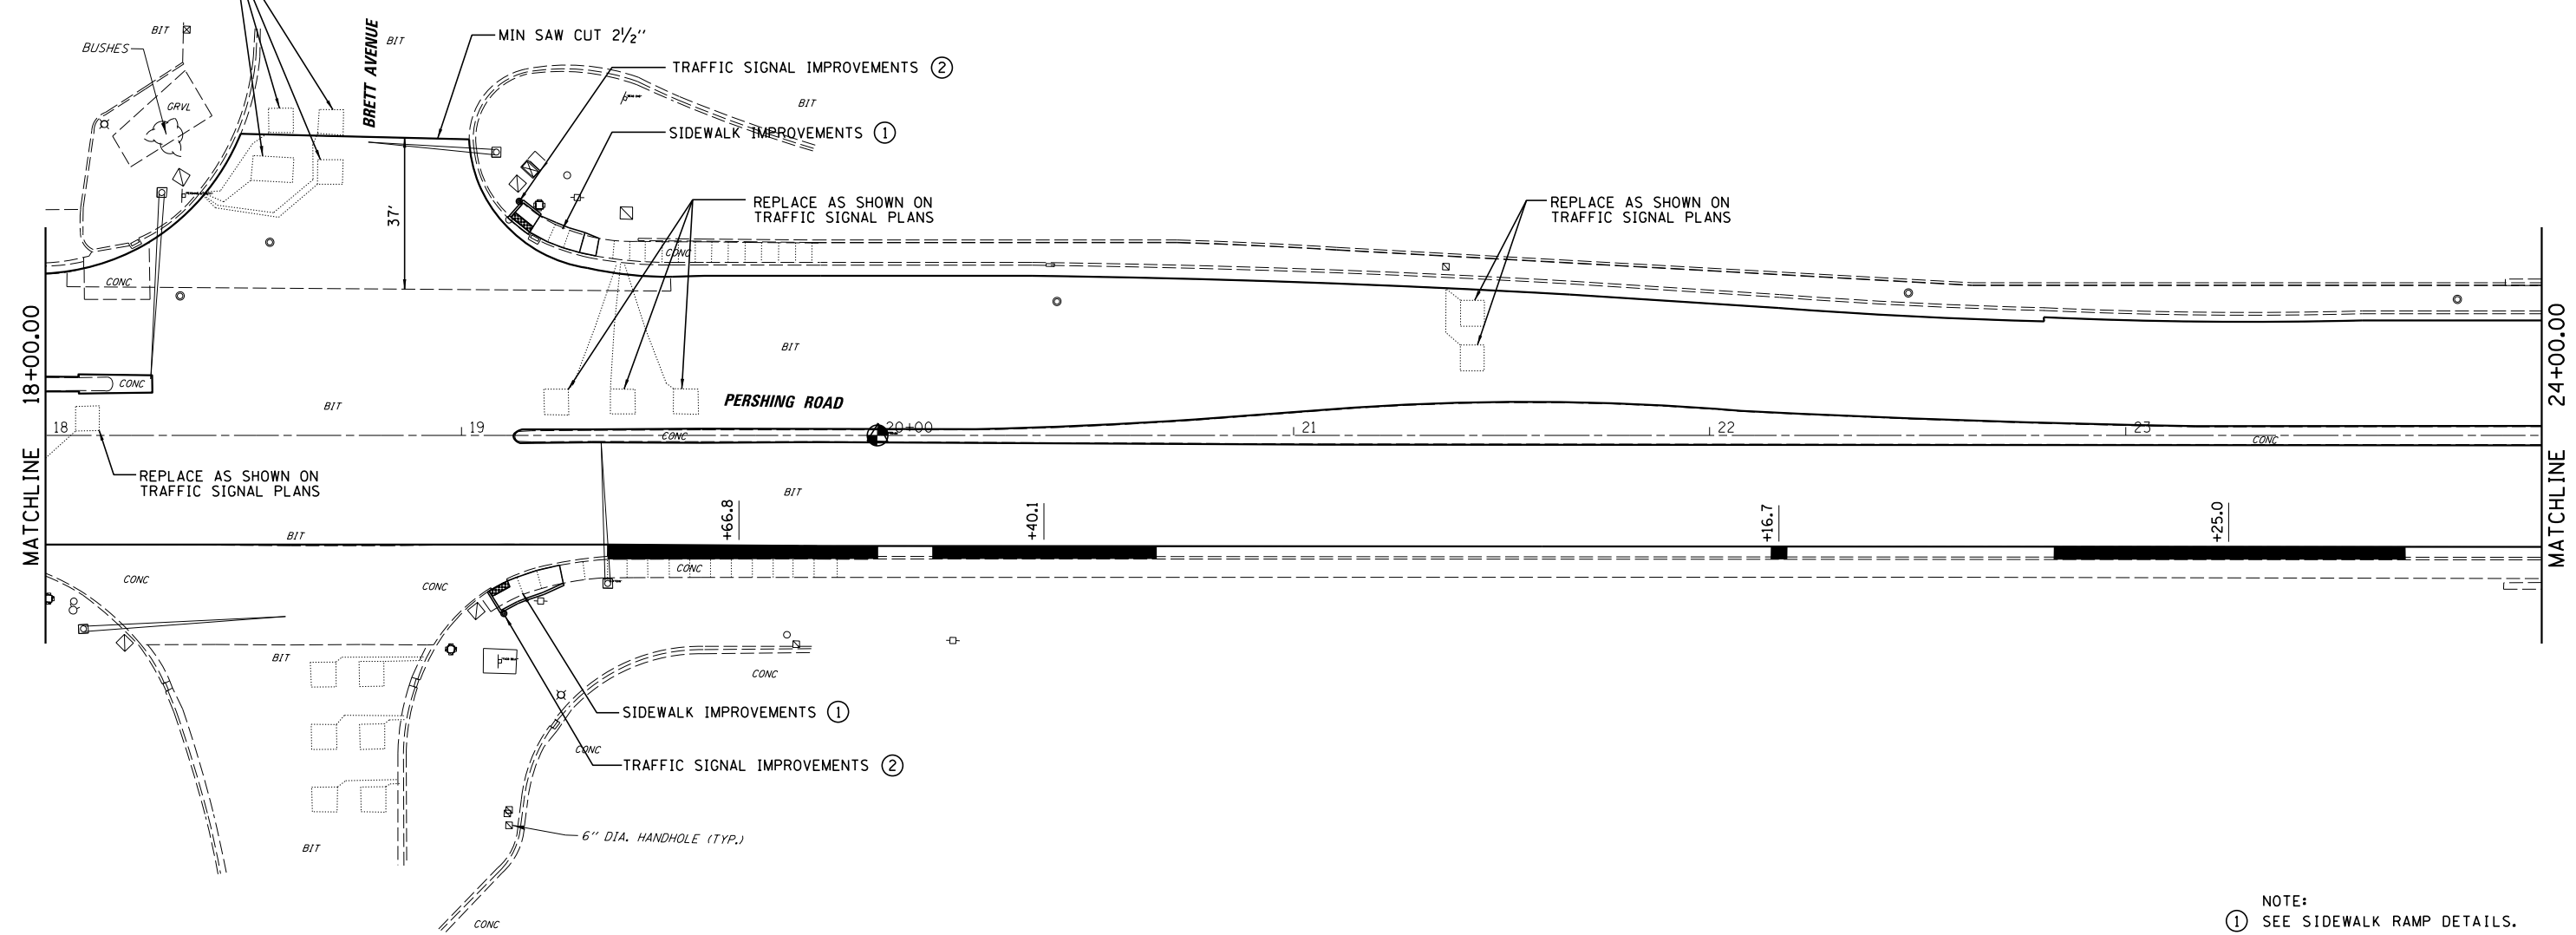

- NOTE:
- ① SEE SIDEWALK RAMP DETAILS.
  - ② SEE TRAFFIC SIGNAL PLANS.

LEGEND

- CURB AND GUTTER REPAIR
- MEDIAN REPAIR

FILE NAME =	USER NAME = dbullock	DESIGNED - CAS	REVISED -
Default	\\1121.resurfacing\cedd.civil\0774624-sht-plan	DRAWN - DLB	REVISED -
	PLOT SCALE = 48.0000' / in.	CHECKED - JMB	REVISED -
	PLOT DATE = 8/19/2014	DATE - 8/13/14	REVISED -

STATE OF ILLINOIS  
DEPARTMENT OF TRANSPORTATION

PLAN SHEET  
FAP 320 (IL 121 / IL 48)

SCALE: SHEET 14 OF 23 SHEETS STA. TO STA.

F.A.P. RTE.	SECTION	COUNTY	TOTAL SHEETS	SHEET NO.
320	(126X)RS-2, 135RS-1	MACON	119	40
CONTRACT NO. 74624				
ILLINOIS FED. AID PROJECT				