


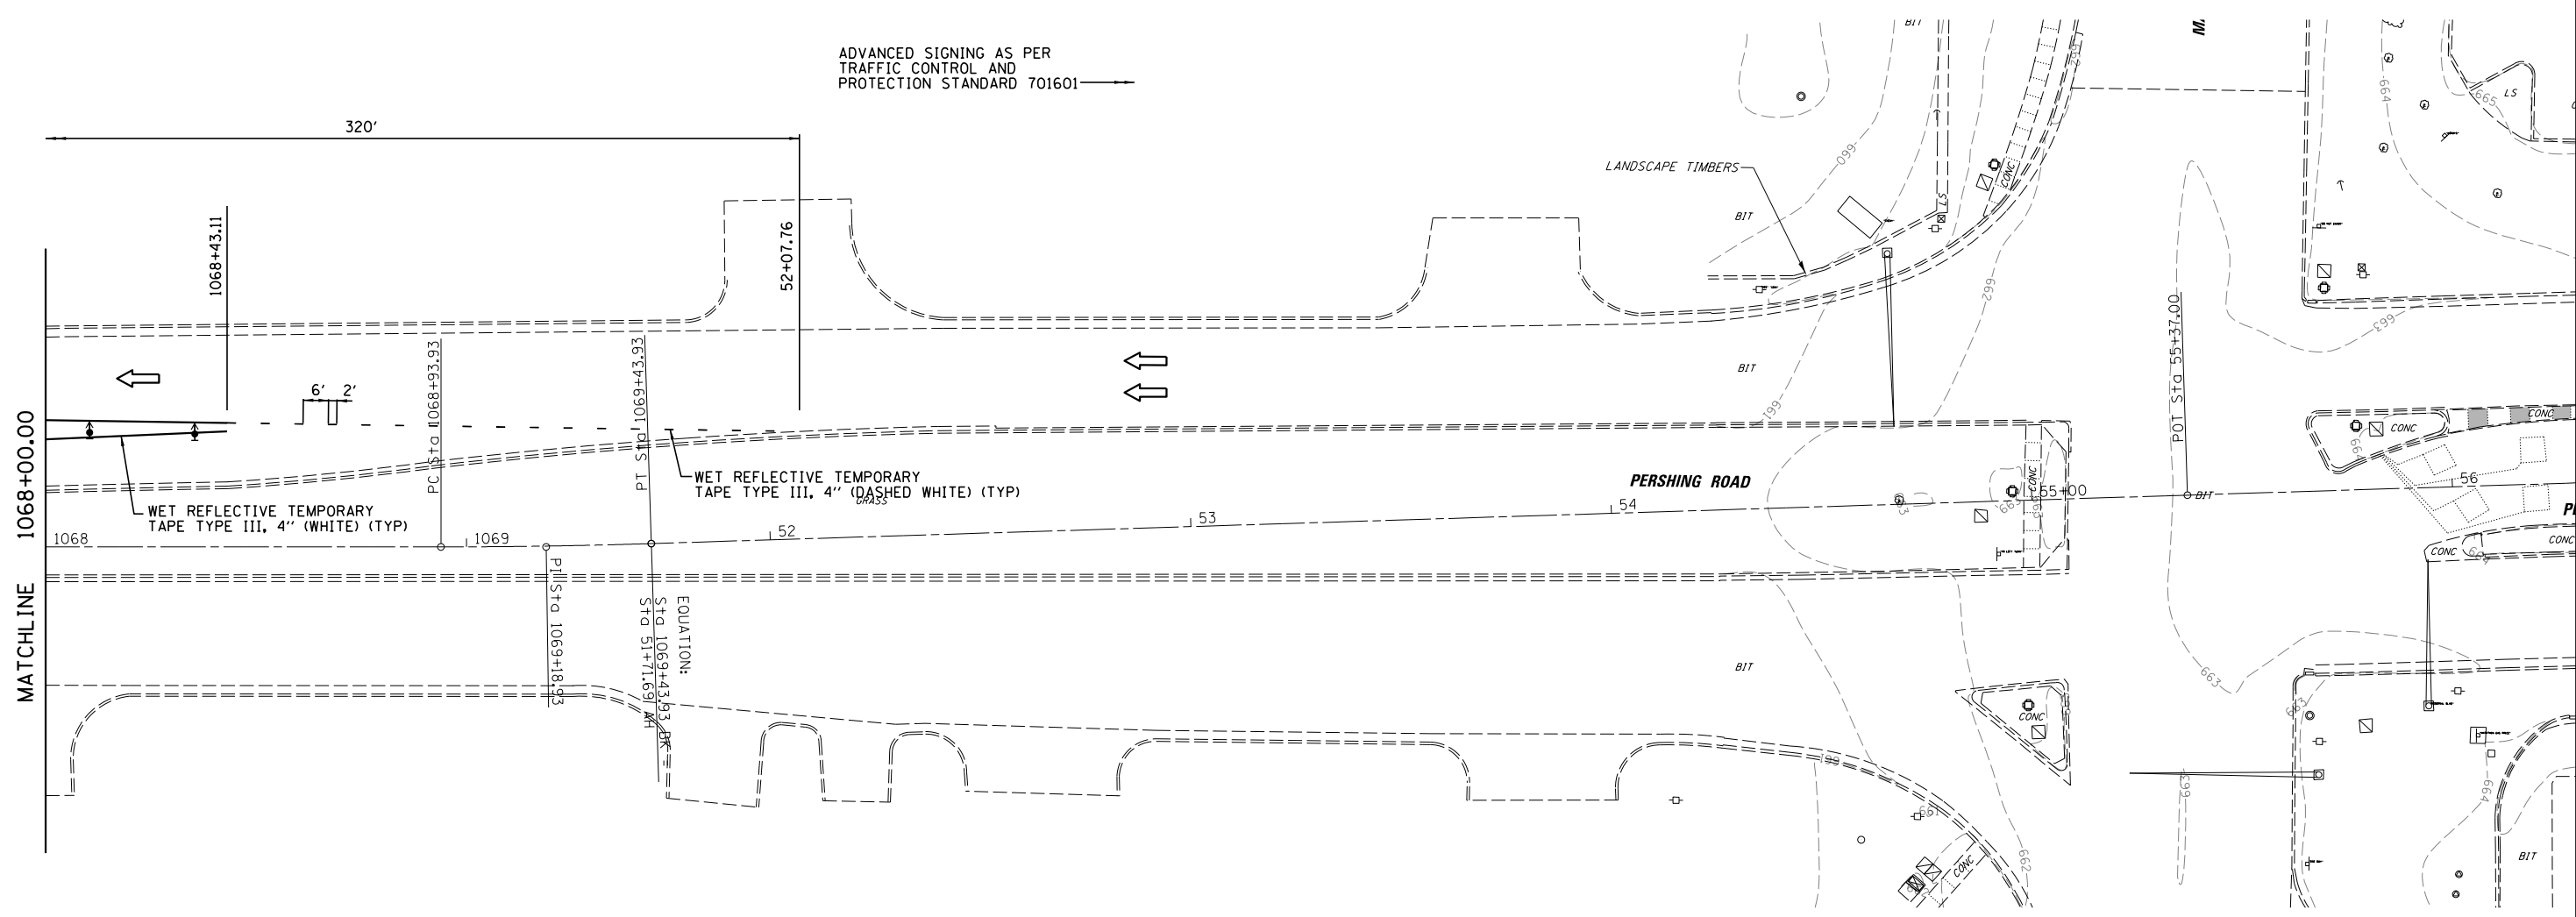

ADVANCED SIGNING AS PER  
TRAFFIC CONTROL AND  
PROTECTION STANDARD 701601 →



**LEGEND**

- ↑ DIRECTION INDICATOR BARRICADE WITH STEADY BURN MONODIRECTIONAL LIGHT
- ↓ TYPE II BARRICADE, DRUM OR VERTICAL BARRICADE WITH STEADY BURN BI-DIRECTIONAL LIGHT
- ↑↓ TYPE III BARRICADE WITH FLASHING LIGHT (2-EA.)
- ▨ WORK AREA
- ➔ ARROW BOARD
- ⊕ CONSTRUCTION SIGN
- ➔ DIRECTION OF TRAFFIC
- ▭ TEMPORARY CONCRETE BARRIER
- ▨ IMPACT ATTENUATOR (TEMPORARY)

FILE NAME =	USER NAME = jbuening	DESIGNED - CAS	REVISED -
I:\DOT\6008 - 07 Var Var\Work Order 3	IL 121 Resurfacing\CADD\Civil\0774624-sht-sta	DRAWN - RLK	REVISED -
Default	PLOT SCALE = 40.0000' / in.	CHECKED - JMB	REVISED -
	PLOT DATE = 8/21/2014	DATE - 8/13/14	REVISED -

**STATE OF ILLINOIS  
DEPARTMENT OF TRANSPORTATION**

**STAGING PLAN - STAGE 2  
FAP 320 (IL 121 / IL 48)**

SCALE: SHEET 6 OF 6 SHEETS STA. TO STA.

F.A.P. RTE.	SECTION	COUNTY	TOTAL SHEETS	SHEET NO.
320	(126)RS-2, 135RS-1	MACON	119	62
<b>CONTRACT NO. 74624</b>				
ILLINOIS FED. AID PROJECT				