


FILE NAME = I:\184\6008 - d7 var var\work_order_3 - 11121 resurfacing\CADD_Structural\plan01s.dgn

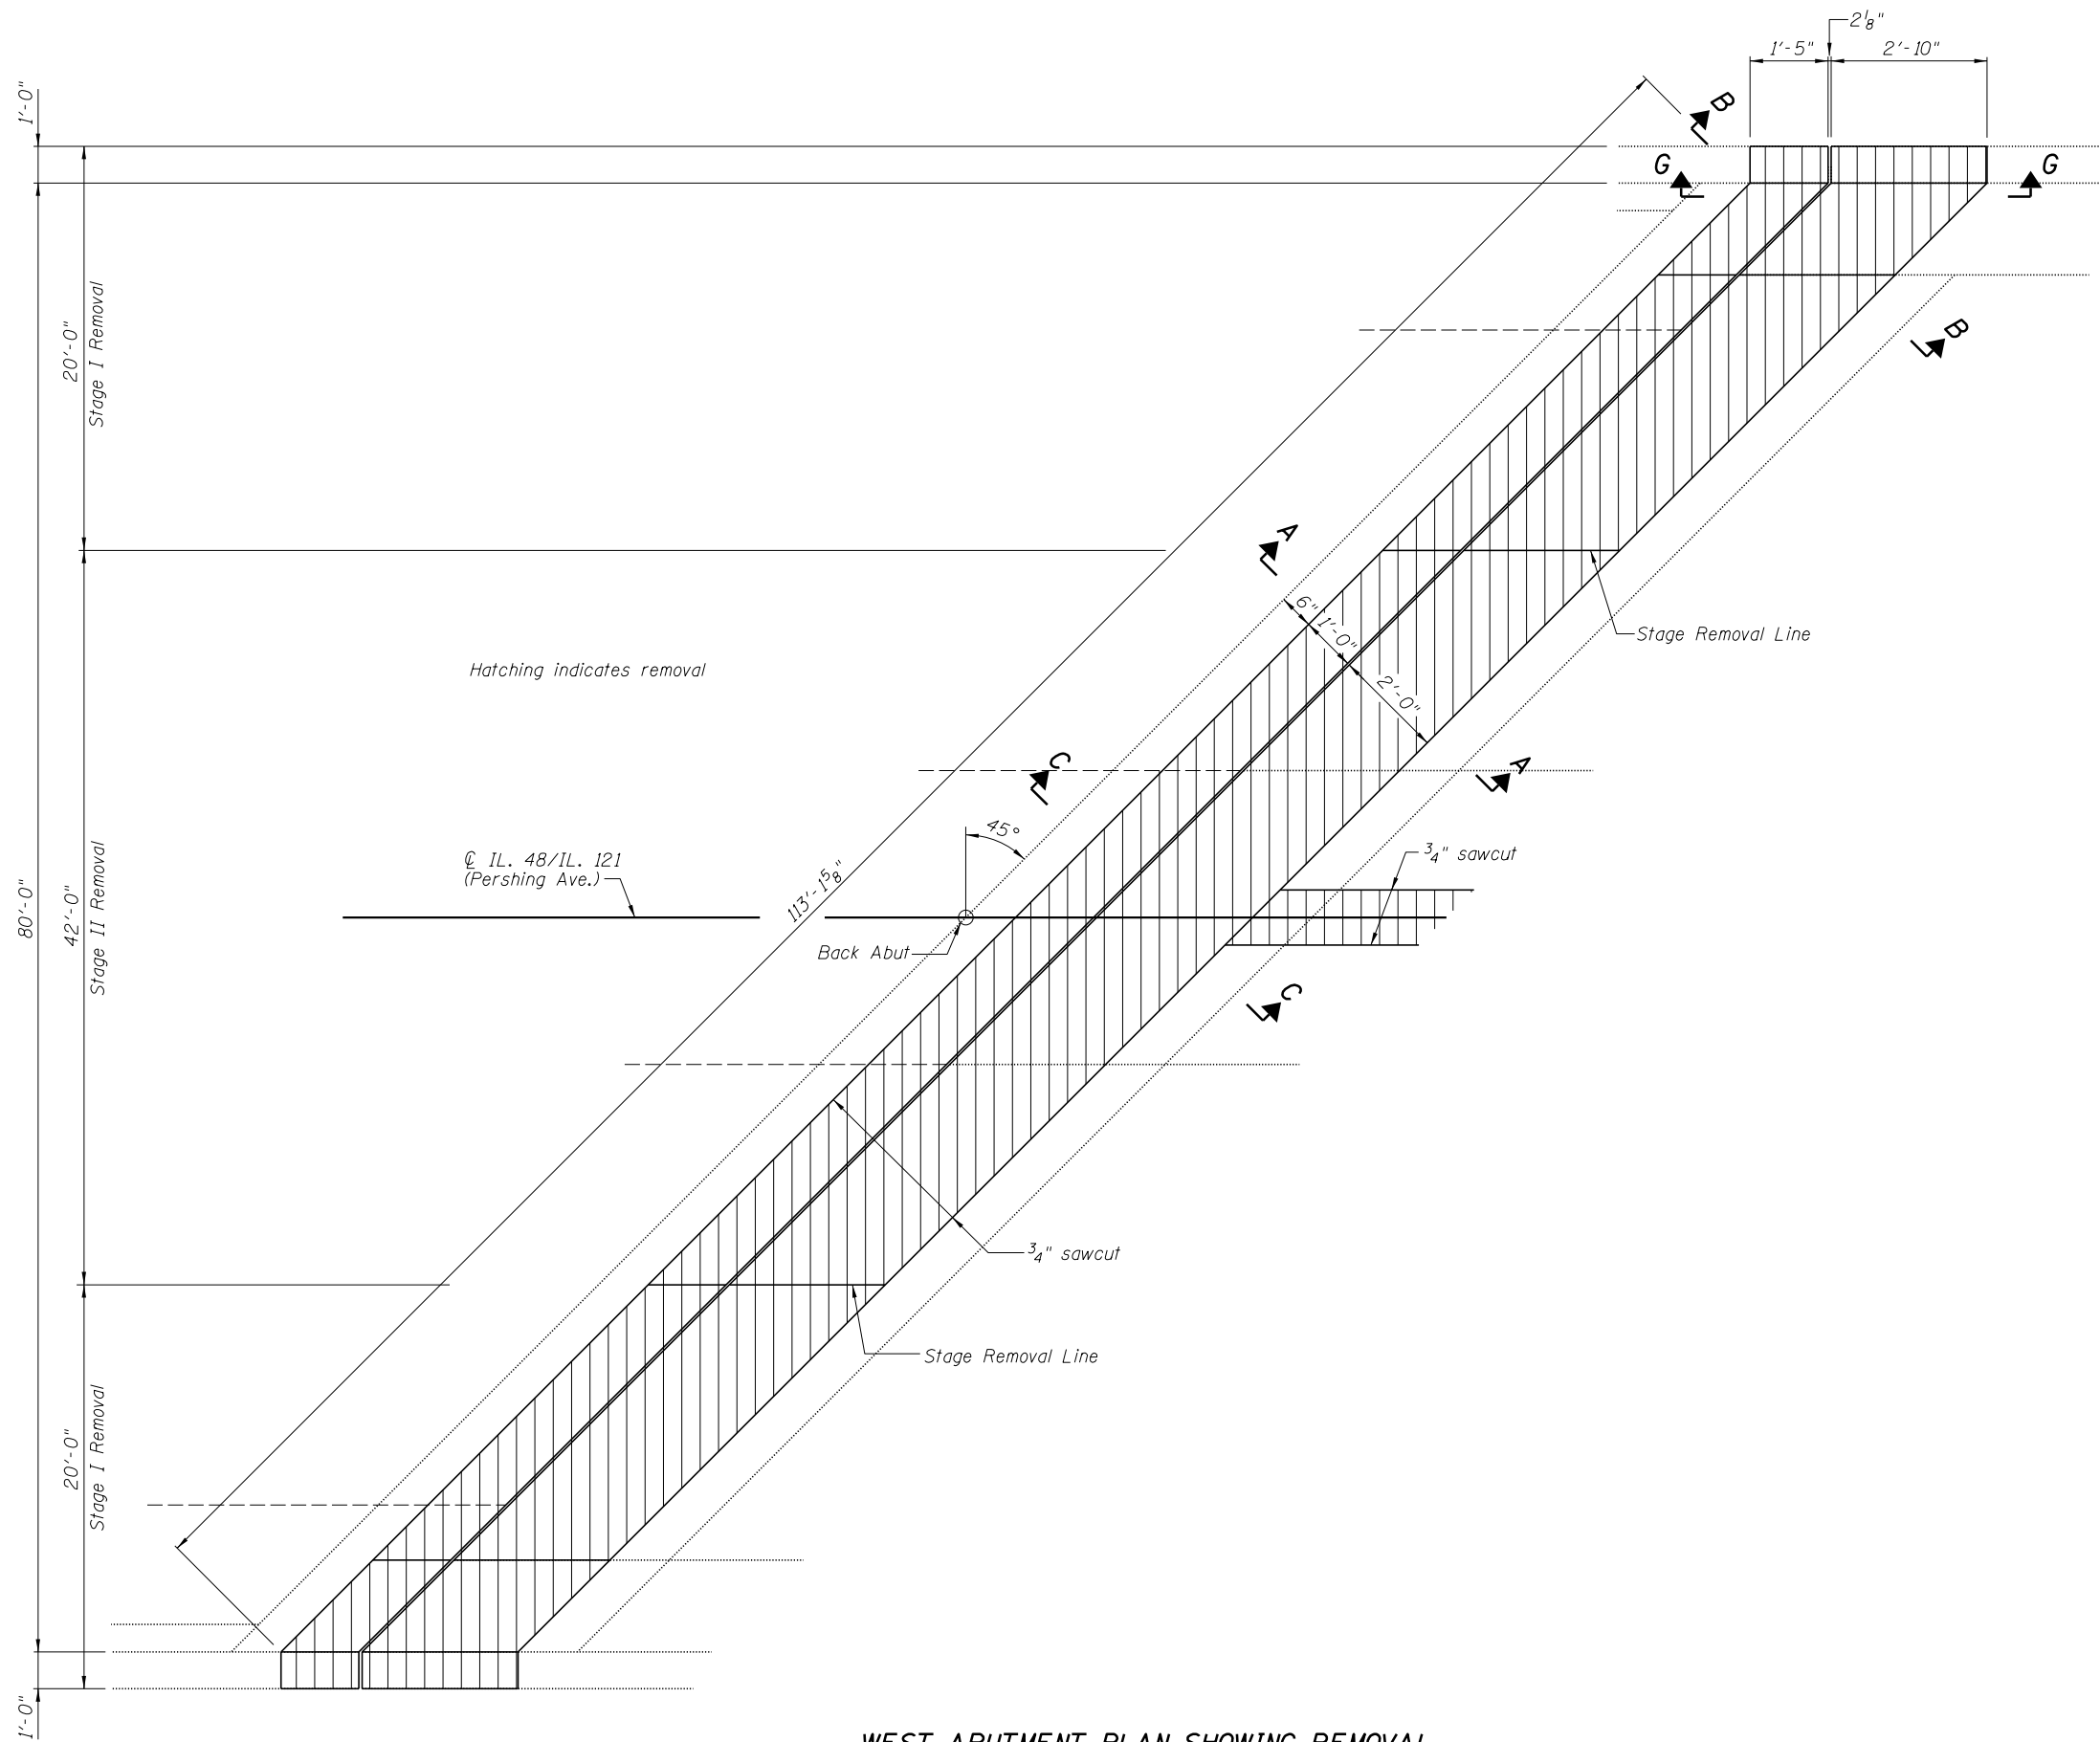

WEST ABUTMENT PLAN SHOWING REMOVAL
(West abutment shown East abutment similar)

CHASTAIN & ASSOCIATES LLC
 CONSULTING ENGINEERS
 184-001397

USER NAME = dbullock
 PLOT TIME = 4:49:08 PM
 PLOT SCALE = 10.0000' / in.
 PLOT DATE = 8/19/2014

DESIGNED - JMB
 CHECKED - ACB
 DRAWN - RLK
 CHECKED - JMB

REVISED -
 REVISED -
 REVISED -
 REVISED -

STATE OF ILLINOIS
DEPARTMENT OF TRANSPORTATION

EXPANSION JOINT REPLACEMENT DETAILS
STRUCTURE NO. 058-0050

SHEET NO. 3 OF 13 SHEETS

F.A.P. RTE.	SECTION	COUNTY	TOTAL SHEETS	SHEET NO.
320	(126X)RS-2,135RS-1	MACON	119	101
SN. 058-0050		CONTRACT NO. 74624		
STA.	ILLINOIS FED. AID PROJECT			