


FILE NAME = I:\100\6008 - d7 var var-work order 3 - 11121 resurfacing\CADD\Structural\plan01s.dgn

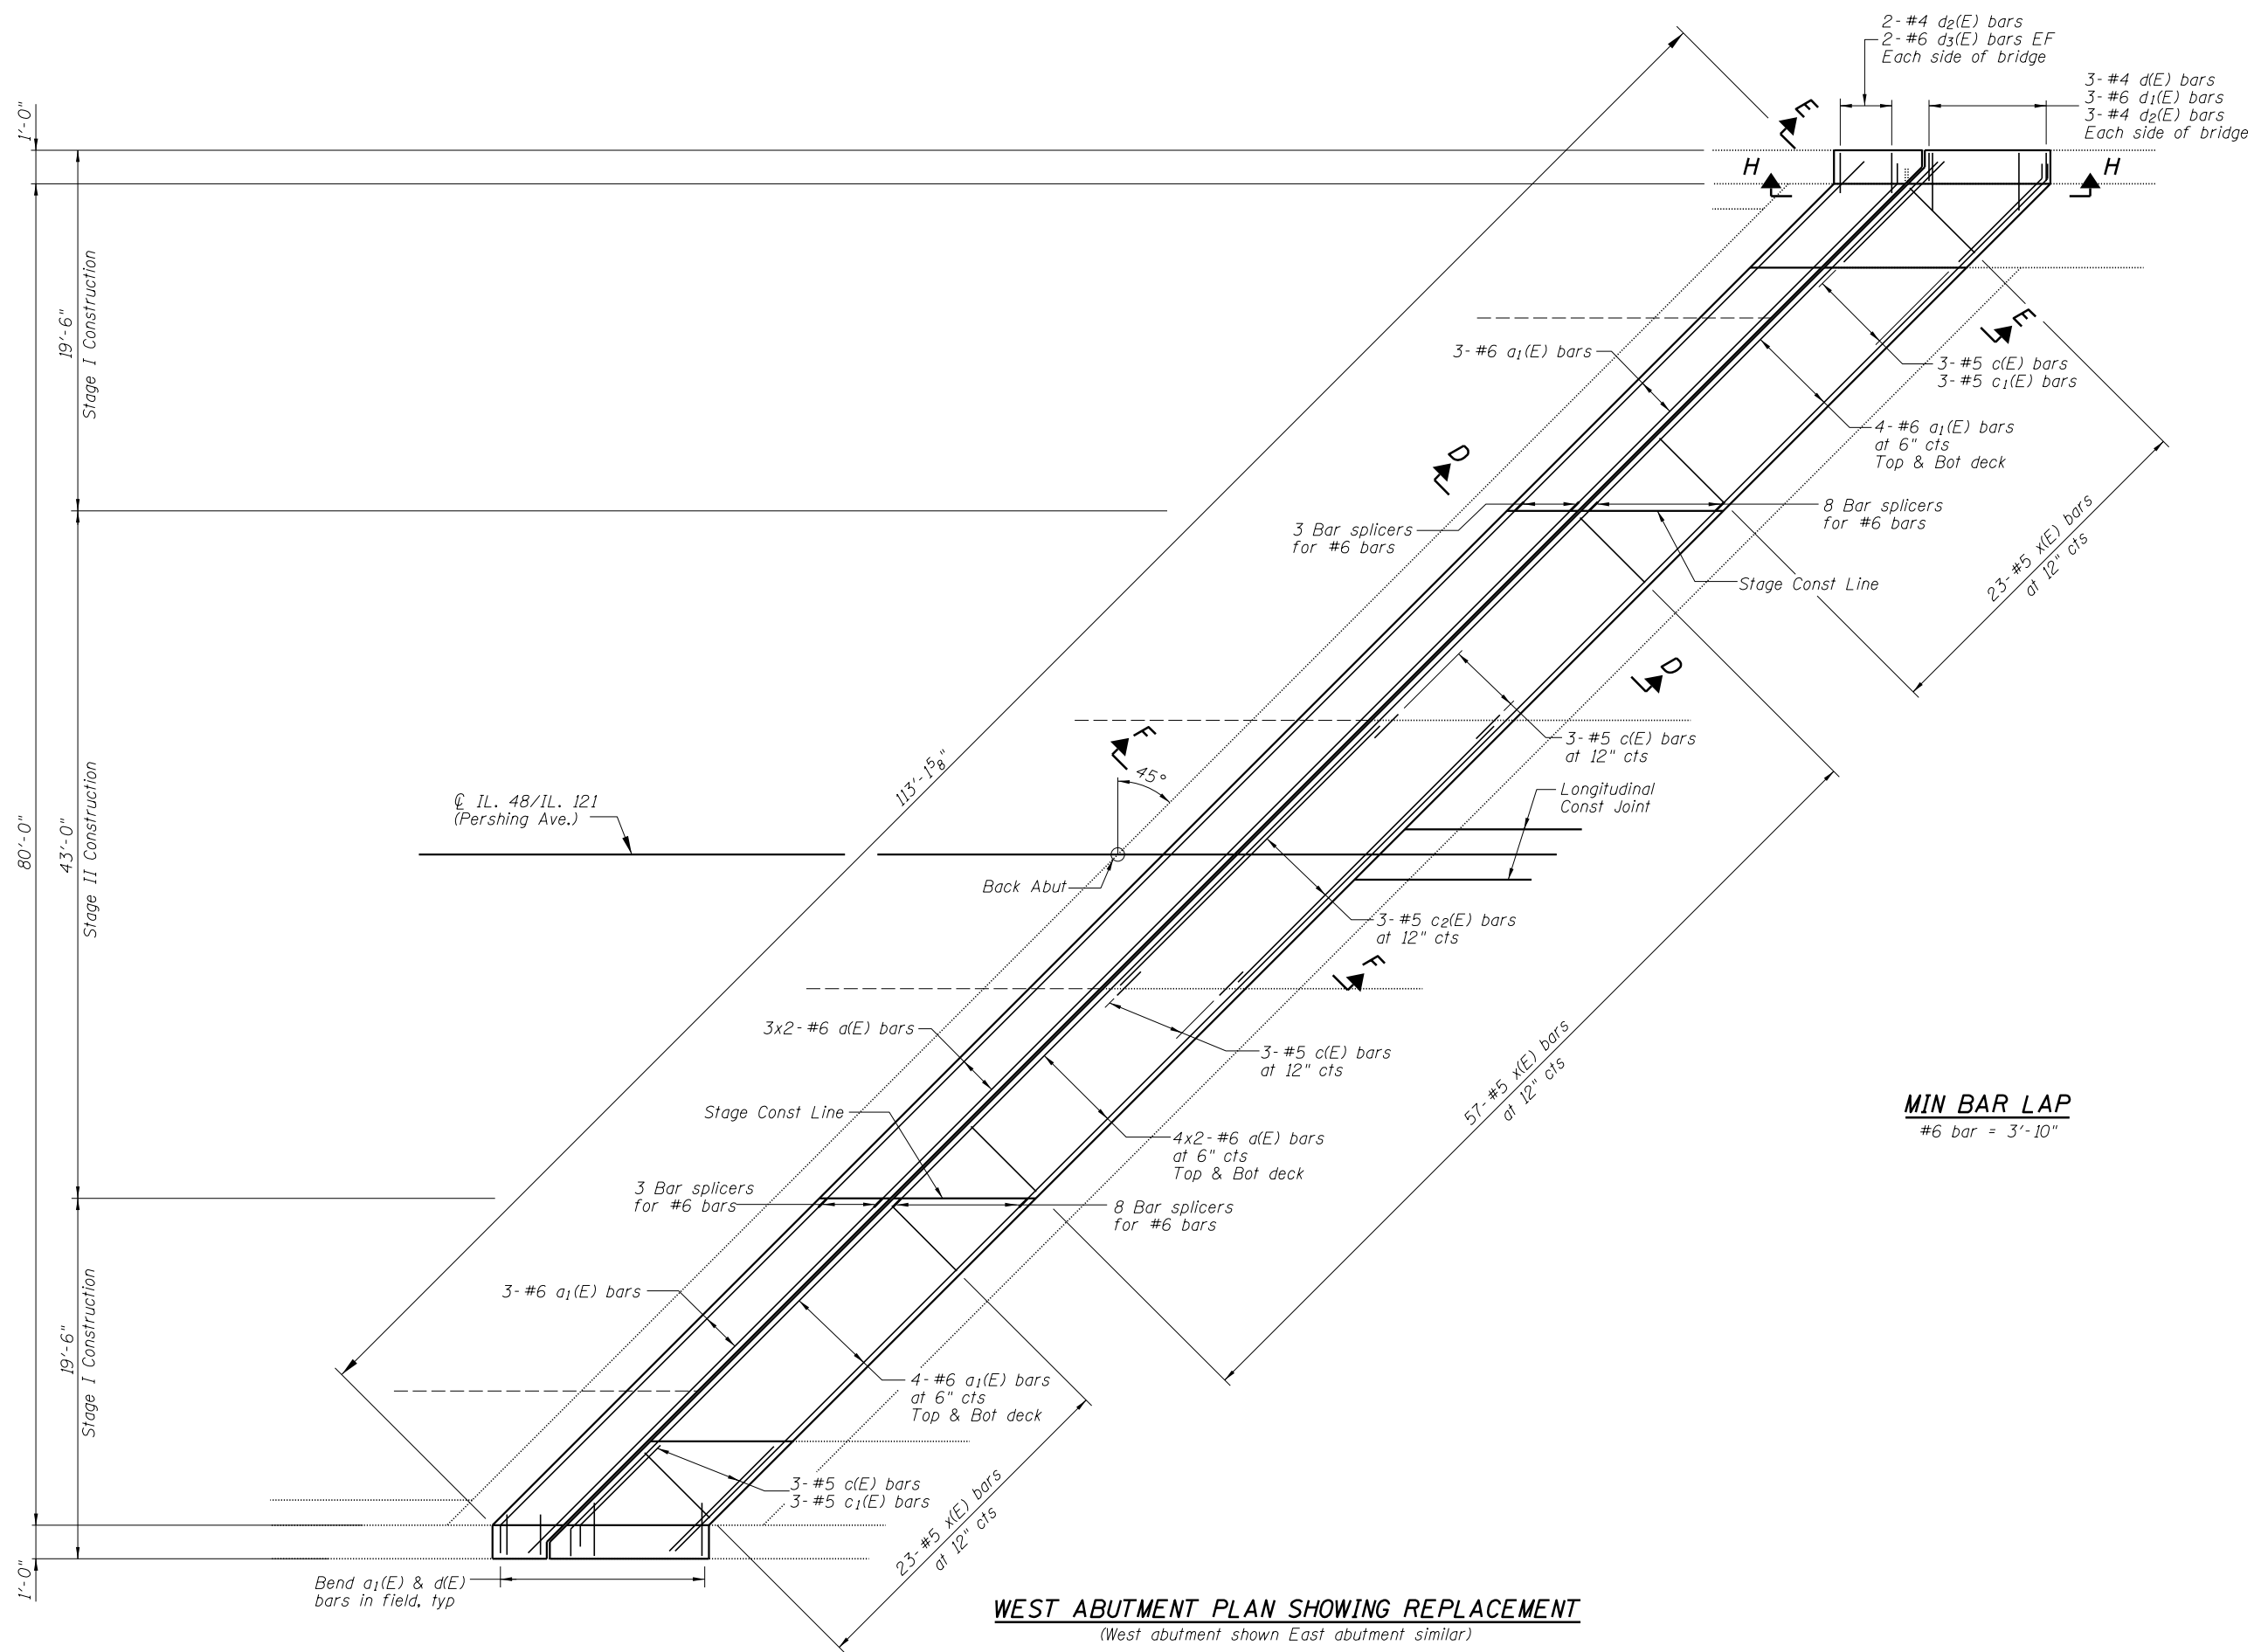

WEST ABUTMENT PLAN SHOWING REPLACEMENT
(West abutment shown East abutment similar)

CHASTAIN & ASSOCIATES LLC
CONSULTING ENGINEERS
184-001397

USER NAME = dbullock
PLOT TIME = 4:49:08 PM
PLOT SCALE = 10.0000' / in.
PLOT DATE = 8/19/2014

DESIGNED - JMB
CHECKED - ACB
DRAWN - RLK
CHECKED - JMB

REVISED -
REVISED -
REVISED -
REVISED -

STATE OF ILLINOIS
DEPARTMENT OF TRANSPORTATION

EXPANSION JOINT REPLACEMENT DETAILS
STRUCTURE NO. 058-0050

SHEET NO. 4 OF 13 SHEETS

F.A.P. RTE.	SECTION	COUNTY	TOTAL SHEETS	SHEET NO.
320	(126X)RS-2,135RS-1	MACON	119	102
SN. 058-0050		CONTRACT NO. 74624		
STA.	ILLINOIS FED. AID PROJECT			