


DECK PLAN SHOWING LONGITUDINAL JOINT REMOVAL - STAGE II

MIN BAR LAP
#5 bar = 2'-6"

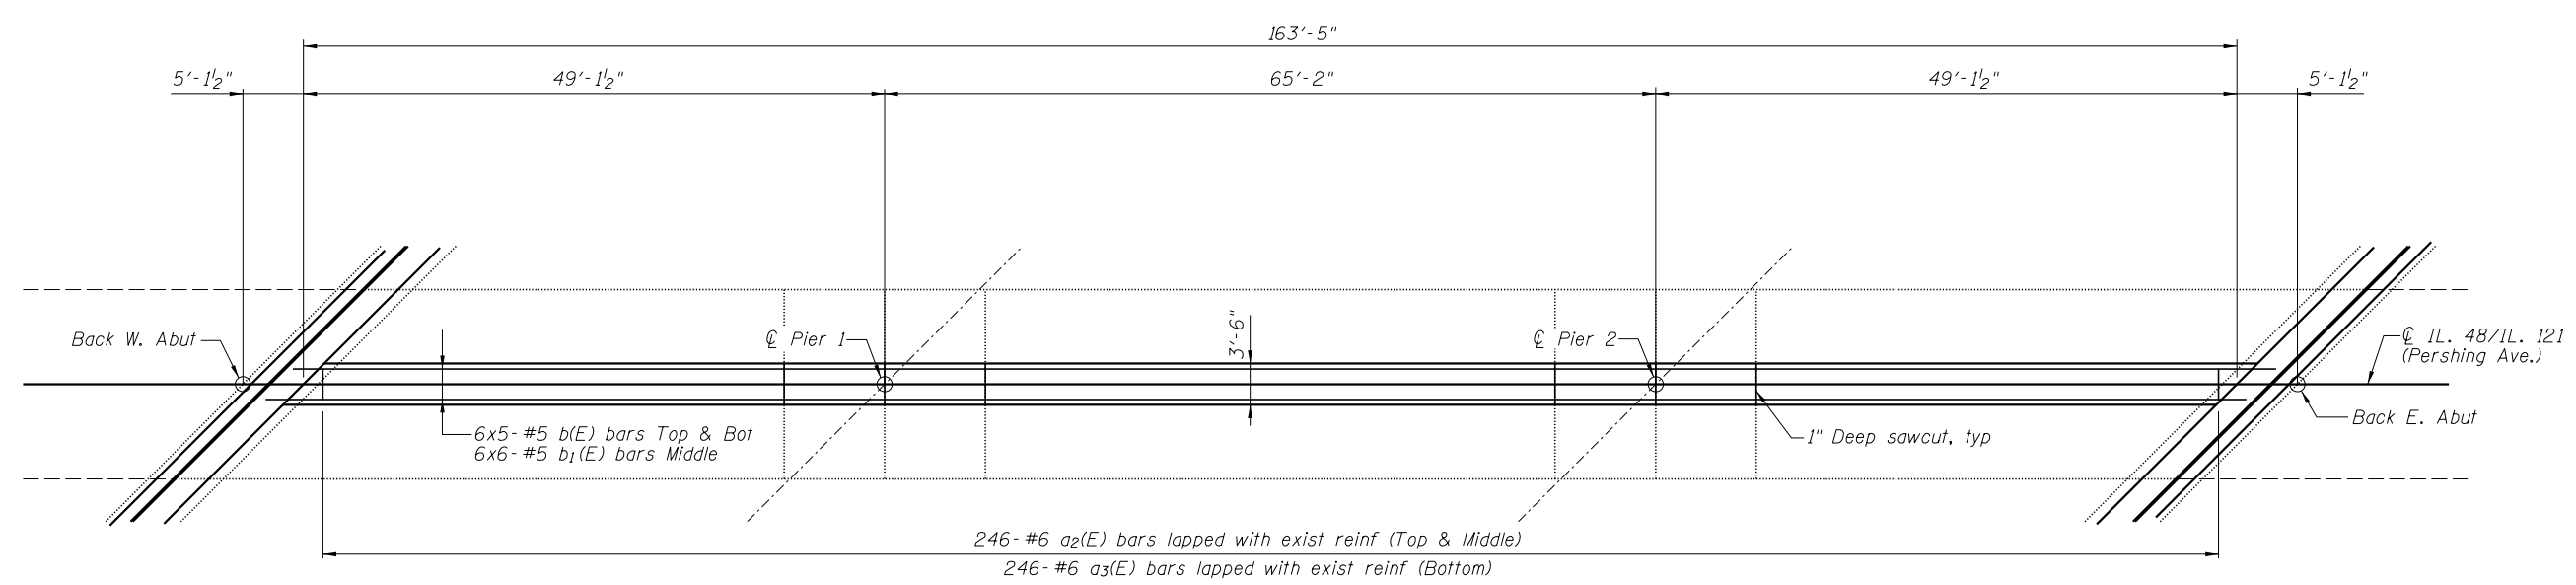

DECK PLAN SHOWING LONGITUDINAL JOINT RECONSTRUCTION - STAGE II

Note:
Hatched areas indicate concrete sections to be saw cut 3/4" prior to the removal of the concrete.
Existing reinforcement shall be cleaned and incorporated into the new construction.

FILE NAME = I:\121\resurfacing\CADD\Structural\longjtdt1a.dgn



USER NAME = dbullock	DESIGNED - JMB	REVISED -
PLOT TIME = 4:49:10 PM	CHECKED - ACB	REVISED -
PLOT SCALE = 16.0000' / in.	DRAWN - RLK	REVISED -
PLOT DATE = 8/19/2014	CHECKED - JMB	REVISED -

**STATE OF ILLINOIS
DEPARTMENT OF TRANSPORTATION**

**LONGITUDINAL JOINT REPLACEMENT DETAILS
STRUCTURE NO. 058-0050**

SHEET NO. 7 OF 13 SHEETS

F.A.P. RTE.	SECTION	COUNTY	TOTAL SHEETS	SHEET NO.
320	(126X)RS-2,135RS-1	MACON	119	105
SN. 058-0050		CONTRACT NO. 74624		
STA.	ILLINOIS FED. AID PROJECT			