




EXISTING

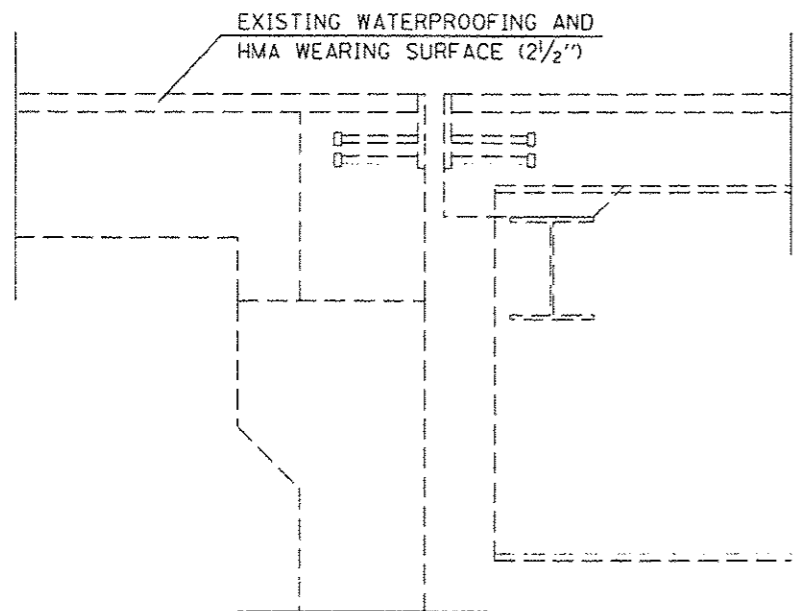

015-0003
015-0004
015-0005
015-0006

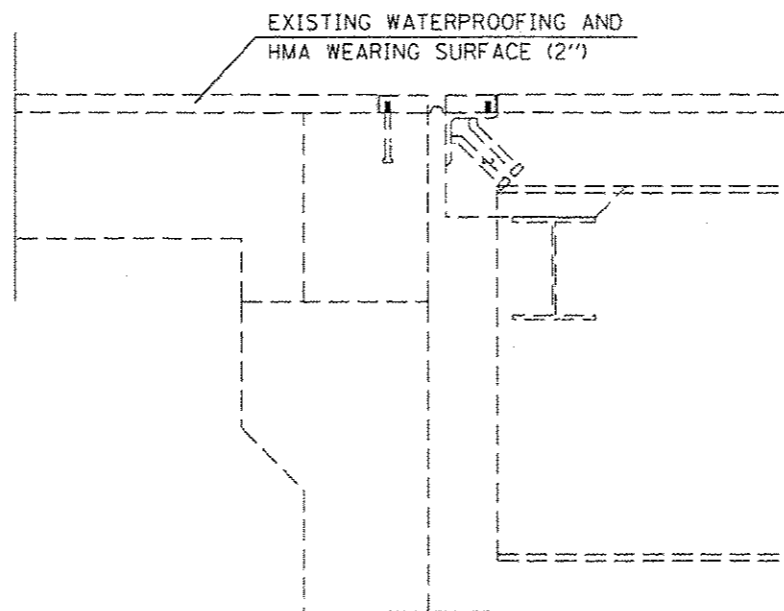


018-0001
018-0002

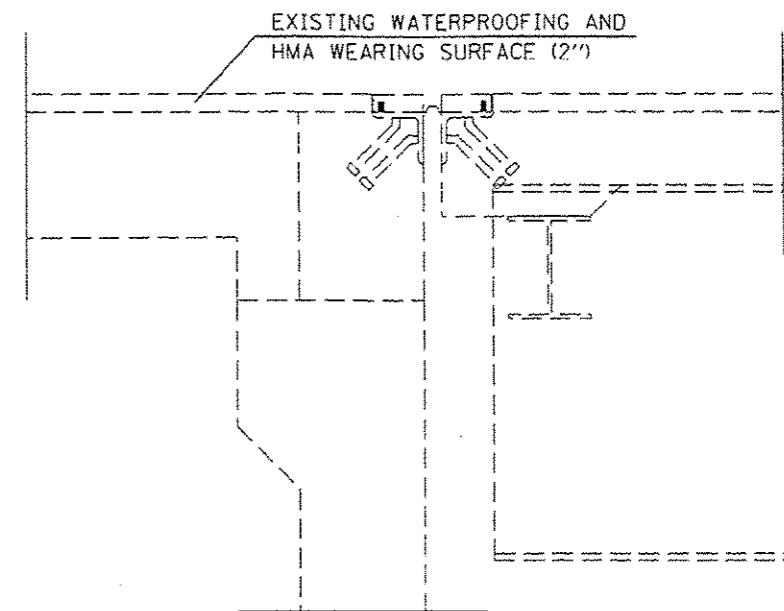


018-0003
018-0004


PROPOSED

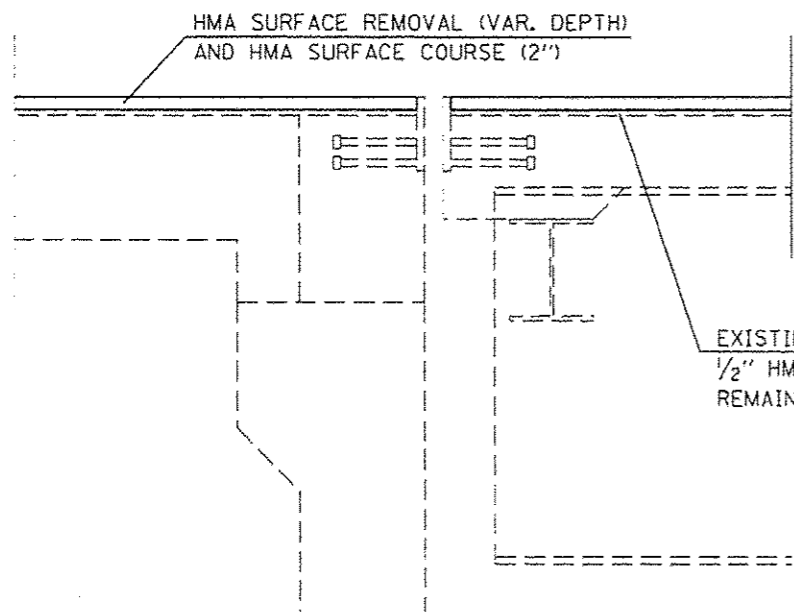

015-0003
015-0004
015-0005
015-0006

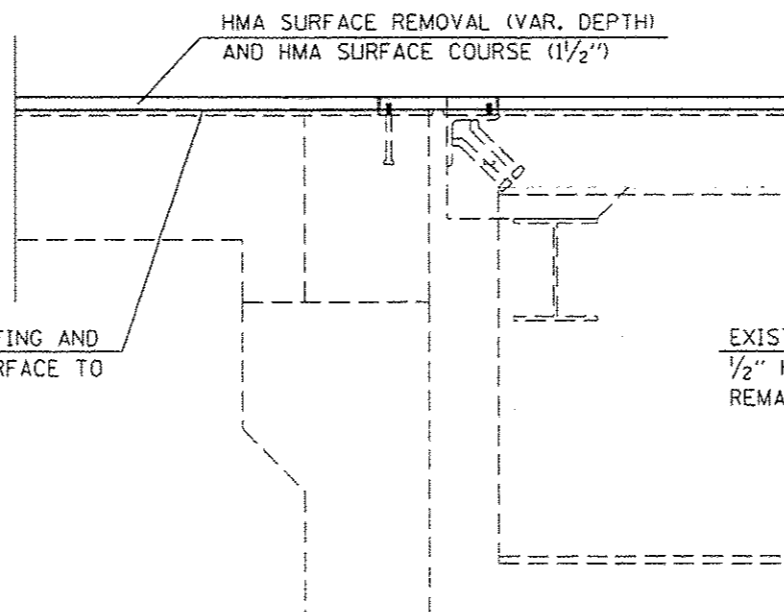

018-0001
018-0002

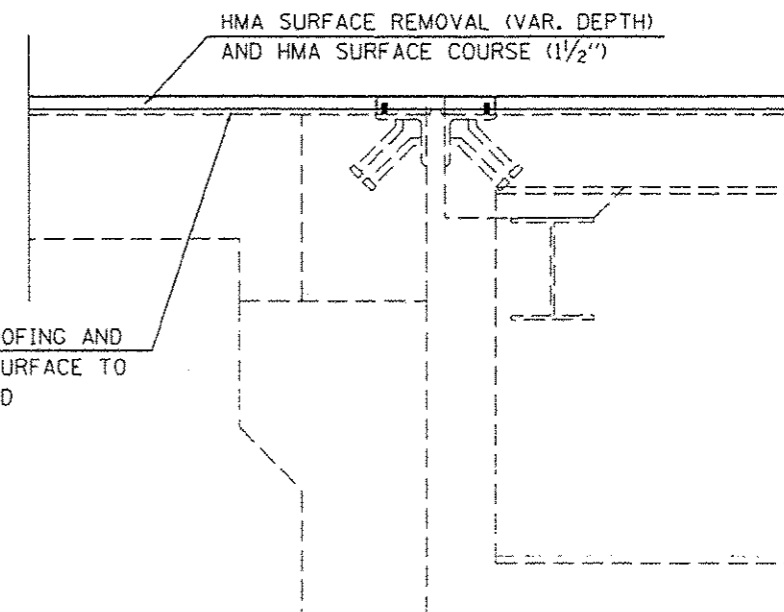

018-0003
018-0004

CONTRACTOR MUST ENSURE THAT NO DAMAGE IS DONE
TO THE EXISTING JOINTS DURING REMOVAL OPERATIONS.
ANY DAMAGE IS TO BE REPAIRED AT THE CONTRACTOR'S
EXPENSE TO THE SATISFACTION OF THE ENGINEER.

COLES, CUMBERLAND

FILE NAME *	USER NAME * user-srwr	DESIGNED -	REVISED -	STATE OF ILLINOIS DEPARTMENT OF TRANSPORTATION	MILLING / RESURFACING DETAILS EXPANSION JOINTS	F.A.I. RTE.	SECTION	COUNTY	TOTAL SHEETS	SHEET NO.	
ct:\pwwork\work\det\1507\1507-1\0774677-shc-rev\details.dgn		DRAWN -	REVISED -			57	07 BRIDGE REPAIRS 2015-1	*	8	5	
PLOT SCALE * 1/8" = 1'-0"		CHECKED -	REVISED -			CONTRACT NO. 74677					
Default	PLOT DATE * 10/3/2014	DATE -	REVISED -			ILLINOIS FED. AID PROJECT					