



PROJECT NO.	SECTION	COUNTY	SHEET NO.	TOTAL SHEETS
116	D7	CUMBERLAND	30	13

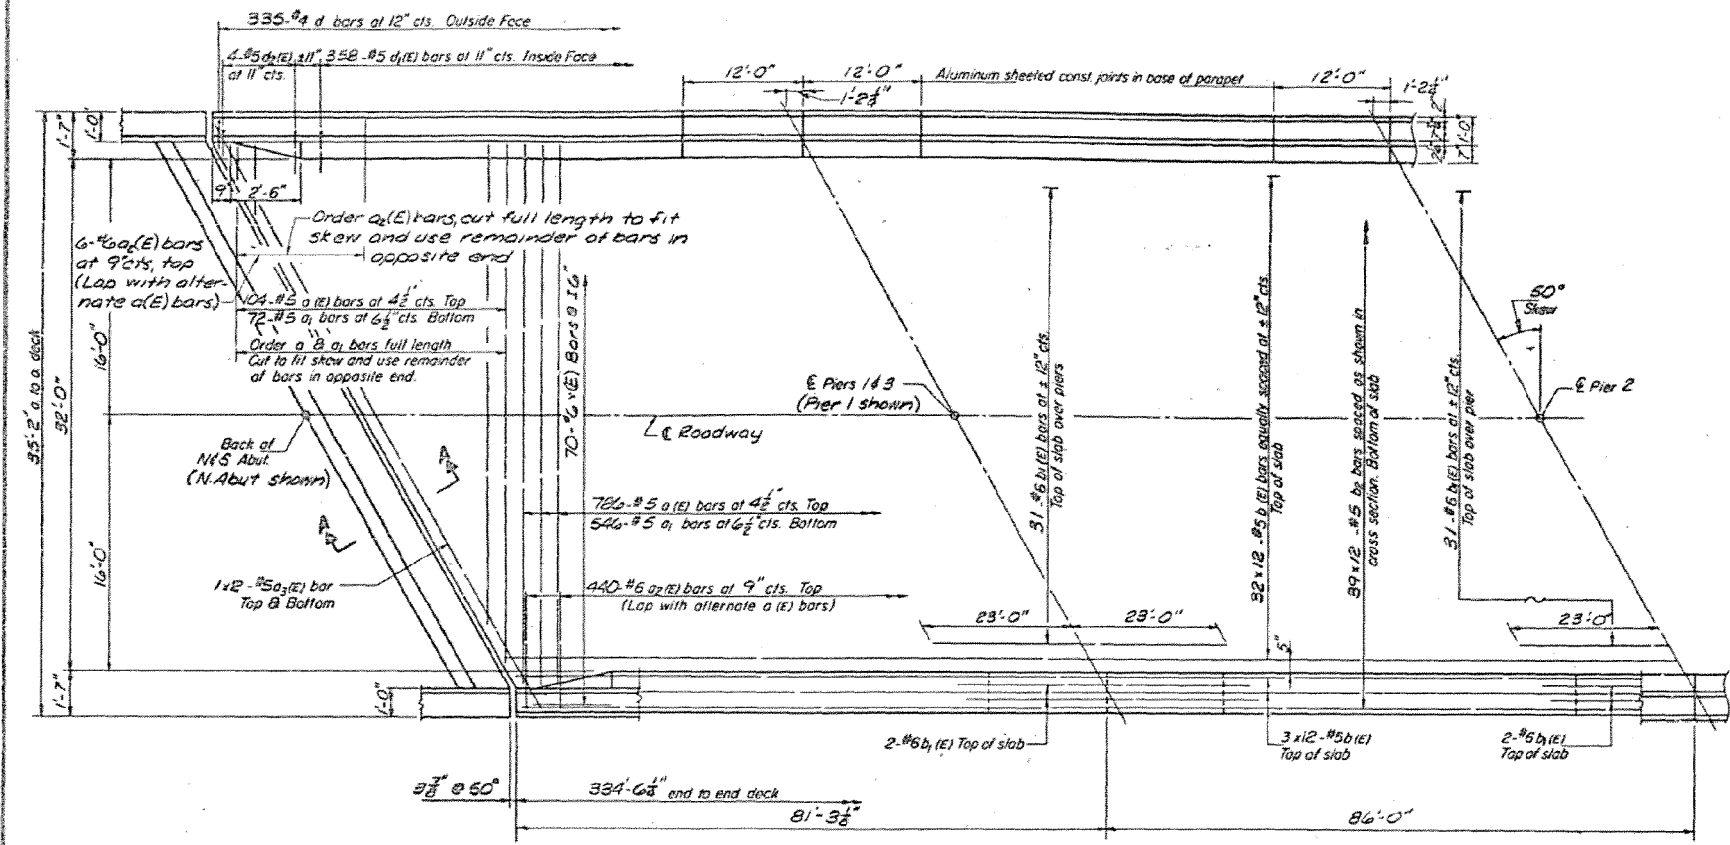

HALF PLAN
Spans 1 & 2 shown, spans 3 & 4
Sym. by rotation thru 180° about the
C of Pier 2.

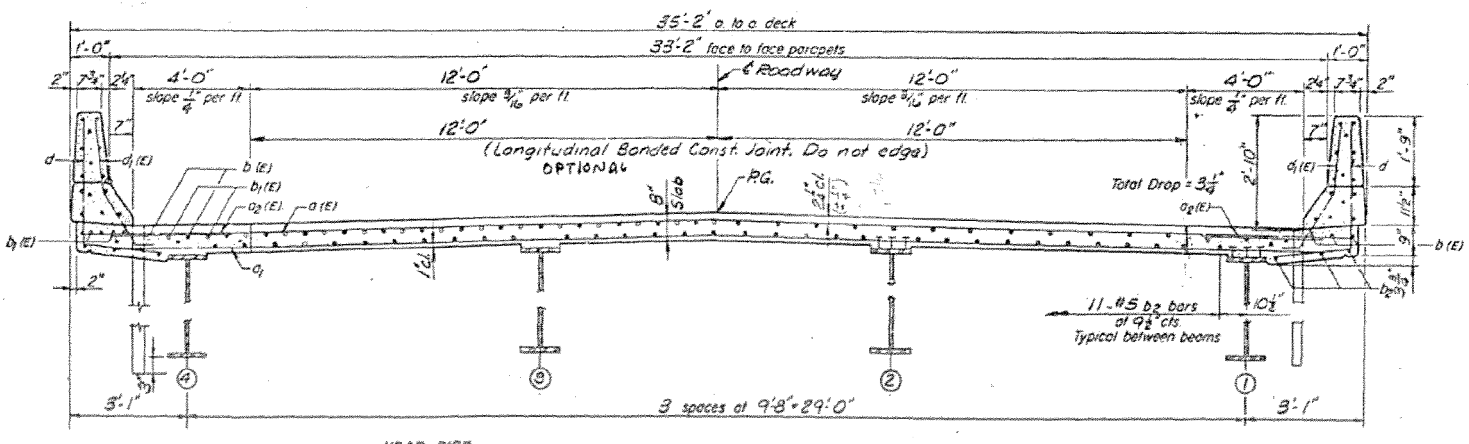

CROSS SECTION
LOOKING UP STATION
NEAR PIER NEAR MIDSPAN

NOTES:
See sheet #7 for superstructure details and Bill of Material
Reinforcement bars designated (E) shall be epoxy coated. See Special Provisions
Bars indicated thus 20 x 3-#5 etc indicates 20 lines of bars with 3 lengths per line
Lap splice #5 Bars 20'
See sheet #7 for Section A-A.

SUPERSTRUCTURE			
FA RT116 SECTION 112 BR			
CUMBERLAND COUNTY			
STA. 254+69.5			
DESIGNED: MCH	CHECKED: MGB		
DRAWN: HLT	DATE: 4-15-80		

1.24/ST
33
670
968.15
267.30
1832.5
67.8
82
1.44