

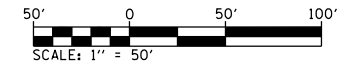


LEGEND

	HOT-MIX ASPHALT SURFACE REMOVAL - BUTT JOINT
	HOT-MIX ASPHALT SURFACE REMOVAL
	PAVEMENT REMOVAL
	REMOVAL OF O&C (EARTH EXCAVATION)
	DRIVEWAY PAVEMENT REMOVAL
	GUTTER / CURB & GUTTER REMOVAL
	TREE REMOVAL
	PIPE CULVERT REMOVAL

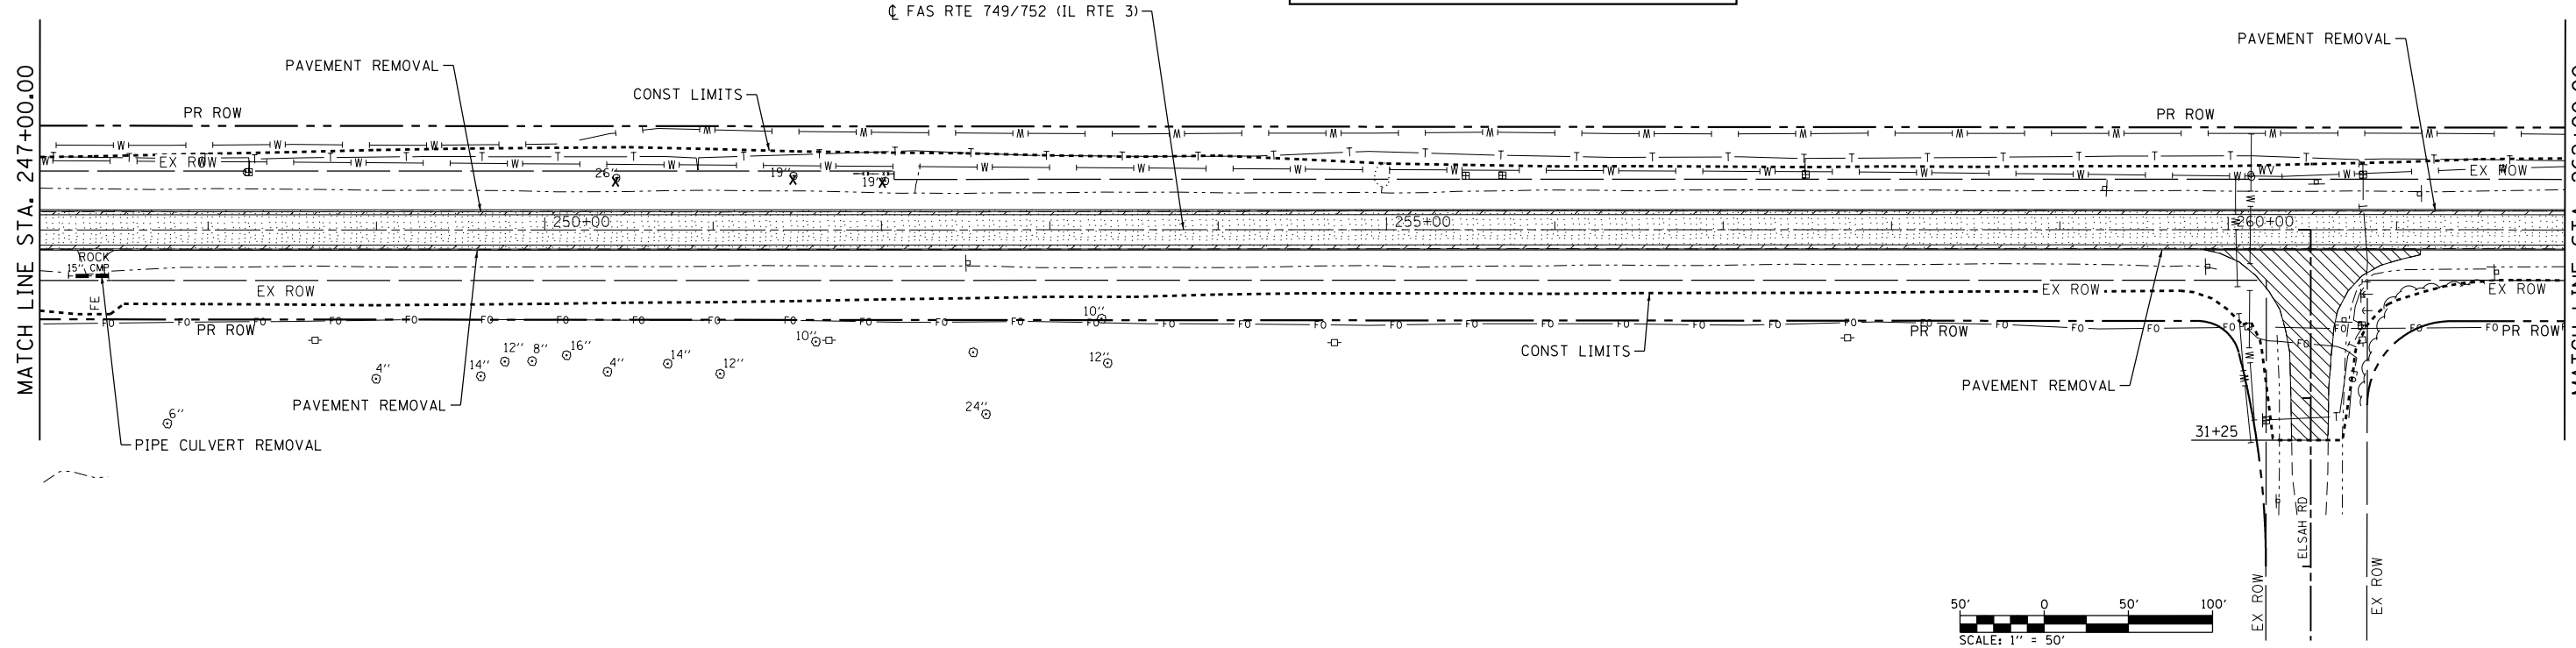

FILE NAME = S:\Projects\08-0228-VHY_IL_3_Graf\ton\ign\CADD_Sheets\0876789-shr-removal.dgn

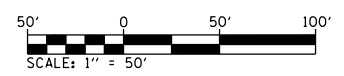

USER NAME = l.jackson	DESIGNED - ACM	REVISED -
MODEL NAME = REM06	DRAWN - EDW	REVISED -
PLOT SCALE = 99.9998' / in.	CHECKED - LWJ	REVISED -
PLOT DATE = 8/22/2014	DATE - 8-11-14	REVISED -

**STATE OF ILLINOIS
DEPARTMENT OF TRANSPORTATION**

REMOVALS		
FAS ROUTE 749/752 (IL RTE. 3)		
SCALE: 1"=50'	SHEET 6 OF 12 SHEETS	STA. 232+00 TO STA. 262+00

F.A.S. RTE.	SECTION	COUNTY	TOTAL SHEETS	SHEET NO.
749/752	101-2RS-1	JERSEY	438	84
CONTRACT NO. 76789			ILLINOIS FED. AID PROJECT	