

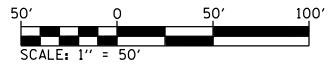


**LEGEND**

- HOT-MIX ASPHALT SURFACE REMOVAL - BUTT JOINT
- HOT-MIX ASPHALT SURFACE REMOVAL
- PAVEMENT REMOVAL
- REMOVAL OF O&C (EARTH EXCAVATION)
- DRIVEWAY PAVEMENT REMOVAL
- GUTTER / CURB & GUTTER REMOVAL
- TREE REMOVAL
- PIPE CULVERT REMOVAL

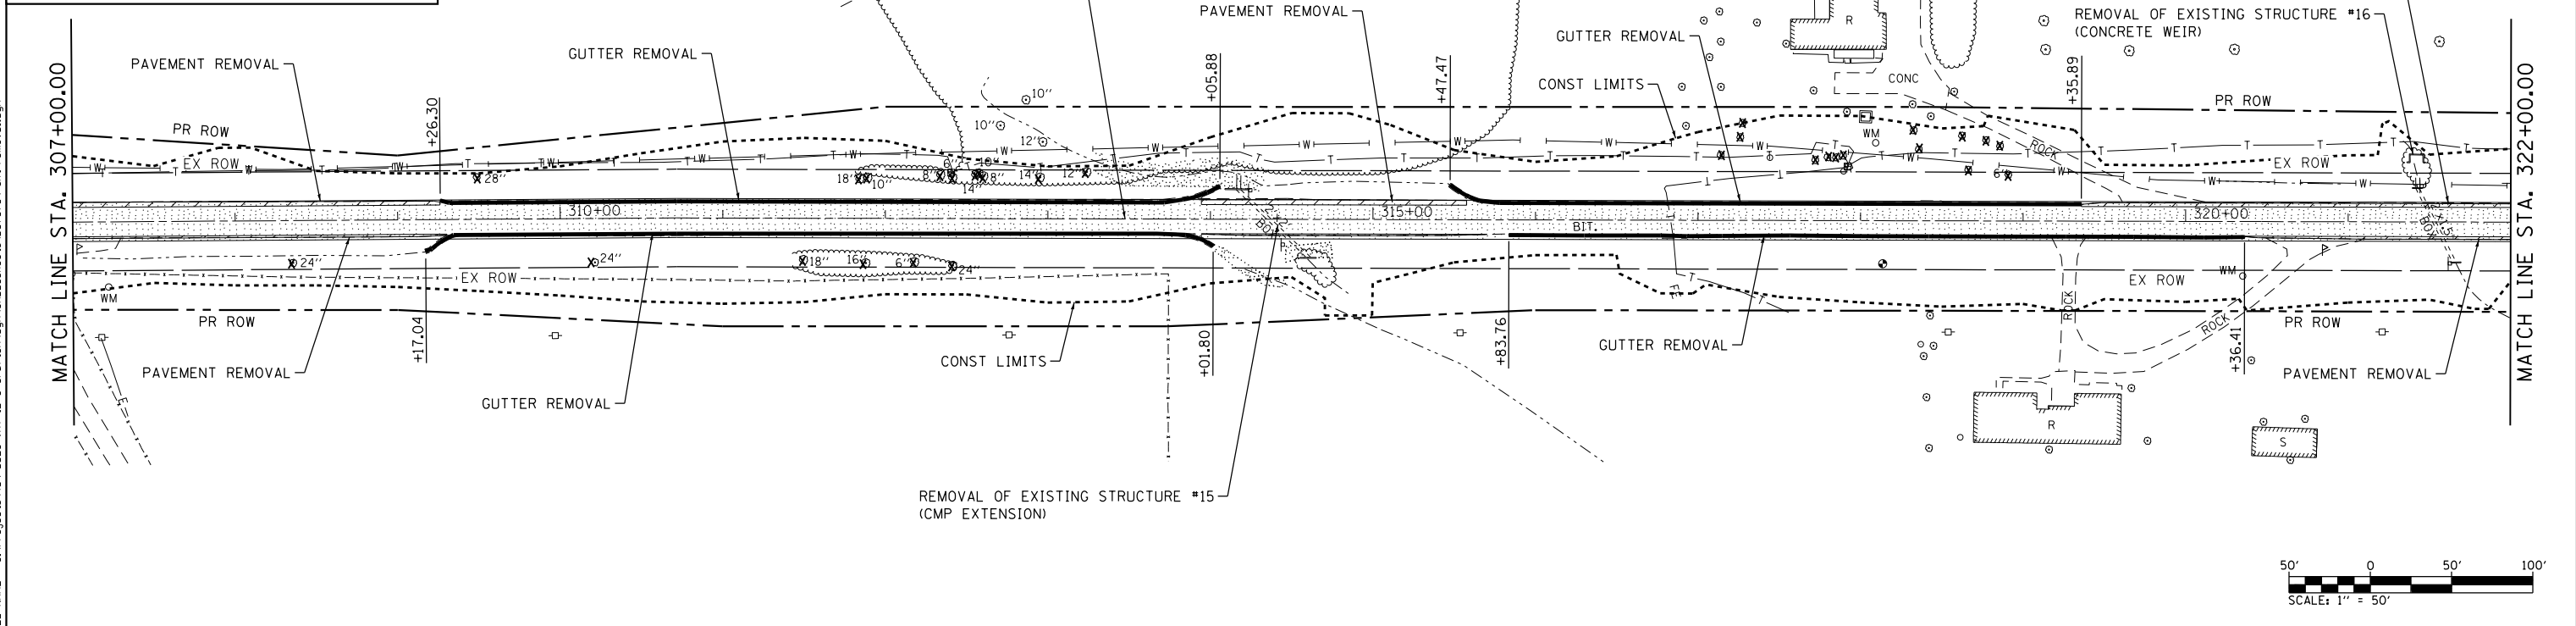

FILE NAME = S:\Projects\089-002B-VHY\_IL\_3\_Cref\asn\asn\CADD\_Sheets\089752\89-shr-removal.dgn

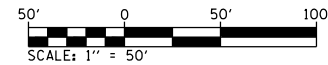

|                             |                |           |
|-----------------------------|----------------|-----------|
| USER NAME = ljackson        | DESIGNED - ACM | REVISED - |
| MODEL NAME = REM08          | DRAWN - EDW    | REVISED - |
| PLOT SCALE = 99.9998' / in. | CHECKED - LWJ  | REVISED - |
| PLOT DATE = 8/22/2014       | DATE - 8-11-14 | REVISED - |

**STATE OF ILLINOIS  
DEPARTMENT OF TRANSPORTATION**

|                                      |                      |                            |
|--------------------------------------|----------------------|----------------------------|
| <b>REMOVALS</b>                      |                      |                            |
| <b>FAS ROUTE 749/752 (IL RTE. 3)</b> |                      |                            |
| SCALE: 1"=50'                        | SHEET 8 OF 12 SHEETS | STA. 292+00 TO STA. 322+00 |

|                    |           |        |                           |           |
|--------------------|-----------|--------|---------------------------|-----------|
| F.A.S. RTE.        | SECTION   | COUNTY | TOTAL SHEETS              | SHEET NO. |
| 749/752            | 101-2RS-1 | JERSEY | 438                       | 86        |
| CONTRACT NO. 76789 |           |        | ILLINOIS FED. AID PROJECT |           |