


FILE NAME = S:\Projects\08-022B-VHY_IL_3_GraFton\dm\CADD_Sheets\0876789-sh-t-staging.dgn

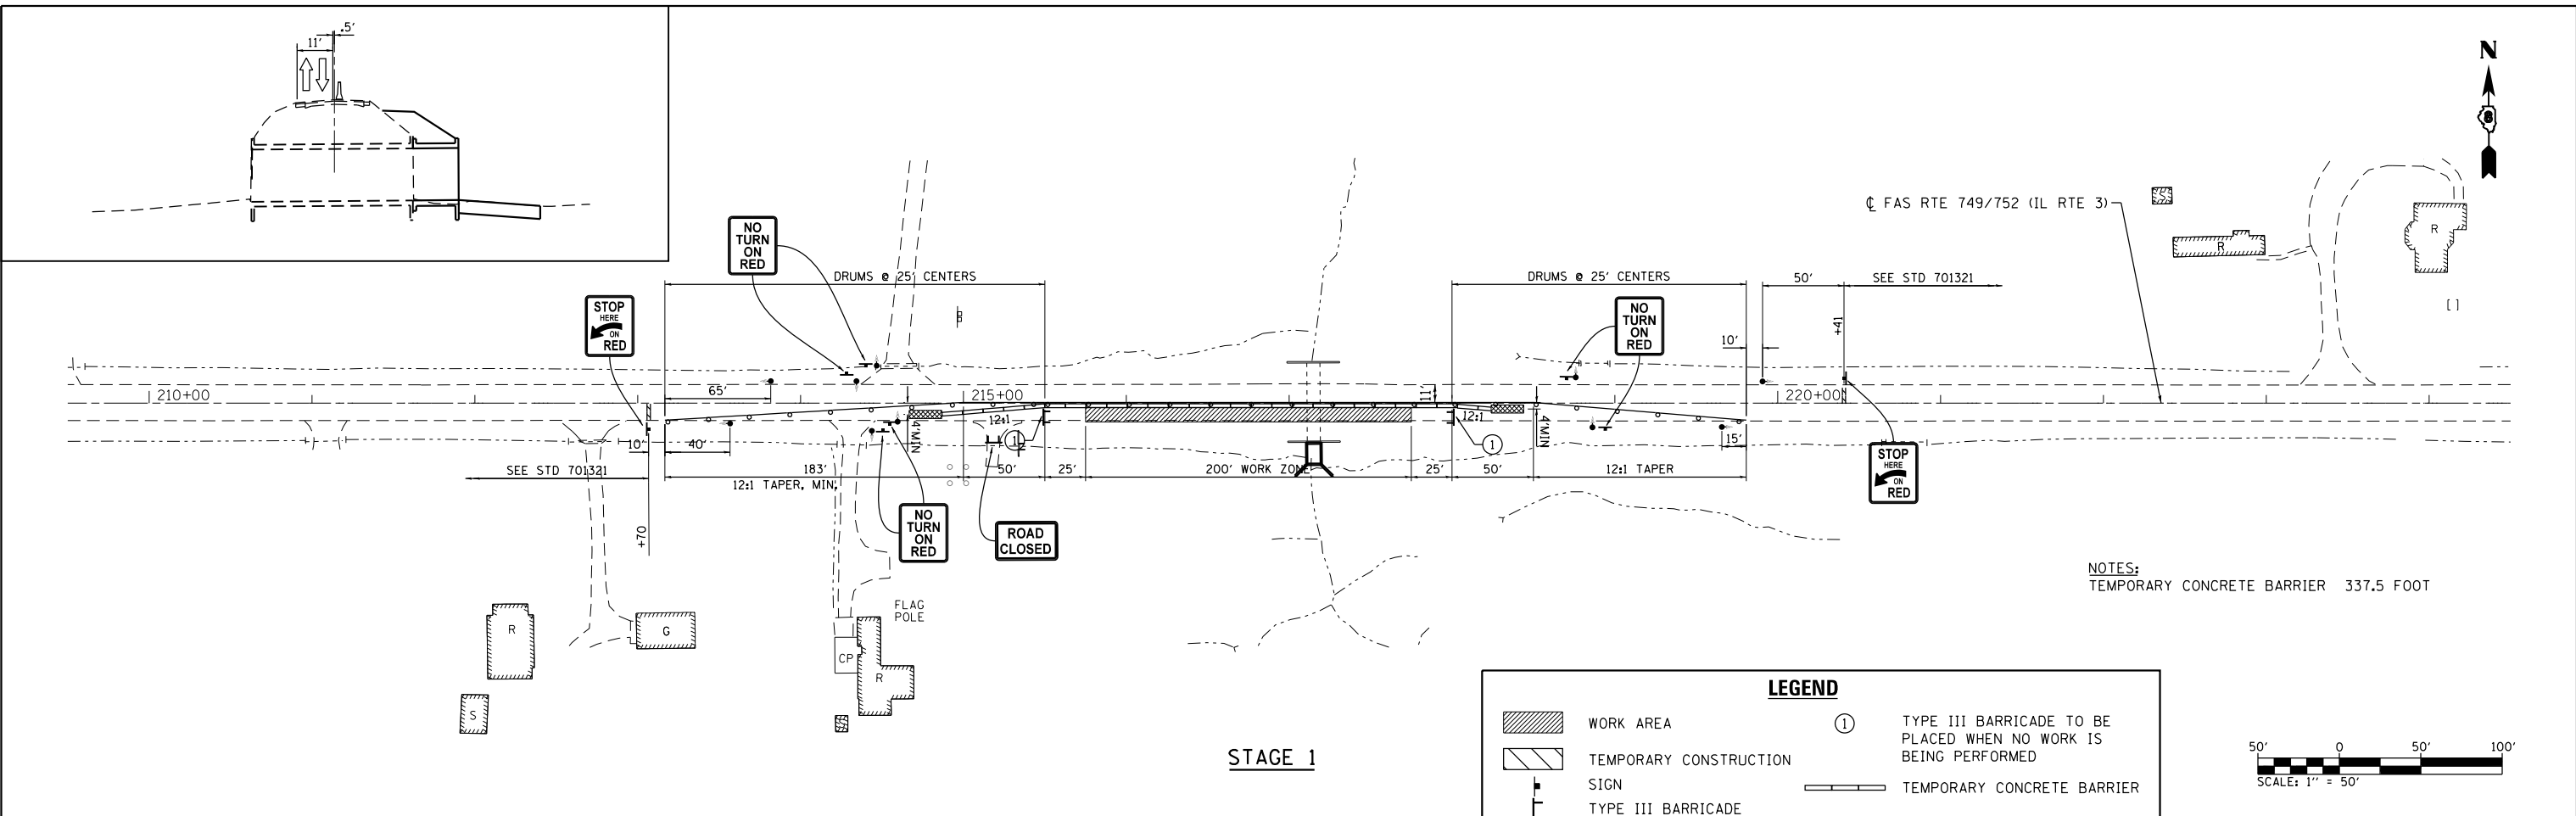


STAGE 1

LEGEND

- WORK AREA
- TEMPORARY CONSTRUCTION
- SIGN
- TYPE III BARRICADE
- TRAFFIC SIGNAL
- IMPACT ATTENUATOR
- TYPE III BARRICADE TO BE PLACED WHEN NO WORK IS BEING PERFORMED
- TEMPORARY CONCRETE BARRIER
- DRUM WITH STEADY BURNING BI-DIRECTIONAL LIGHT AND 4" TEMPORARY PAVEMENT MARKING

NOTE: DOUBLE VERTICAL PANELS AND CRYSTAL BIDIRECTIONAL BARRIER MARKERS SHALL BE INSTALLED AS SHOWN ON STANDARD 701321

NOTES:
TEMPORARY CONCRETE BARRIER 337.5 FOOT

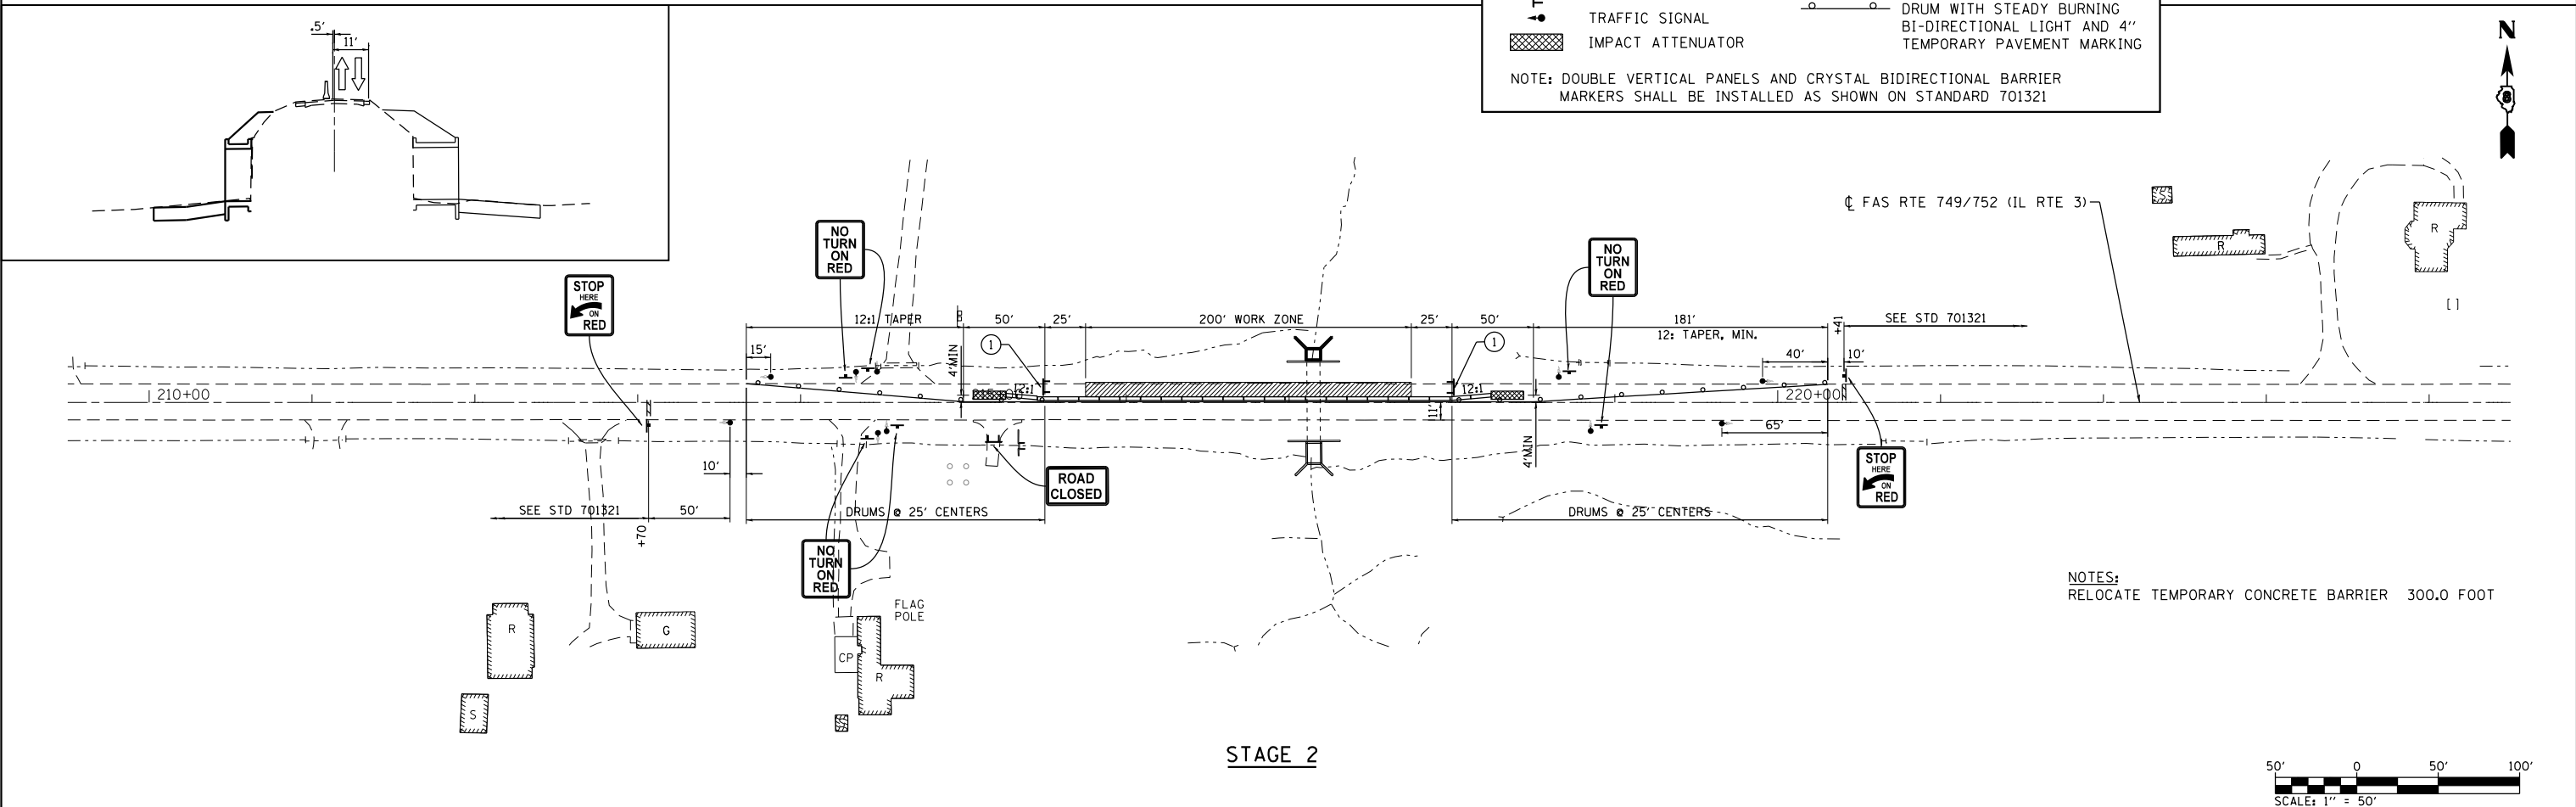

STAGE 2

NOTES:
RELOCATE TEMPORARY CONCRETE BARRIER 300.0 FOOT



USER NAME = l_jackson	DESIGNED - ACM	REVISED -
MODEL NAME = CULVERT 08	DRAWN - EDW	REVISED -
PLOT SCALE = 99.9998 ' / in.	CHECKED - LWJ	REVISED -
PLOT DATE = 8/22/2014	DATE - 8-11-14	REVISED -

STATE OF ILLINOIS
DEPARTMENT OF TRANSPORTATION

STAGING AND TRAFFIC CONTROL PLAN
CULVERT # 8 - STA 217+14.99

SCALE: 1"=50' SHEET 5 OF 17 SHEETS STA. 210+00 TO STA. 224+00

F.A.S. RTE.	SECTION	COUNTY	TOTAL SHEETS	SHEET NO.
749/752	101-2RS-1	JERSEY	438	95
CONTRACT NO. 76789			ILLINOIS FED. AID PROJECT	