




LEGEND

- WORK AREA
- TEMPORARY CONSTRUCTION
- SIGN
- TYPE III BARRICADE
- TRAFFIC SIGNAL
- IMPACT ATTENUATOR
- TYPE III BARRICADE TO BE PLACED WHEN NO WORK IS BEING PERFORMED
- TEMPORARY CONCRETE BARRIER
- DRUM WITH STEADY BURNING BI-DIRECTIONAL LIGHT AND 4" TEMPORARY PAVEMENT MARKING

NOTE: DOUBLE VERTICAL PANELS AND CRYSTAL BIDIRECTIONAL BARRIER MARKERS SHALL BE INSTALLED AS SHOWN ON STANDARD 701321

STAGE 1

NOTES:
TEMPORARY CONCRETE BARRIER 375.0 FOOT

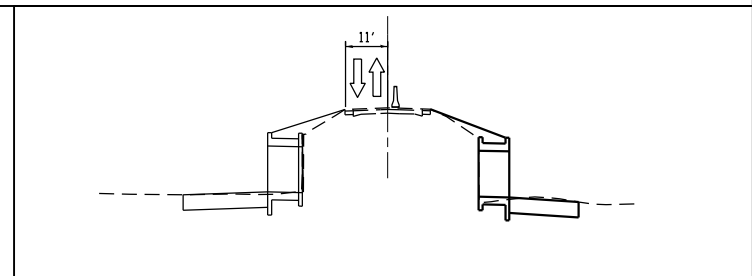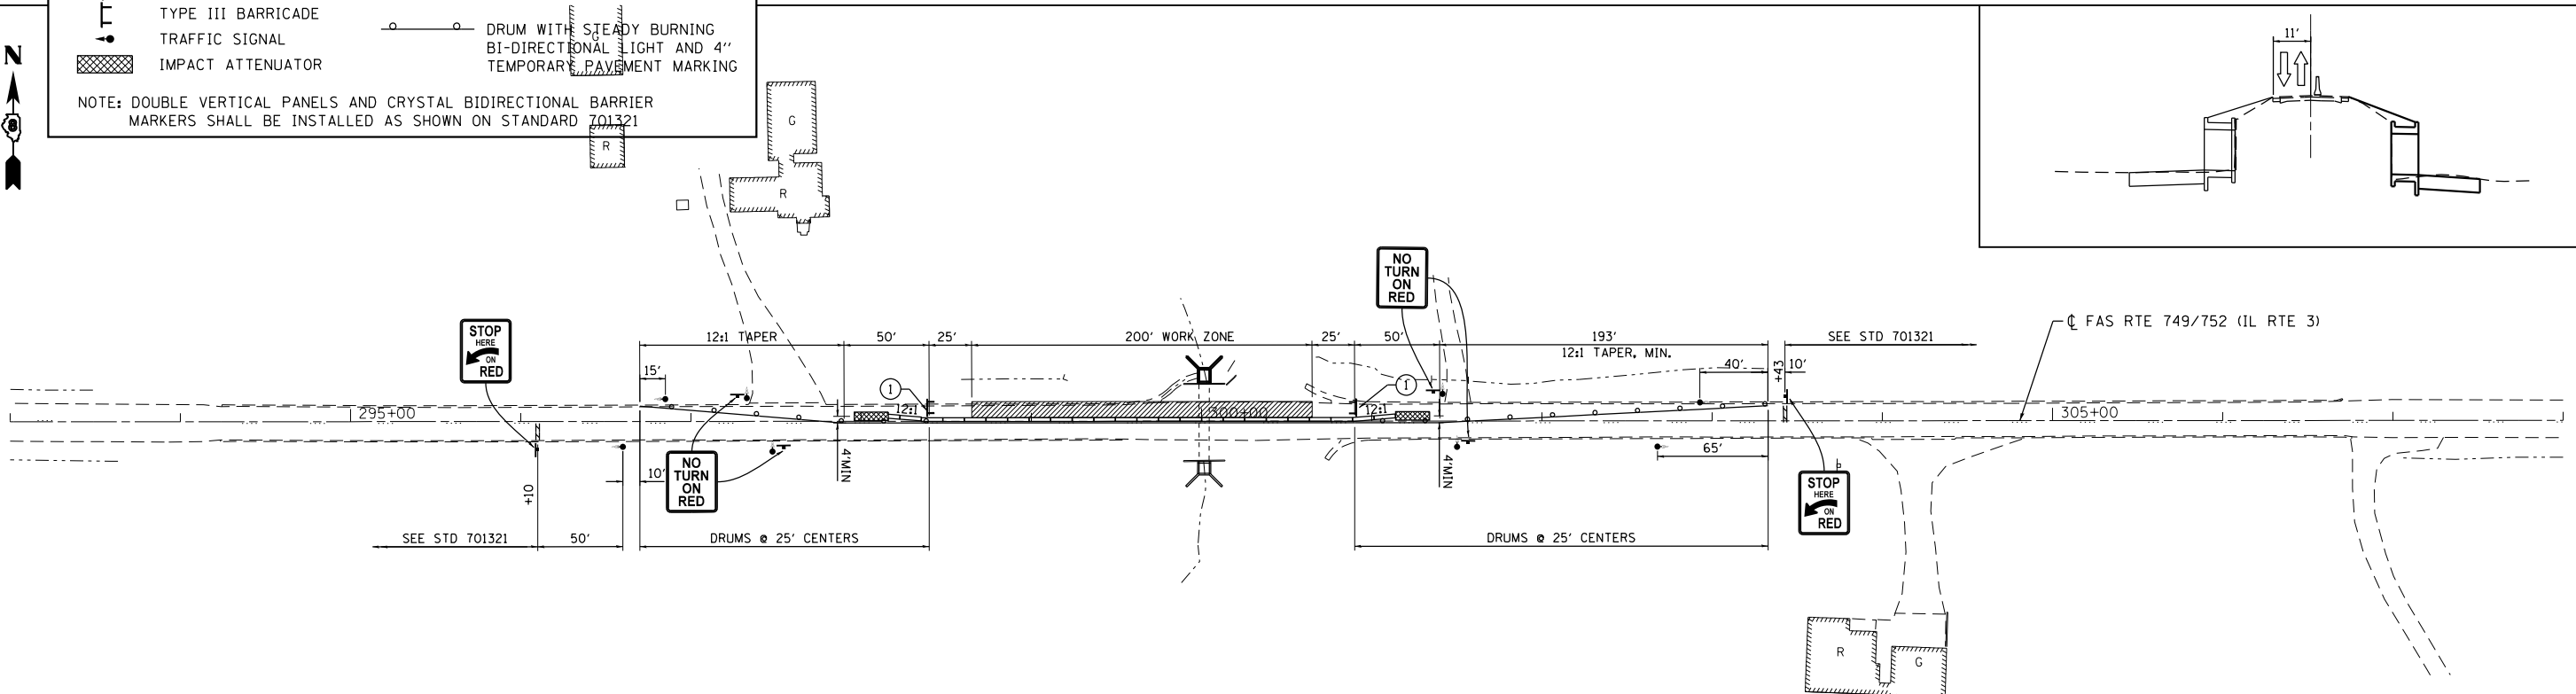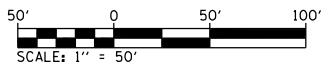

STAGE 2

NOTES:
RELOCATE TEMPORARY CONCRETE BARRIER 262.5 FOOT



FILE NAME = S:\Projects\089-002B-VHY_IL_3_Cref\turn\ dgn\CADD_Sheets\089002B-VHY-IL-3-staging.dgn



USER NAME = ljackson	DESIGNED - ACM	REVISED -
MODEL NAME = CULVERT 15	DRAWN - EDW	REVISED -
PLOT SCALE = 99.9998' / in.	CHECKED - LWJ	REVISED -
PLOT DATE = 8/22/2014	DATE - 8-11-14	REVISED -

**STATE OF ILLINOIS
DEPARTMENT OF TRANSPORTATION**

**STAGING AND TRAFFIC CONTROL PLAN
CULVERT # 15 - STA 300+01.62**

SCALE: 1"=50' SHEET 9 OF 17 SHEETS STA. 293+00 TO STA. 308+00

F.A.S. RTE.	SECTION	COUNTY	TOTAL SHEETS	SHEET NO.
• 749/752	101-2RS-1	JERSEY	438	99
			CONTRACT NO. 76789	
ILLINOIS FED. AID PROJECT				