


FINAL SURVEY	SURVEYED	BY	DATE
NO.	PLOTTED		
	TEMPLATE		
	AREAS CHECKED		
	AREAS CHECKED		

ORIGINAL SURVEY	SURVEYED	BY	DATE
NO.	PLOTTED		
	TEMPLATE		
	AREAS CHECKED		
	AREAS CHECKED		

FILE NAME = S:\P-projects\489-0229-VH IL 3 Gravel\cadd\CADD\_Sheets\0876789-ent-culverts.dgn

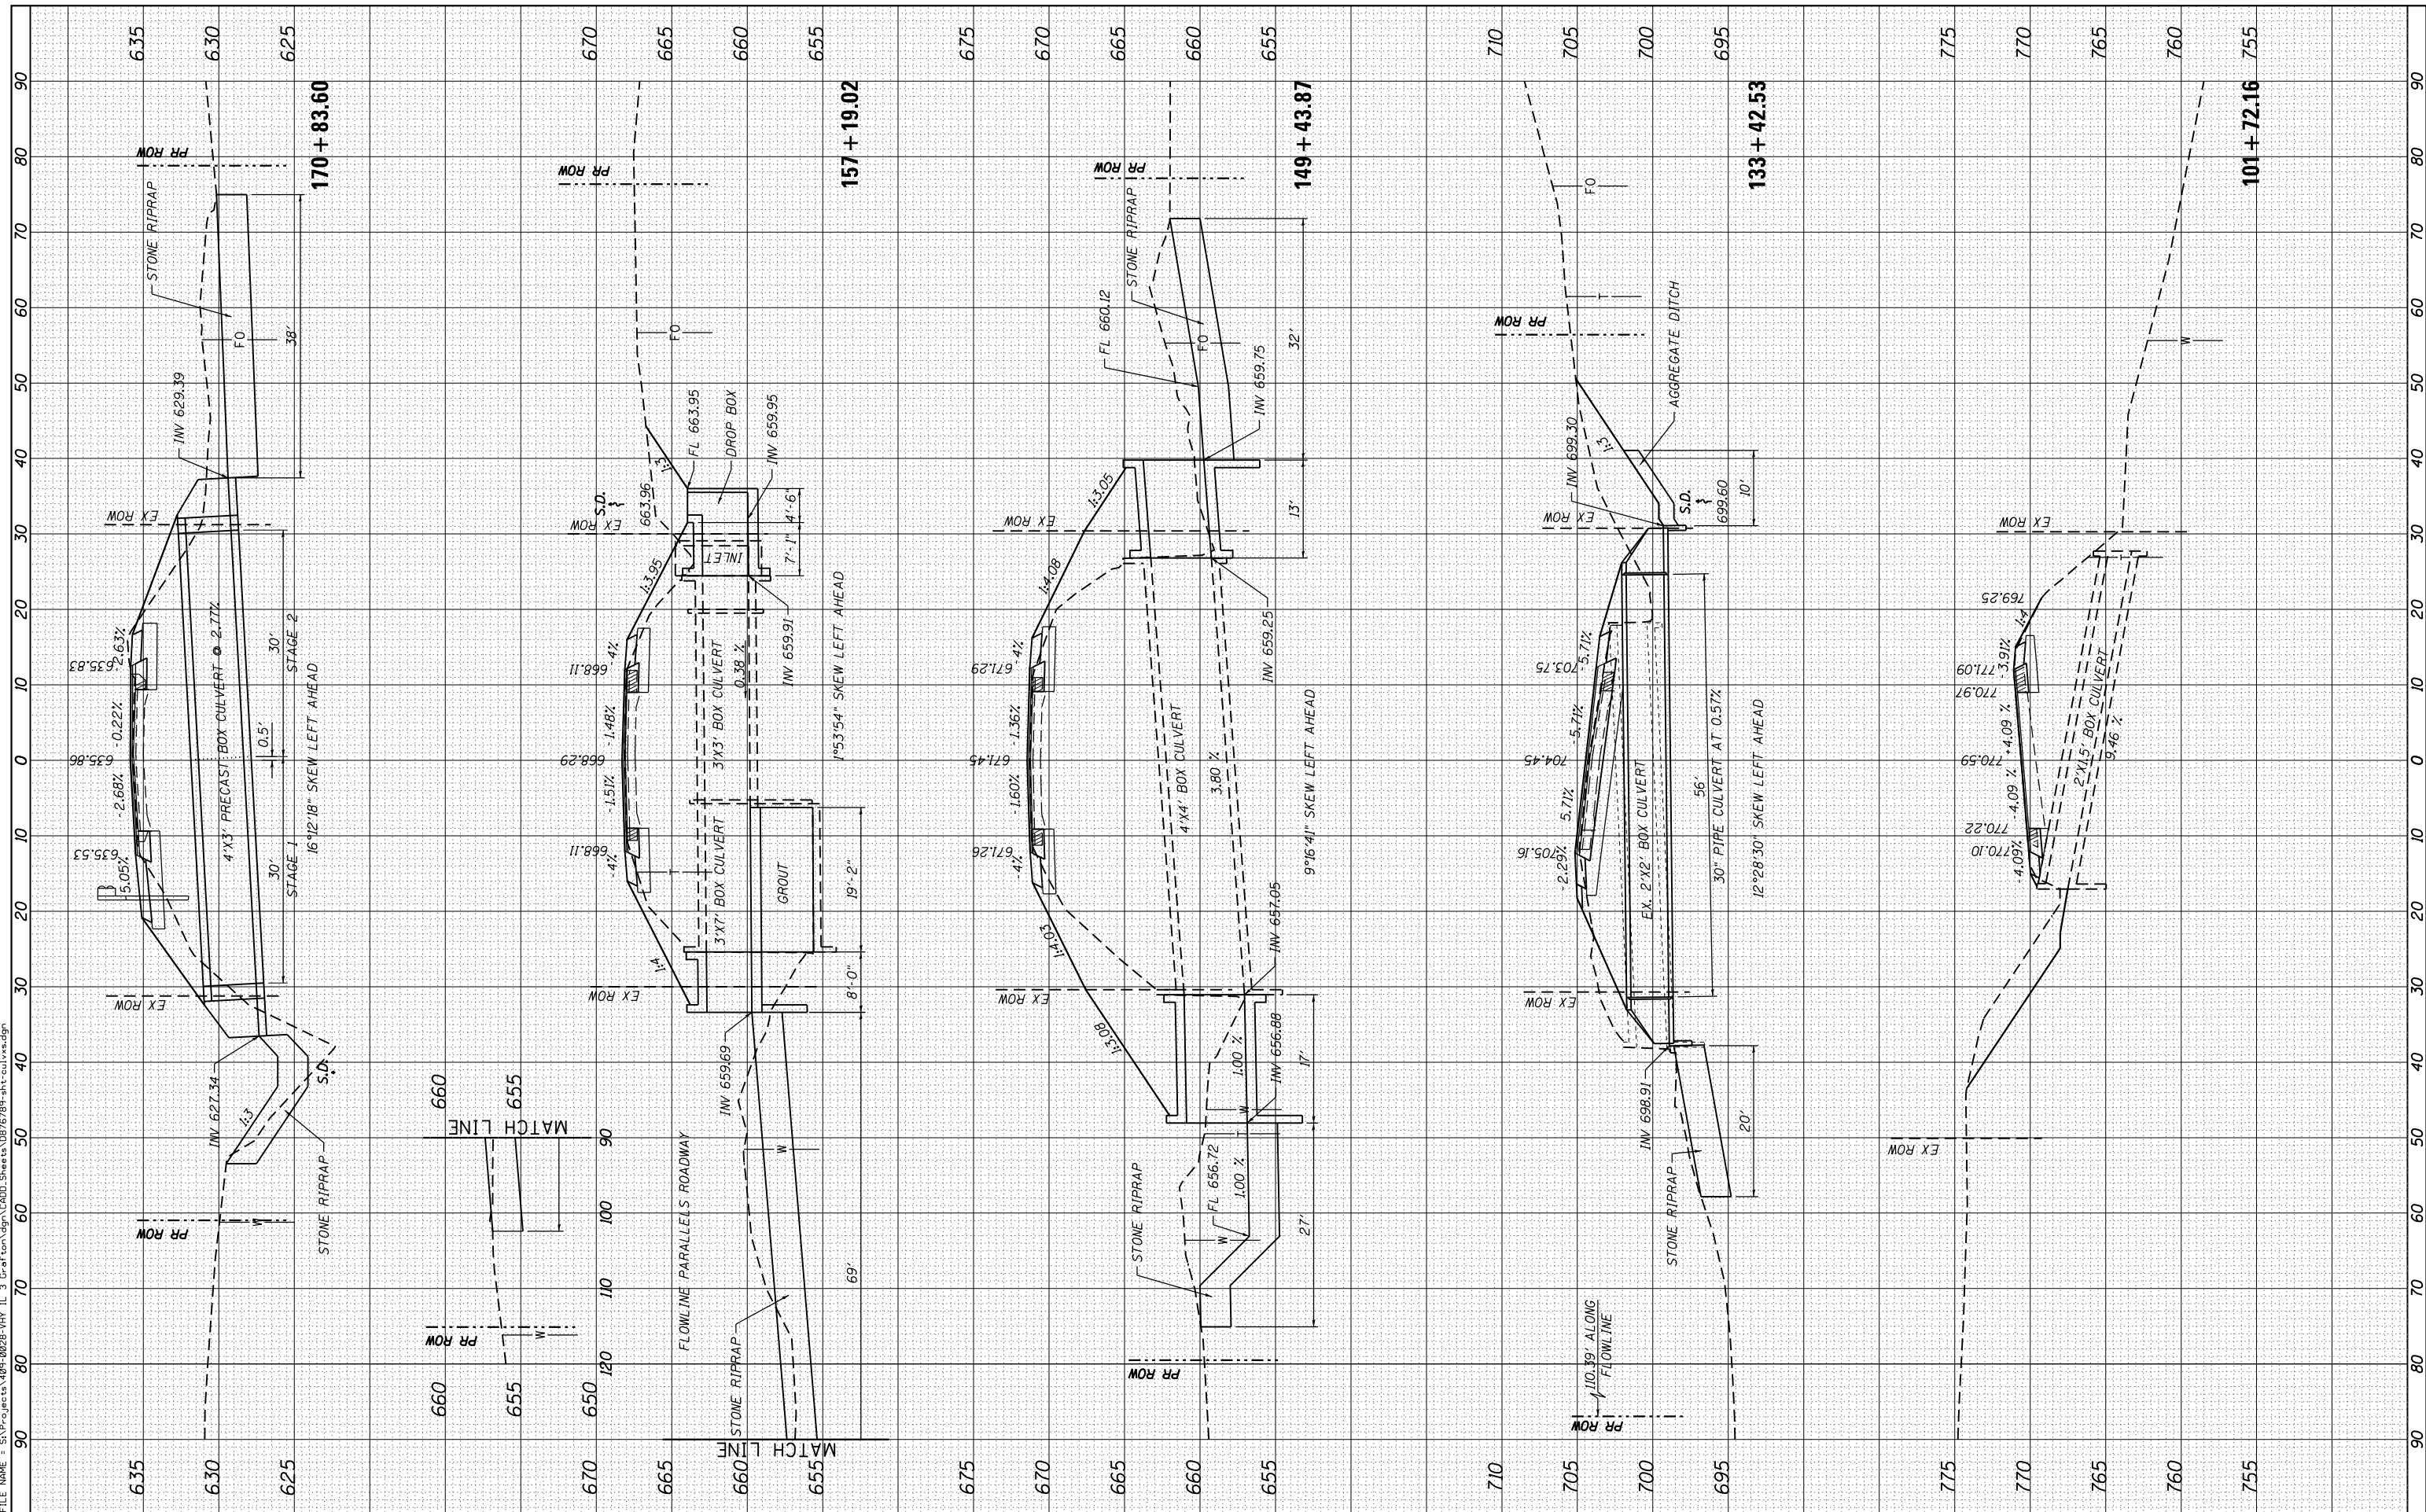

USER NAME =	ljackson	DESIGNED -	ACM	REVISED -	
MODEL NAME =	Default	DRAWN -	EDW	REVISED -	
PLOT SCALE =	20.0000' / in.	CHECKED -	LWJ	REVISED -	
PLOT DATE =	8/22/2014	DATE -	8-11-14	REVISED -	

**STATE OF ILLINOIS  
DEPARTMENT OF TRANSPORTATION**

<b>CULVERT SECTIONS</b>	
<b>FAS ROUTE 752 (IL ROUTE 3) AND SIDE ROADS</b>	
SCALE:	SHEET 1 OF 7 SHEETS STA. 101+72.16 TO STA. 170+83.60

F.A. RTE.	SECTION	COUNTY	TOTAL SHEETS	SHEET NO.
•	101 2RS-1	JERSEY	438	194
•	749/752			CONTRACT NO. 76789
ILLINOIS FED. AID PROJECT				