


FINAL SURVEY	SURVEYED	BY	DATE
NOTE BOOK	PLOTTED		
AREAS CHECKED	TEMPLATE		
AREAS CHECKED	NO. _____		

ORIGINAL SURVEY	SURVEYED	BY	DATE
NOTE BOOK	PLOTTED		
AREAS CHECKED	TEMPLATE		
AREAS CHECKED	NO. _____		

FILE NAME = S:\Projects\089-0228-VH IL 3 Gravel\cadd\CADD\_Sheets\0890228-VH-11-CULVERTS.dgn

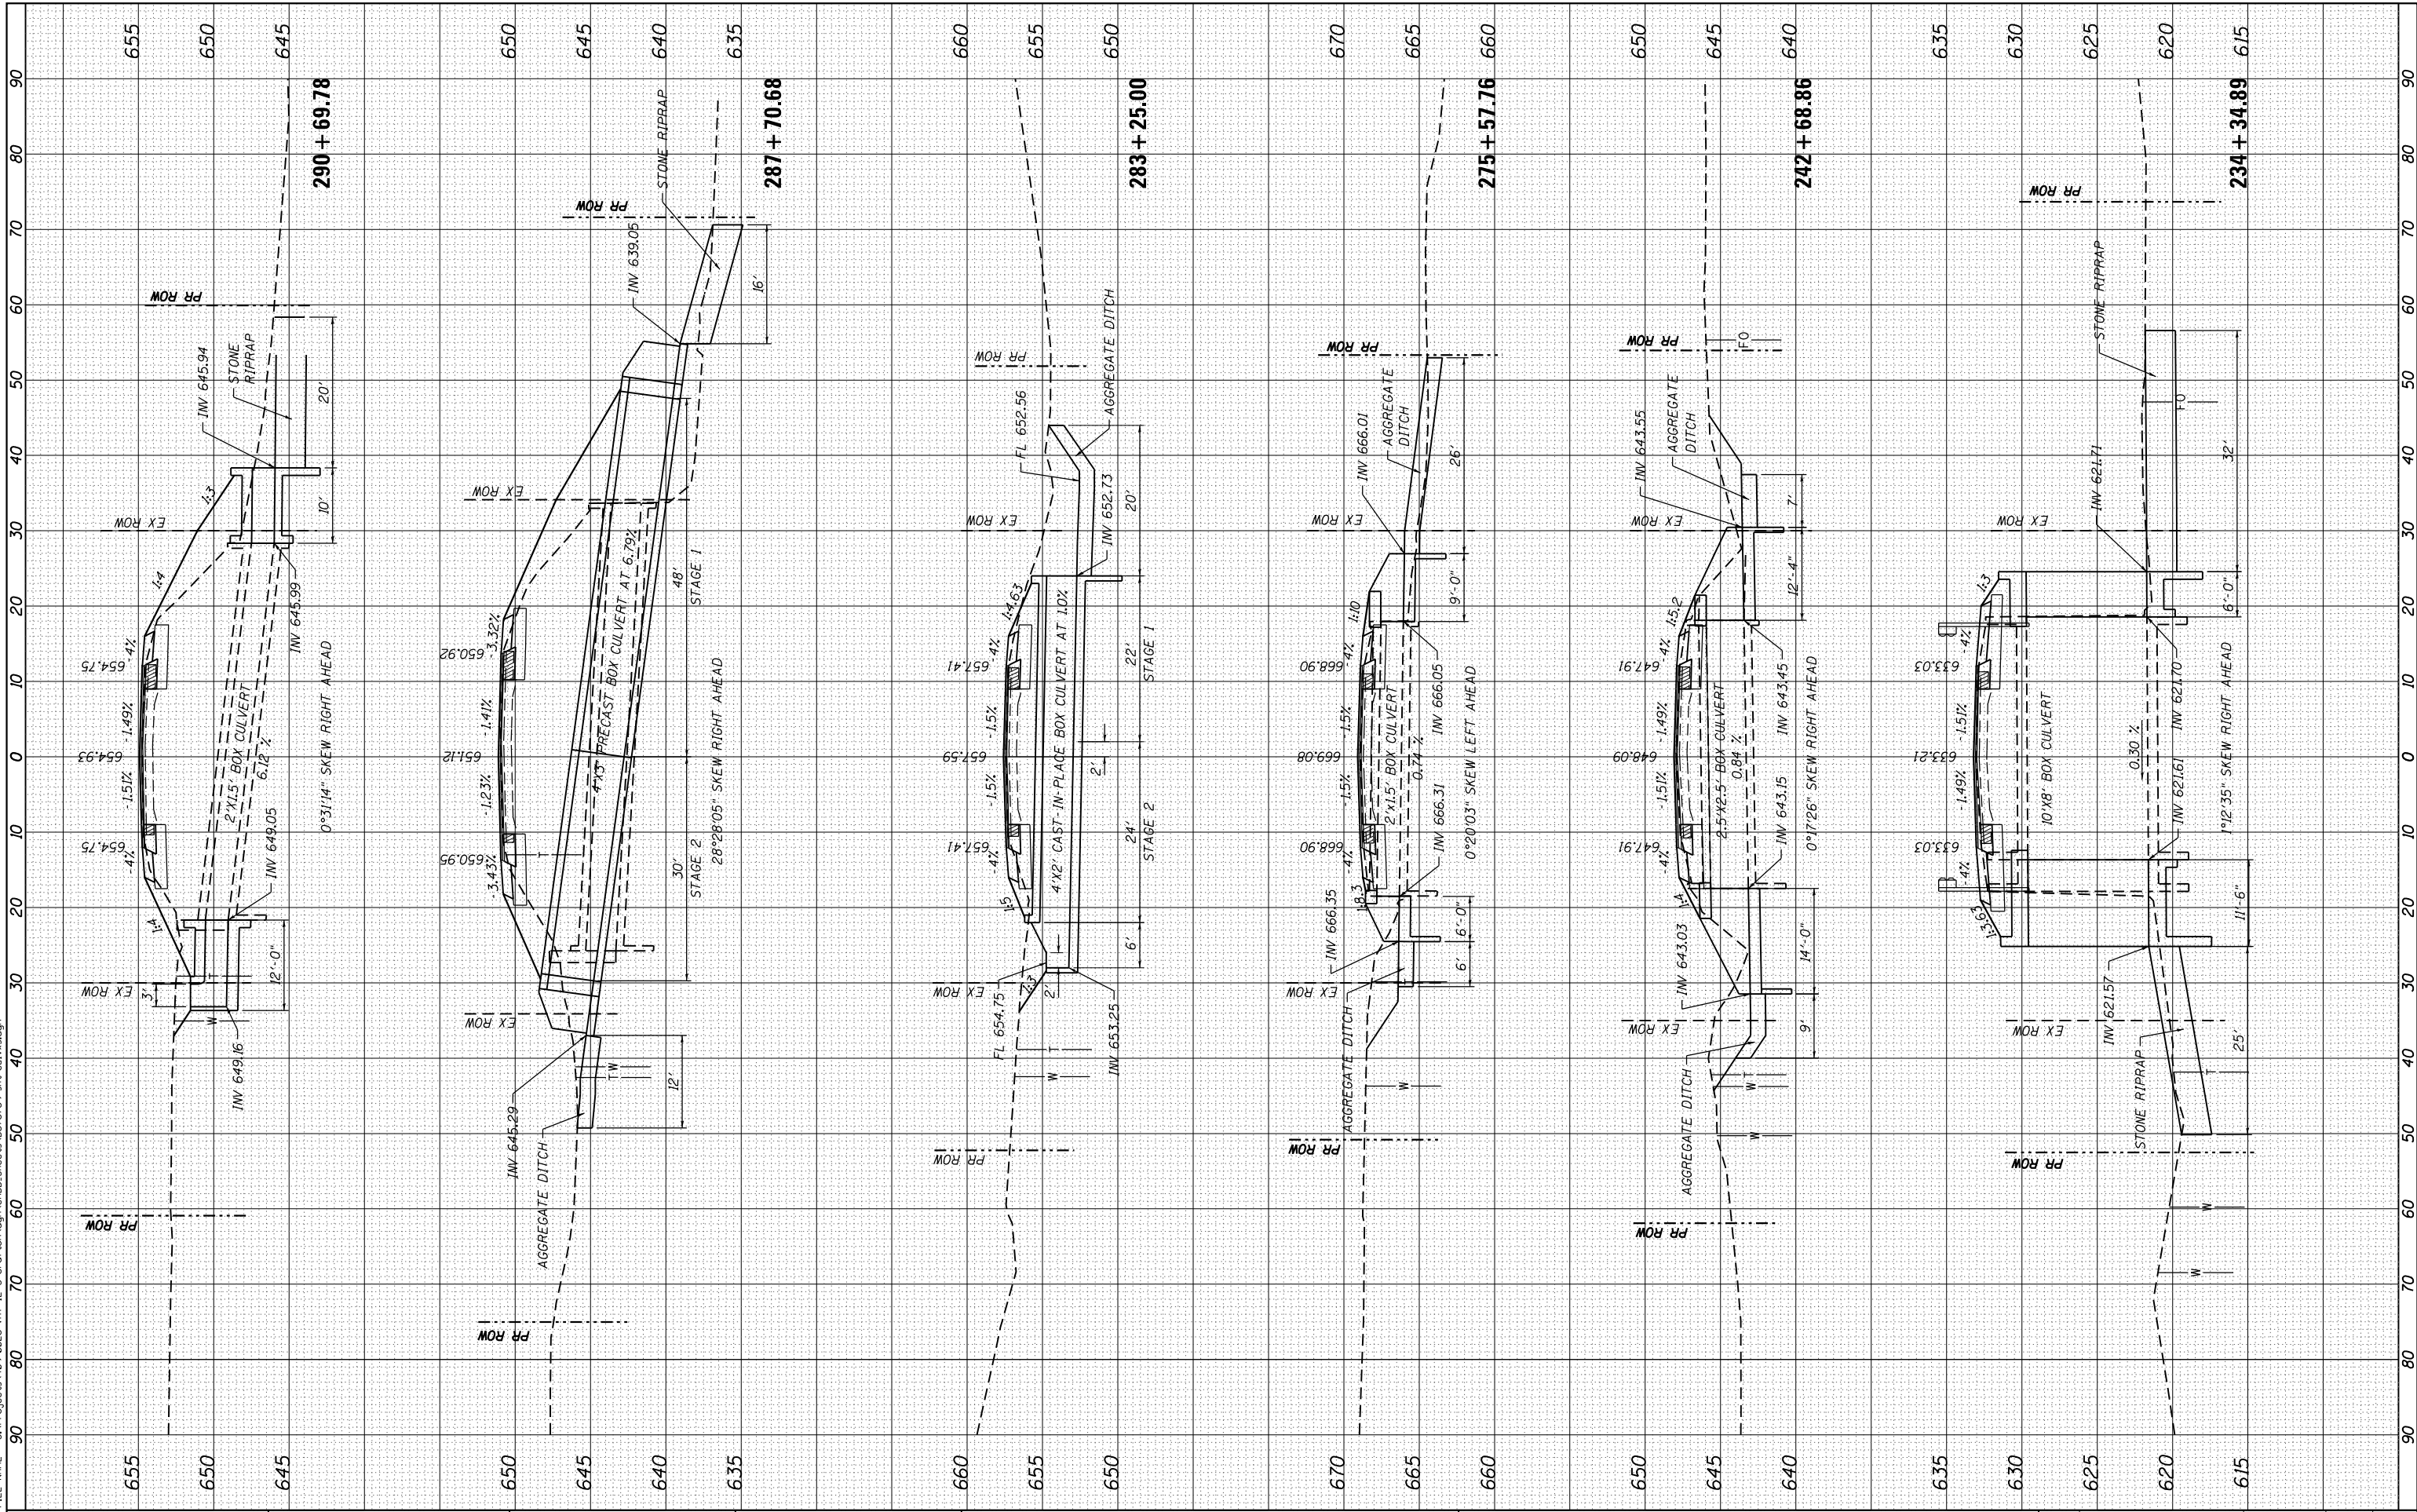

USER NAME = ljackson  
 MODEL NAME = Default  
 PLOT SCALE = 20.0000' / in.  
 PLOT DATE = 8/22/2014

DESIGNED - ACM  
 DRAWN - EDW  
 CHECKED - LWJ  
 DATE - 8-11-14

REVISED -  
 REVISED -  
 REVISED -  
 REVISED -

**STATE OF ILLINOIS  
 DEPARTMENT OF TRANSPORTATION**

**CULVERT SECTIONS**  
**FAS ROUTE 752 (IL ROUTE 3) AND SIDE ROADS**  
 SCALE: SHEET 3 OF 7 SHEETS STA. 234+34.89 TO STA. 290+69.78

F.A. RTÉ.	SECTION	COUNTY	TOTAL SHEETS	SHEET NO.
• 749/752	101 2RS-1	JERSEY	438	196
CONTRACT NO. 76789			ILLINOIS FED. AID PROJECT	