


BY	DATE

BY	DATE

FILE NAME = S:\P\Projects\489-0229-Hwy IL 3\Grat\cvt\cadd\CADD\_Sheets\0876789-ent-culvert.dgn

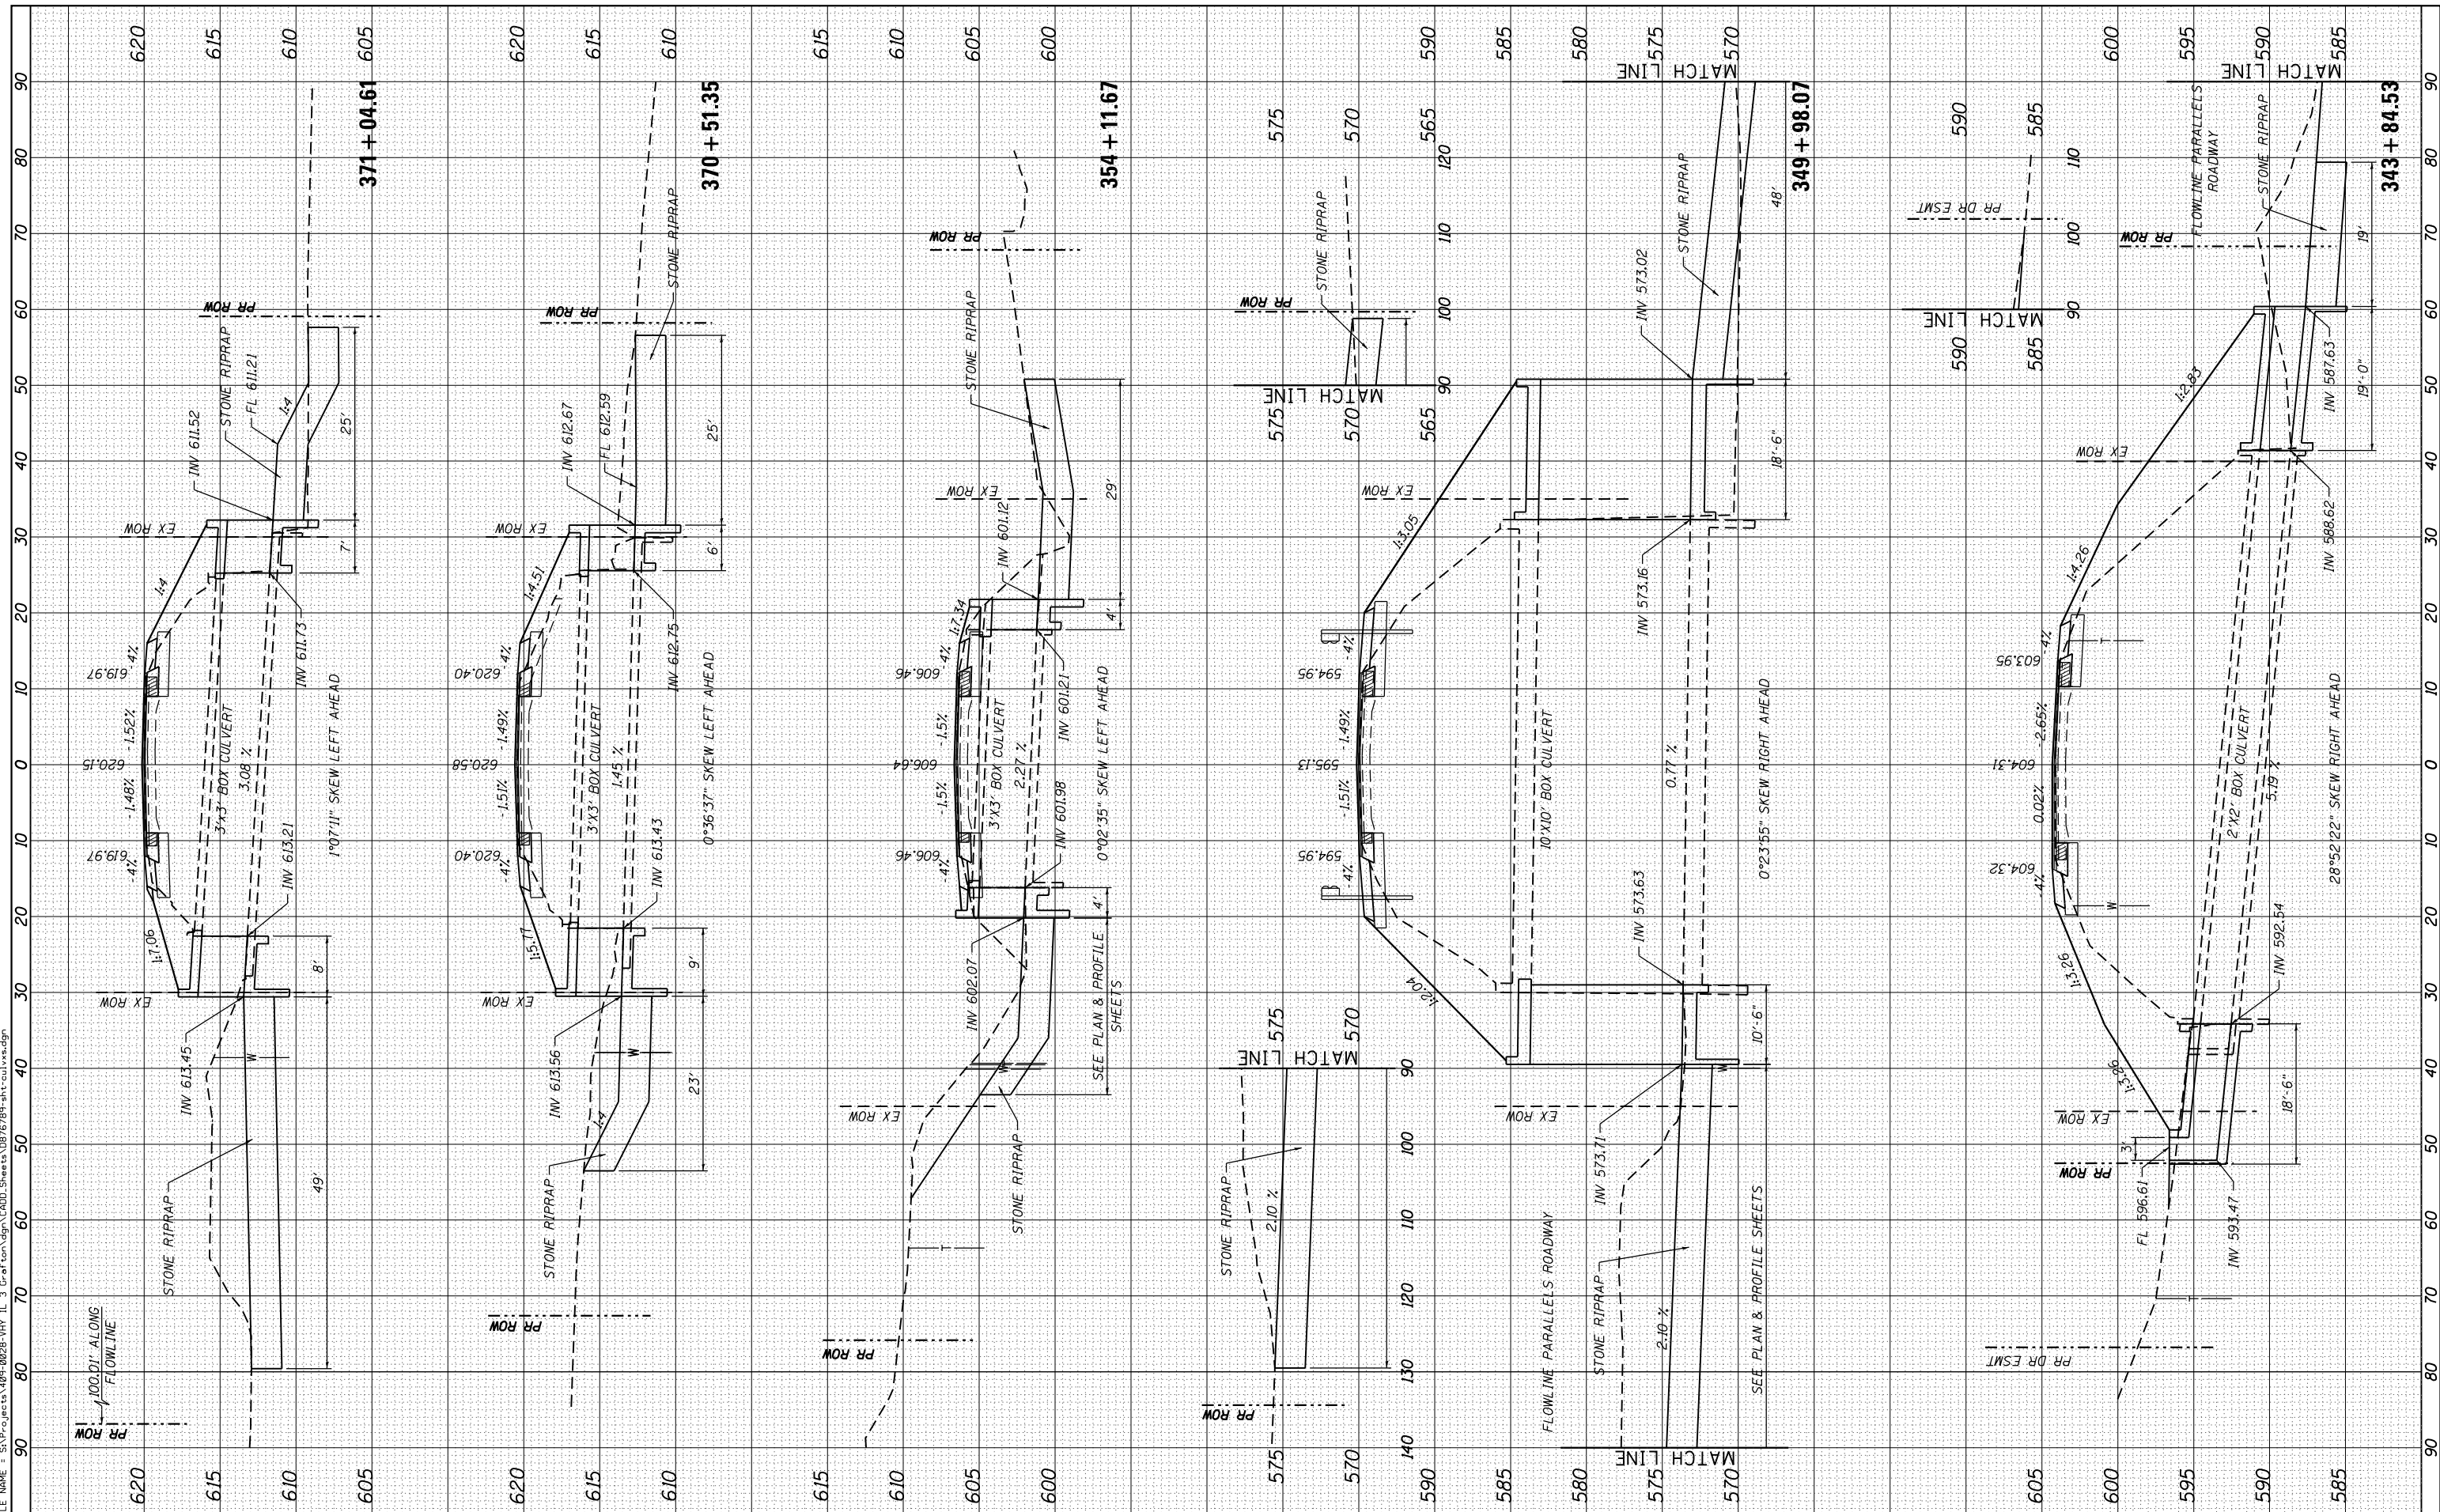

USER NAME = l.jackson  
 MODEL NAME = Default  
 PLOT SCALE = 20.0000' / in.  
 PLOT DATE = 8/22/2014

DESIGNED - ACM  
 DRAWN - EDW  
 CHECKED - LWJ  
 DATE - 8-11-14

REVISED -  
 REVISED -  
 REVISED -  
 REVISED -

**STATE OF ILLINOIS  
 DEPARTMENT OF TRANSPORTATION**

**CULVERT SECTIONS  
 FAS ROUTE 752 (IL ROUTE 3) AND SIDE ROADS**

SCALE: SHEET 5 OF 7 SHEETS STA. 343+84.53 TO STA. 371+04.61

F.A. RTÉ.	SECTION	COUNTY	TOTAL SHEETS	SHEET NO.
•	101 2RS-1	JERSEY	438	198
•	749/752			CONTRACT NO. 76789

ILLINOIS FED. AID PROJECT