


BY	DATE

ORIGINAL SURVEY	SURVEYED
NOTE BOOK	PLOTTED
NO.	TEMPLATE
	AREAS CHECKED
	AREAS CHECKED

FILE NAME = S:\Projects\089-0228-VH-IL-3-Gravel\089-0228-VH-IL-3-Gravel.dwg

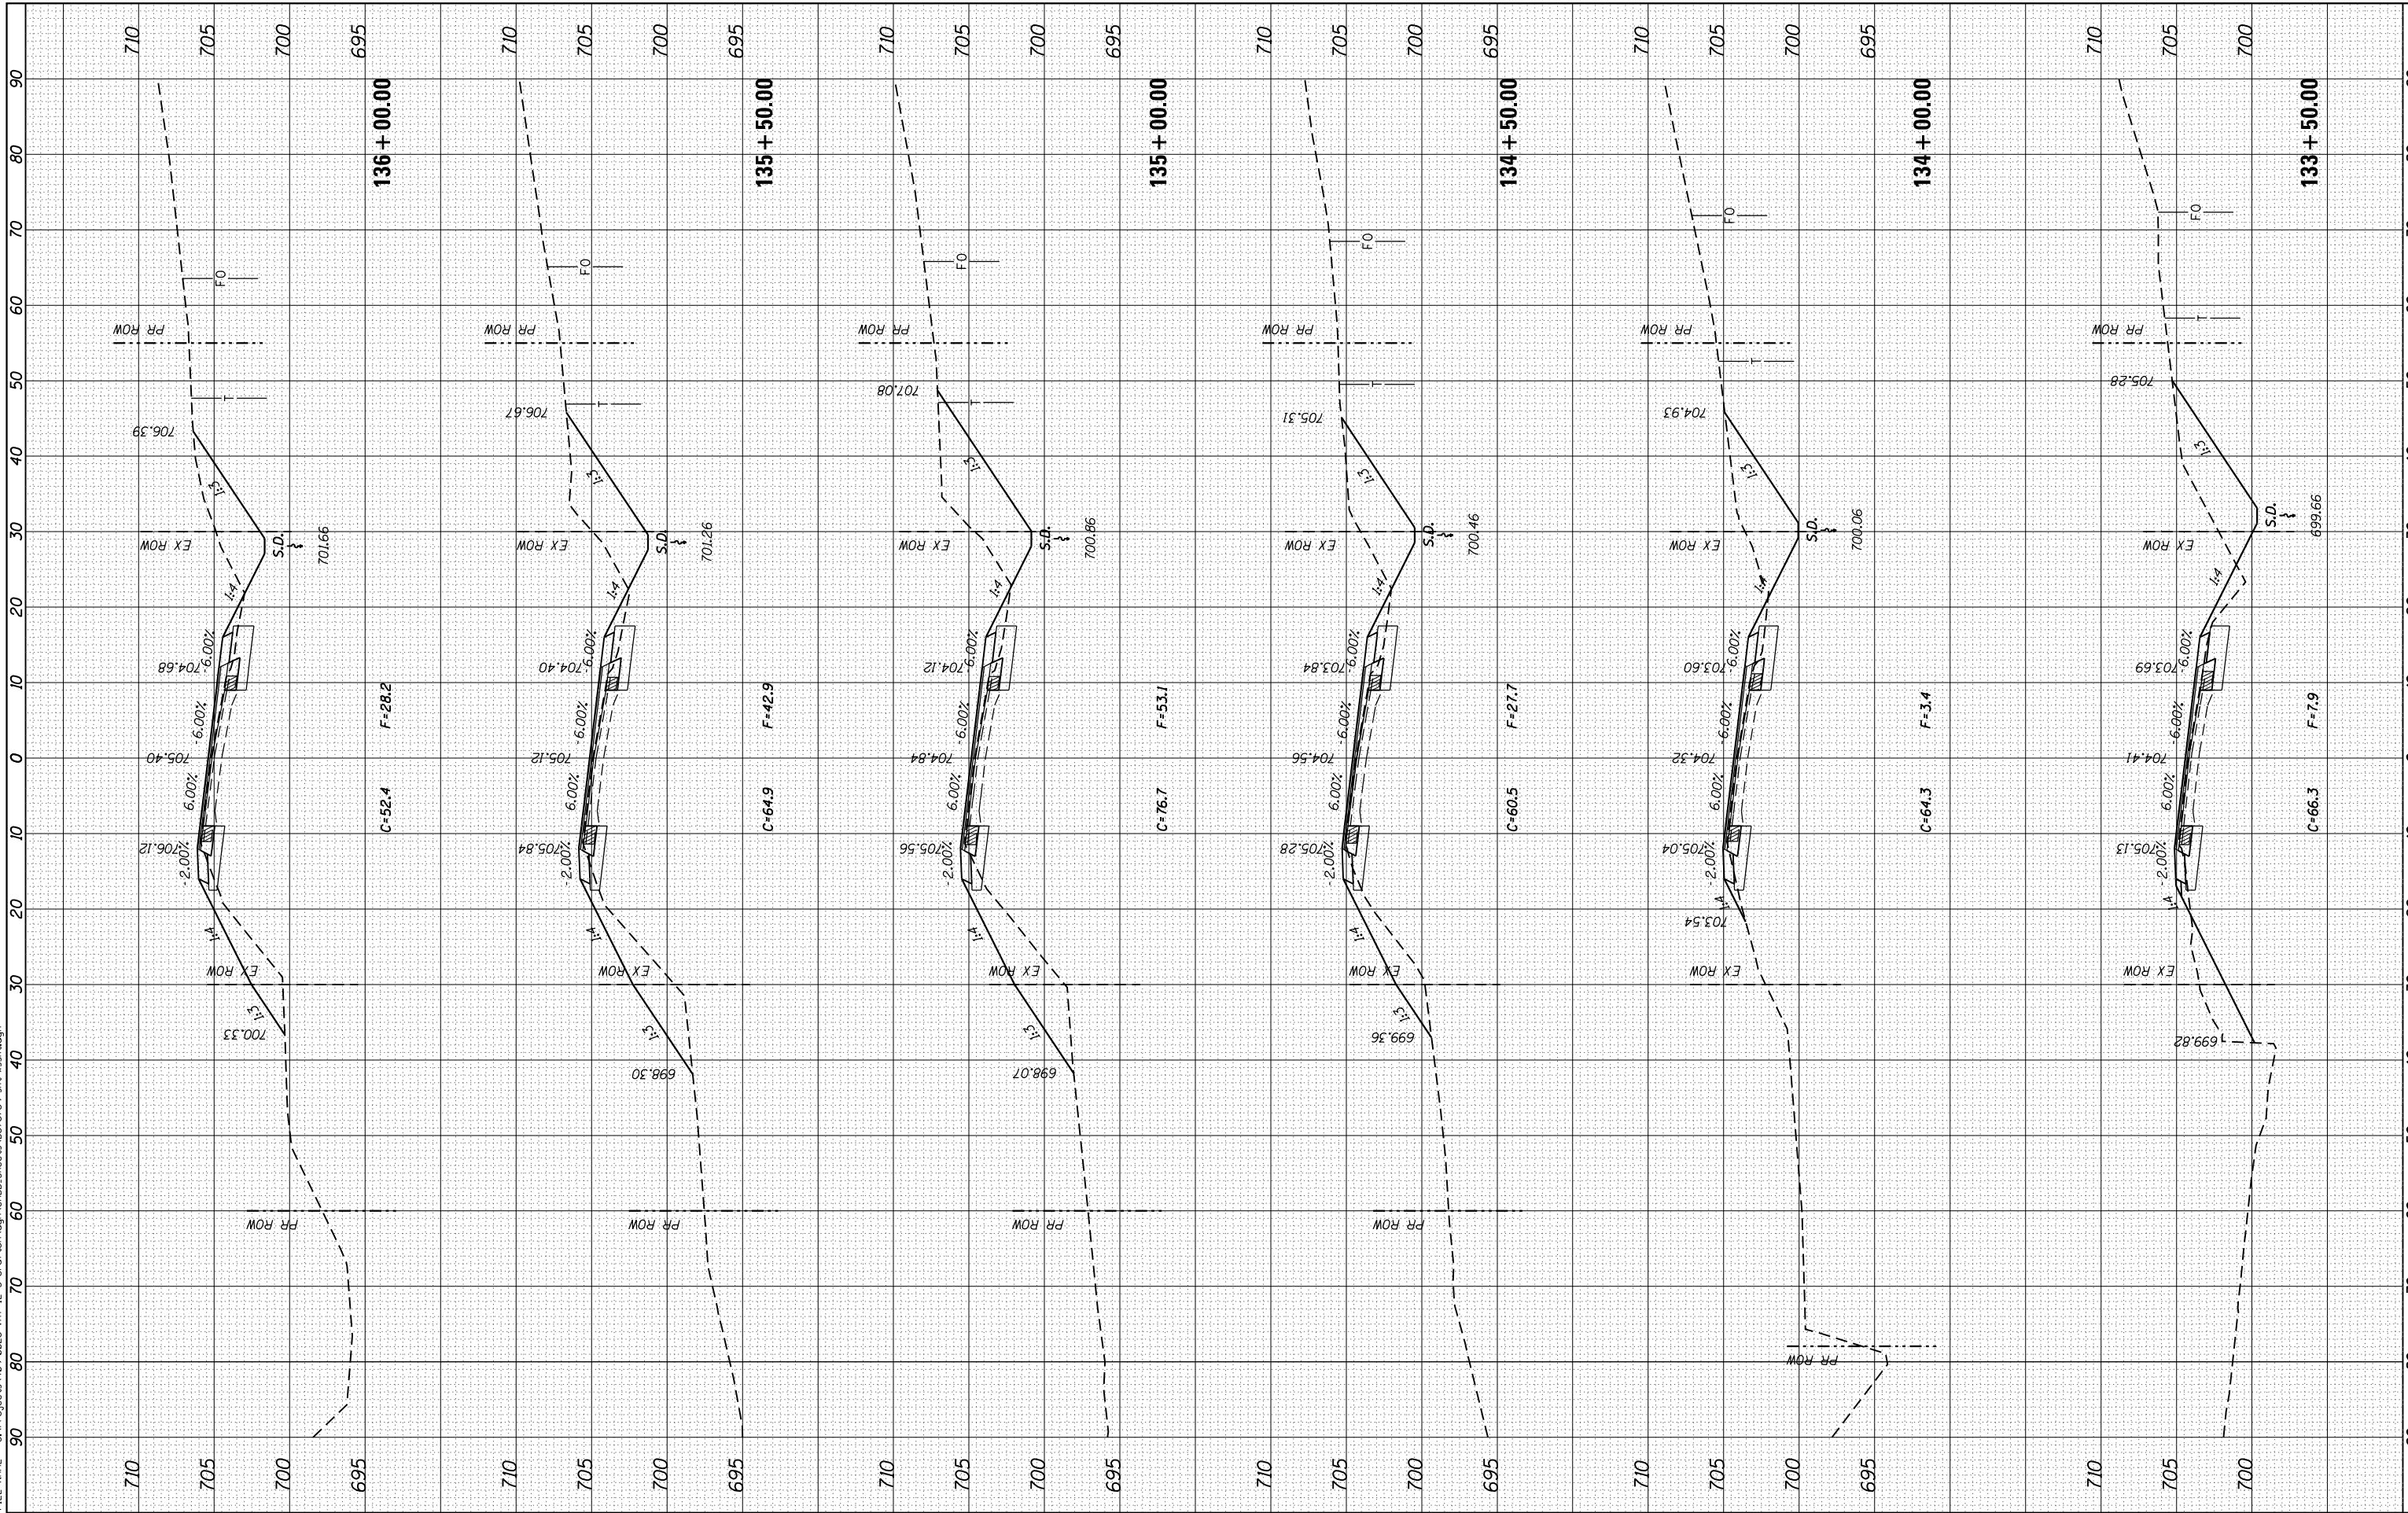

USER NAME = l.jackson  
 MODEL NAME = Default  
 PLOT SCALE = 20.0000' / in.  
 PLOT DATE = 8/11/2014

DESIGNED - ACM  
 DRAWN - EDW  
 CHECKED - LWJ  
 DATE - 8-11-14

REVISED -  
 REVISED -  
 REVISED -  
 REVISED -

STATE OF ILLINOIS  
 DEPARTMENT OF TRANSPORTATION

CROSS SECTIONS  
 FAS ROUTE 752 (IL ROUTE 3)

SCALE: SHEET 16 OF 138 SHEETS STA. 133+50.00 TO STA. 136+00.00

F.A. RTE.	SECTION	COUNTY	TOTAL SHEETS	SHEET NO.
749/752	101 2RS-1	JERSEY	438	310
			CONTRACT NO. 76789	
ILLINOIS FED. AID PROJECT				