


BY	DATE
SURVEYED	
PLOTTED	
TEMPLATE	
AREAS CHECKED	
AREAS CHECKED	

ORIGINAL SURVEY	DATE
NOTE BOOK	
NO.	

FILE NAME = S:\P\Projects\109-0225-VH IL 3 Grd Cor'n\99\CADD\Sheets\0876789-91t-ssht.dgn

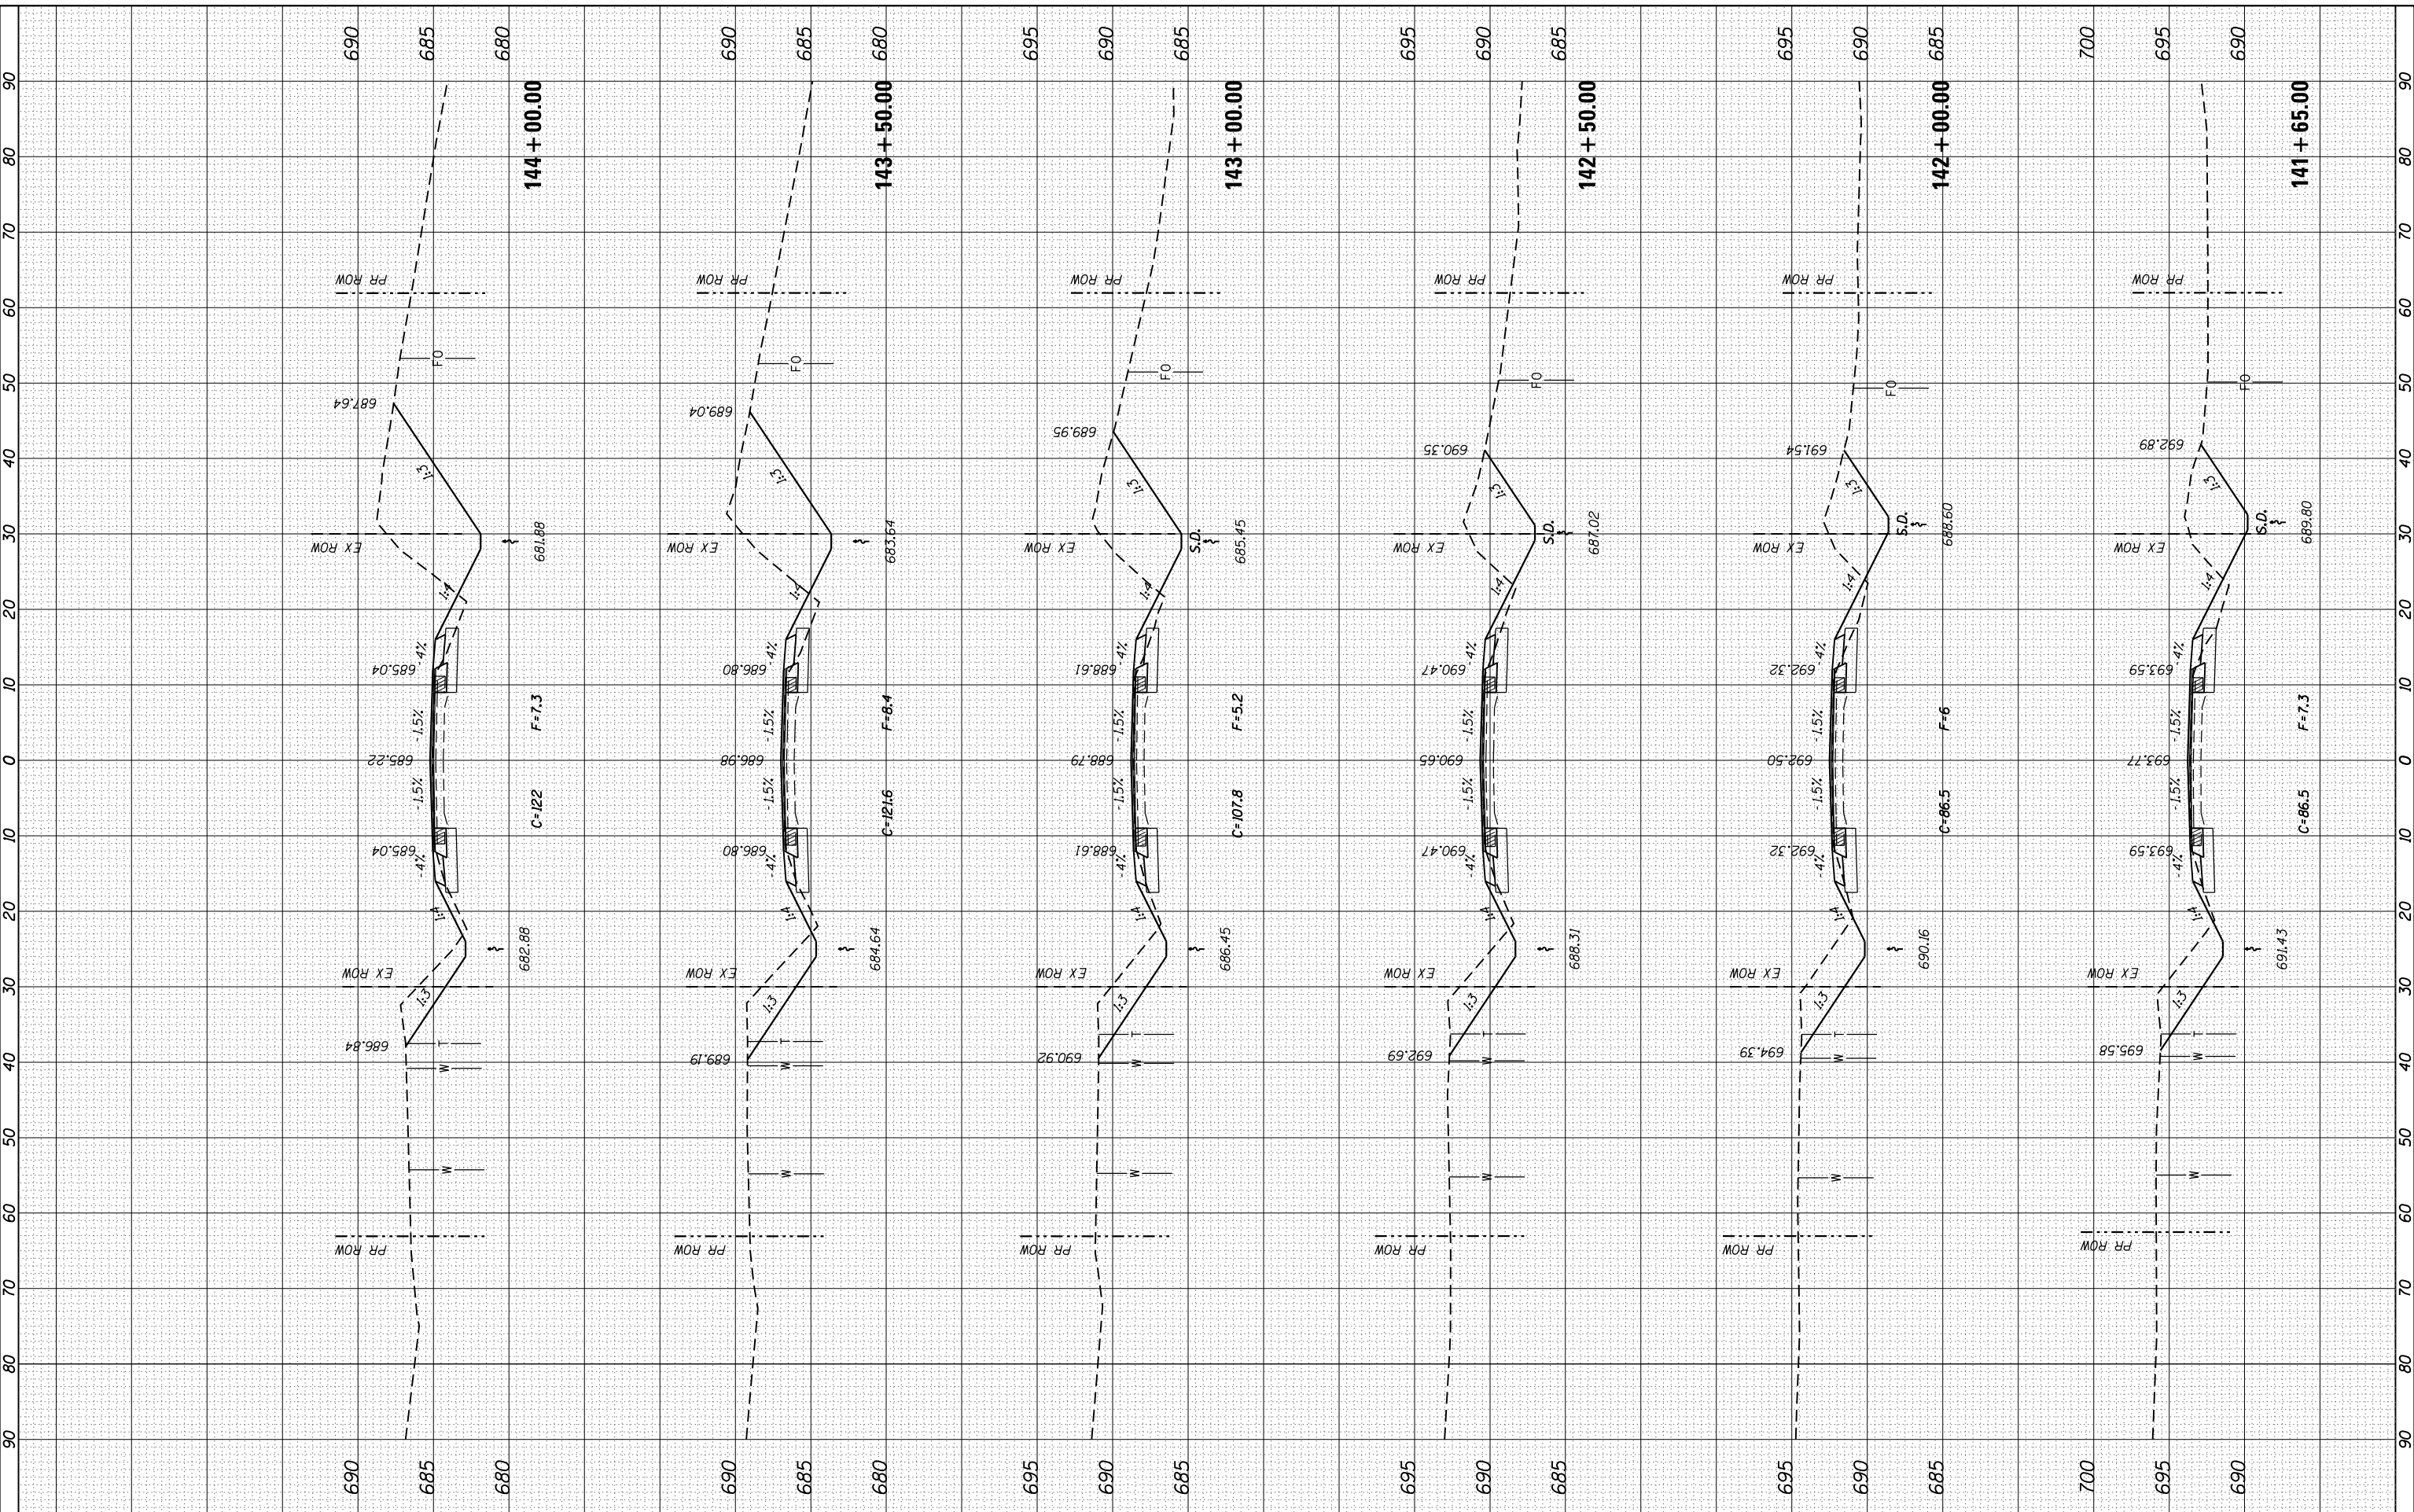

USER NAME = l.jackson  
 MODEL NAME = Default  
 PLOT SCALE = 20.0000' / in.  
 PLOT DATE = 8/11/2014

DESIGNED - ACM  
 DRAWN - EDW  
 CHECKED - LWJ  
 DATE - 8-11-14

REVISED -  
 REVISED -  
 REVISED -  
 REVISED -

STATE OF ILLINOIS  
 DEPARTMENT OF TRANSPORTATION

CROSS SECTIONS  
 FAS ROUTE 752 (IL ROUTE 3)

SCALE: SHEET 19 OF 138 SHEETS STA. 141+65.00 TO STA. 144+00.00

F.A. RTE.	SECTION	COUNTY	TOTAL SHEETS	SHEET NO.
• 749/752	101 2RS-1	JERSEY	438	313
			CONTRACT NO.	76789

ILLINOIS FED. AID PROJECT