


BY	DATE

ORIGINAL SURVEY	SURVEYED	BY	DATE
NOTE BOOK	PLOTTED		

FILE NAME = S:\P-Projects\809-0229-VHJ IL 3 Gravel\99\CADD_Sheets\0876789-91t-ssht.dgn

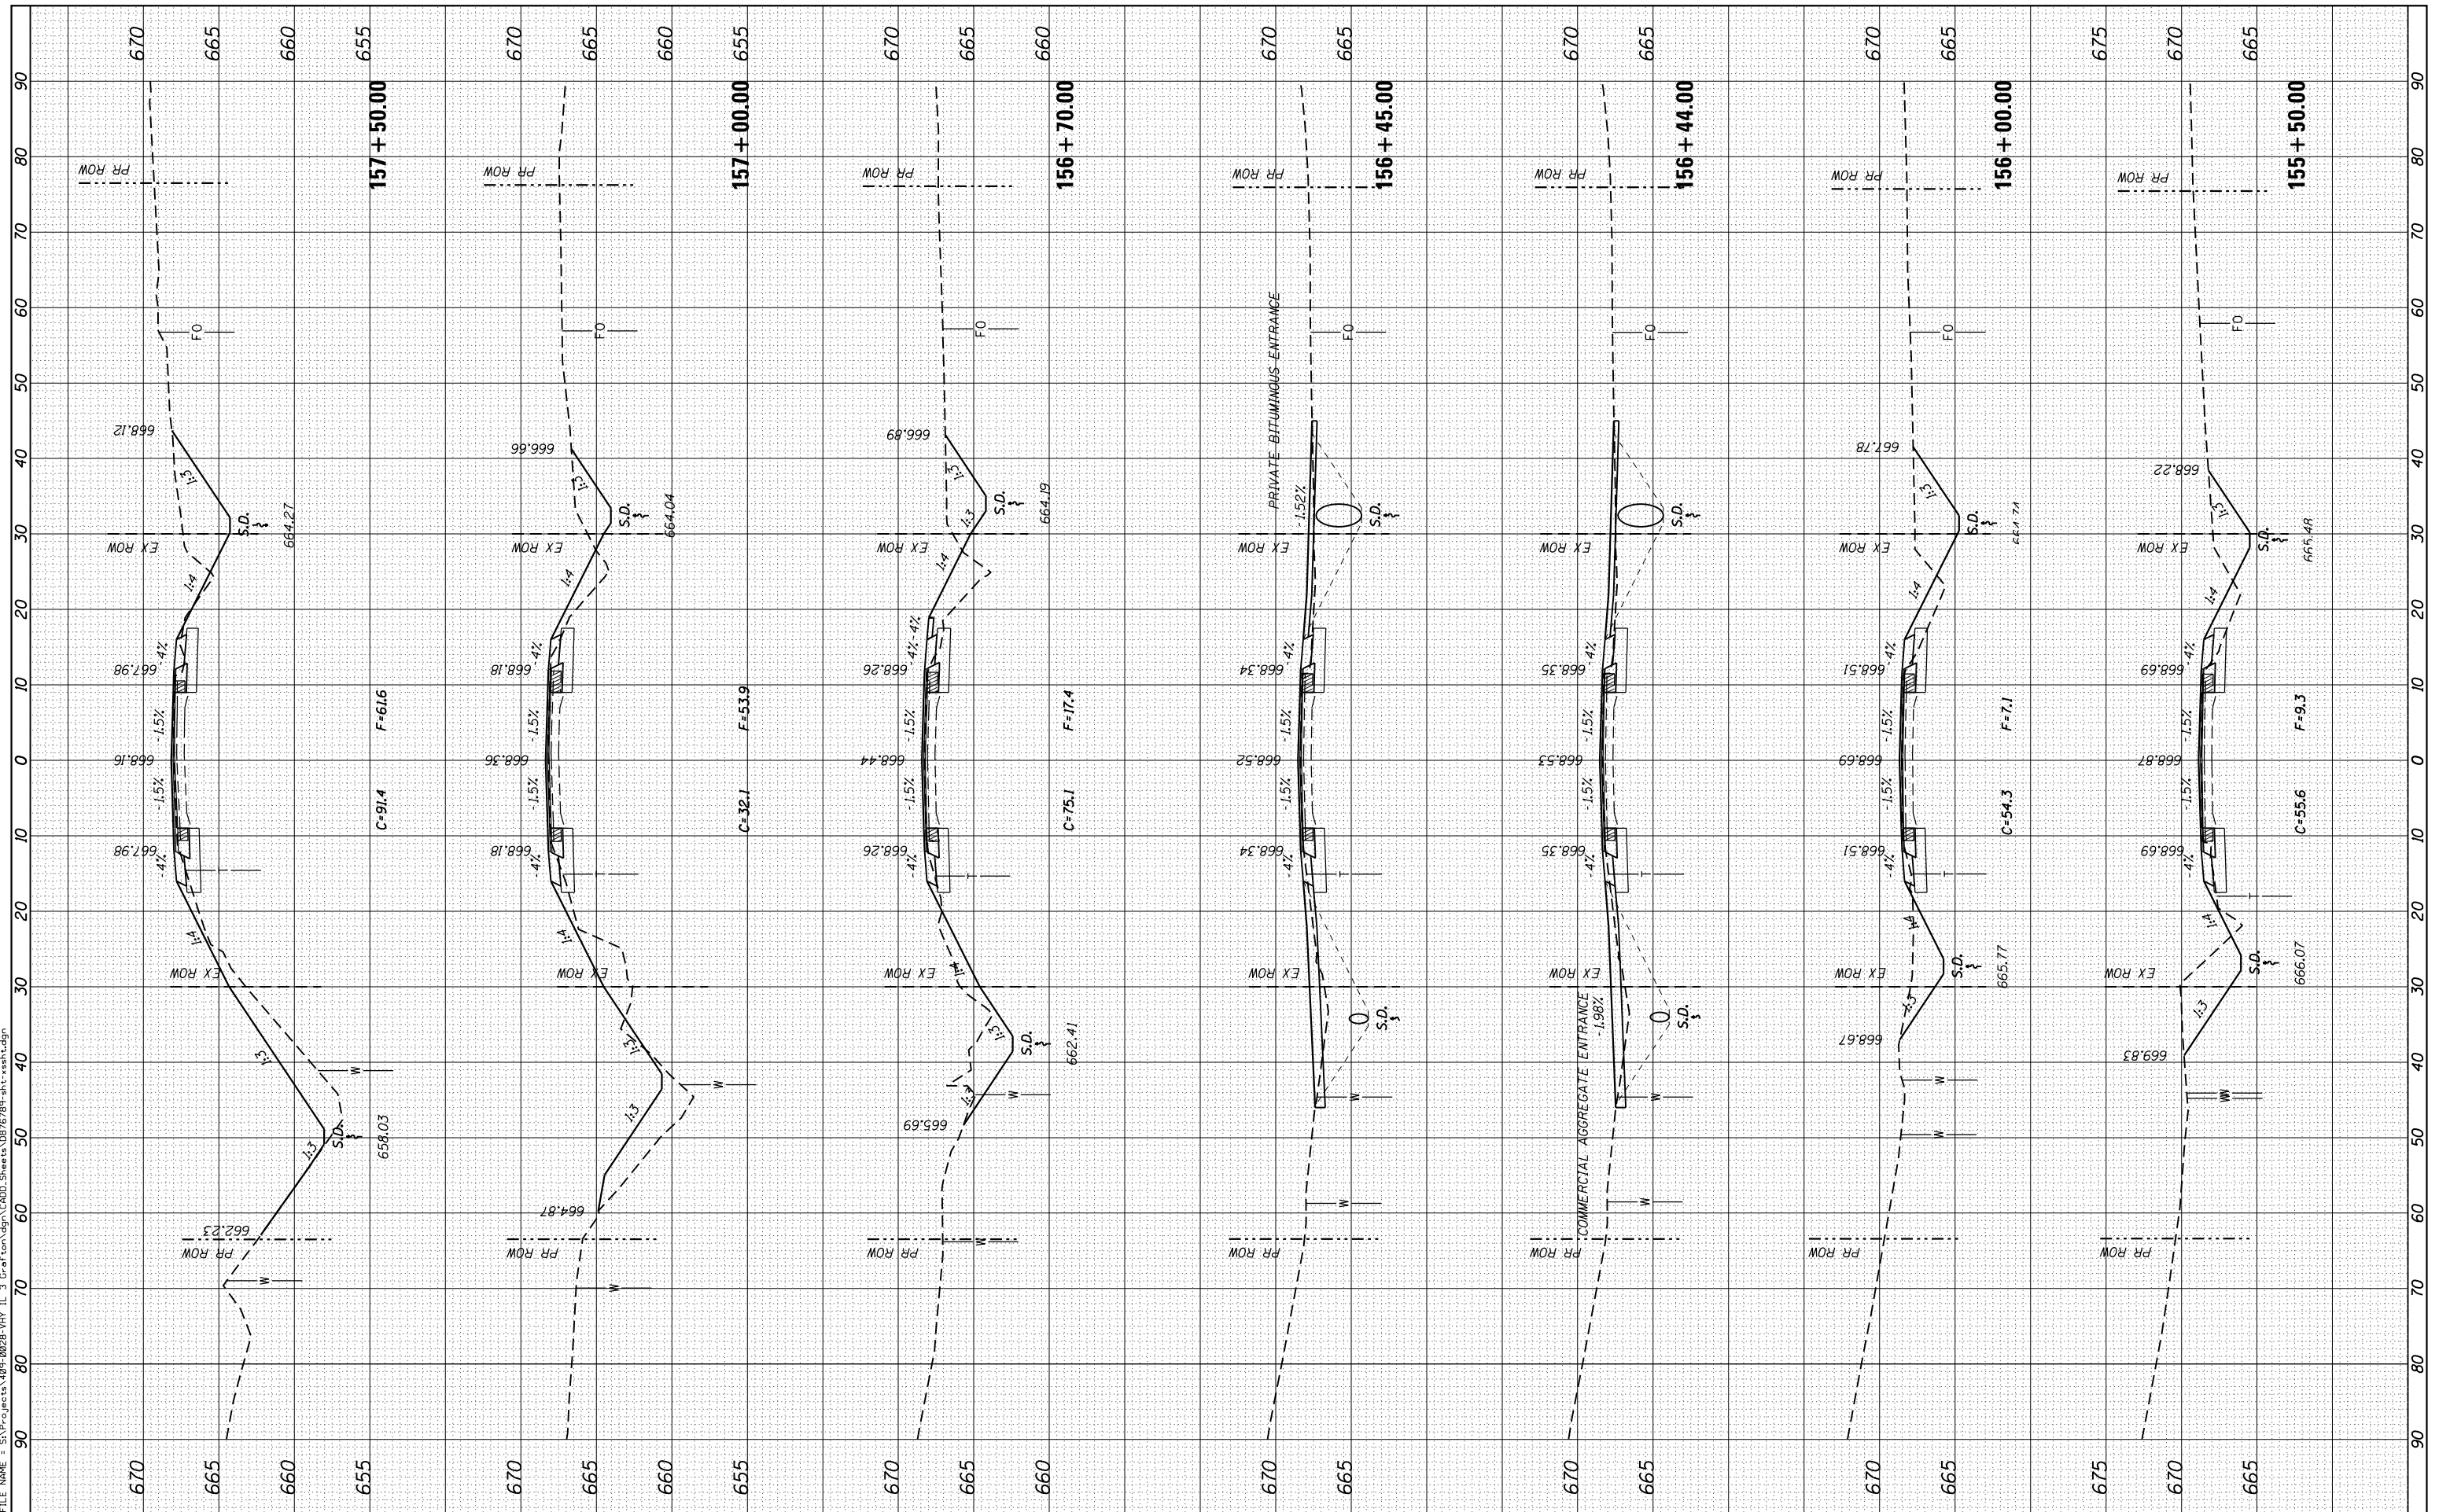

USER NAME = l.jackson
 MODEL NAME = Default
 PLOT SCALE = 20.0000' / in.
 PLOT DATE = 8/11/2014

DESIGNED - ACM
 DRAWN - EDW
 CHECKED - LWJ
 DATE - 8-11-14

REVISED -
 REVISED -
 REVISED -
 REVISED -

**STATE OF ILLINOIS
 DEPARTMENT OF TRANSPORTATION**

**CROSS SECTIONS
 FAS ROUTE 752 (IL ROUTE 3)**

SCALE: SHEET 25 OF 138 SHEETS STA. 155+50.00 TO STA. 157+50.00

F.A. RTE.	SECTION	COUNTY	TOTAL SHEETS	SHEET NO.
749/752	101 2RS-1	JERSEY	438	319
CONTRACT NO. 76789				
ILLINOIS FED. AID PROJECT				