


BY	DATE
SURVEYED	
PLOTTED	
TEMPLATE	
AREAS CHECKED	
AREAS CHECKED	

BY	DATE
SURVEYED	
PLOTTED	
TEMPLATE	
AREAS CHECKED	
AREAS CHECKED	

FILE NAME = S:\P\Projects\1009-0029-VH-IL-3\Grat\cm\cadd\CADD_Sheets\08161899\sh1-ssht.dgn

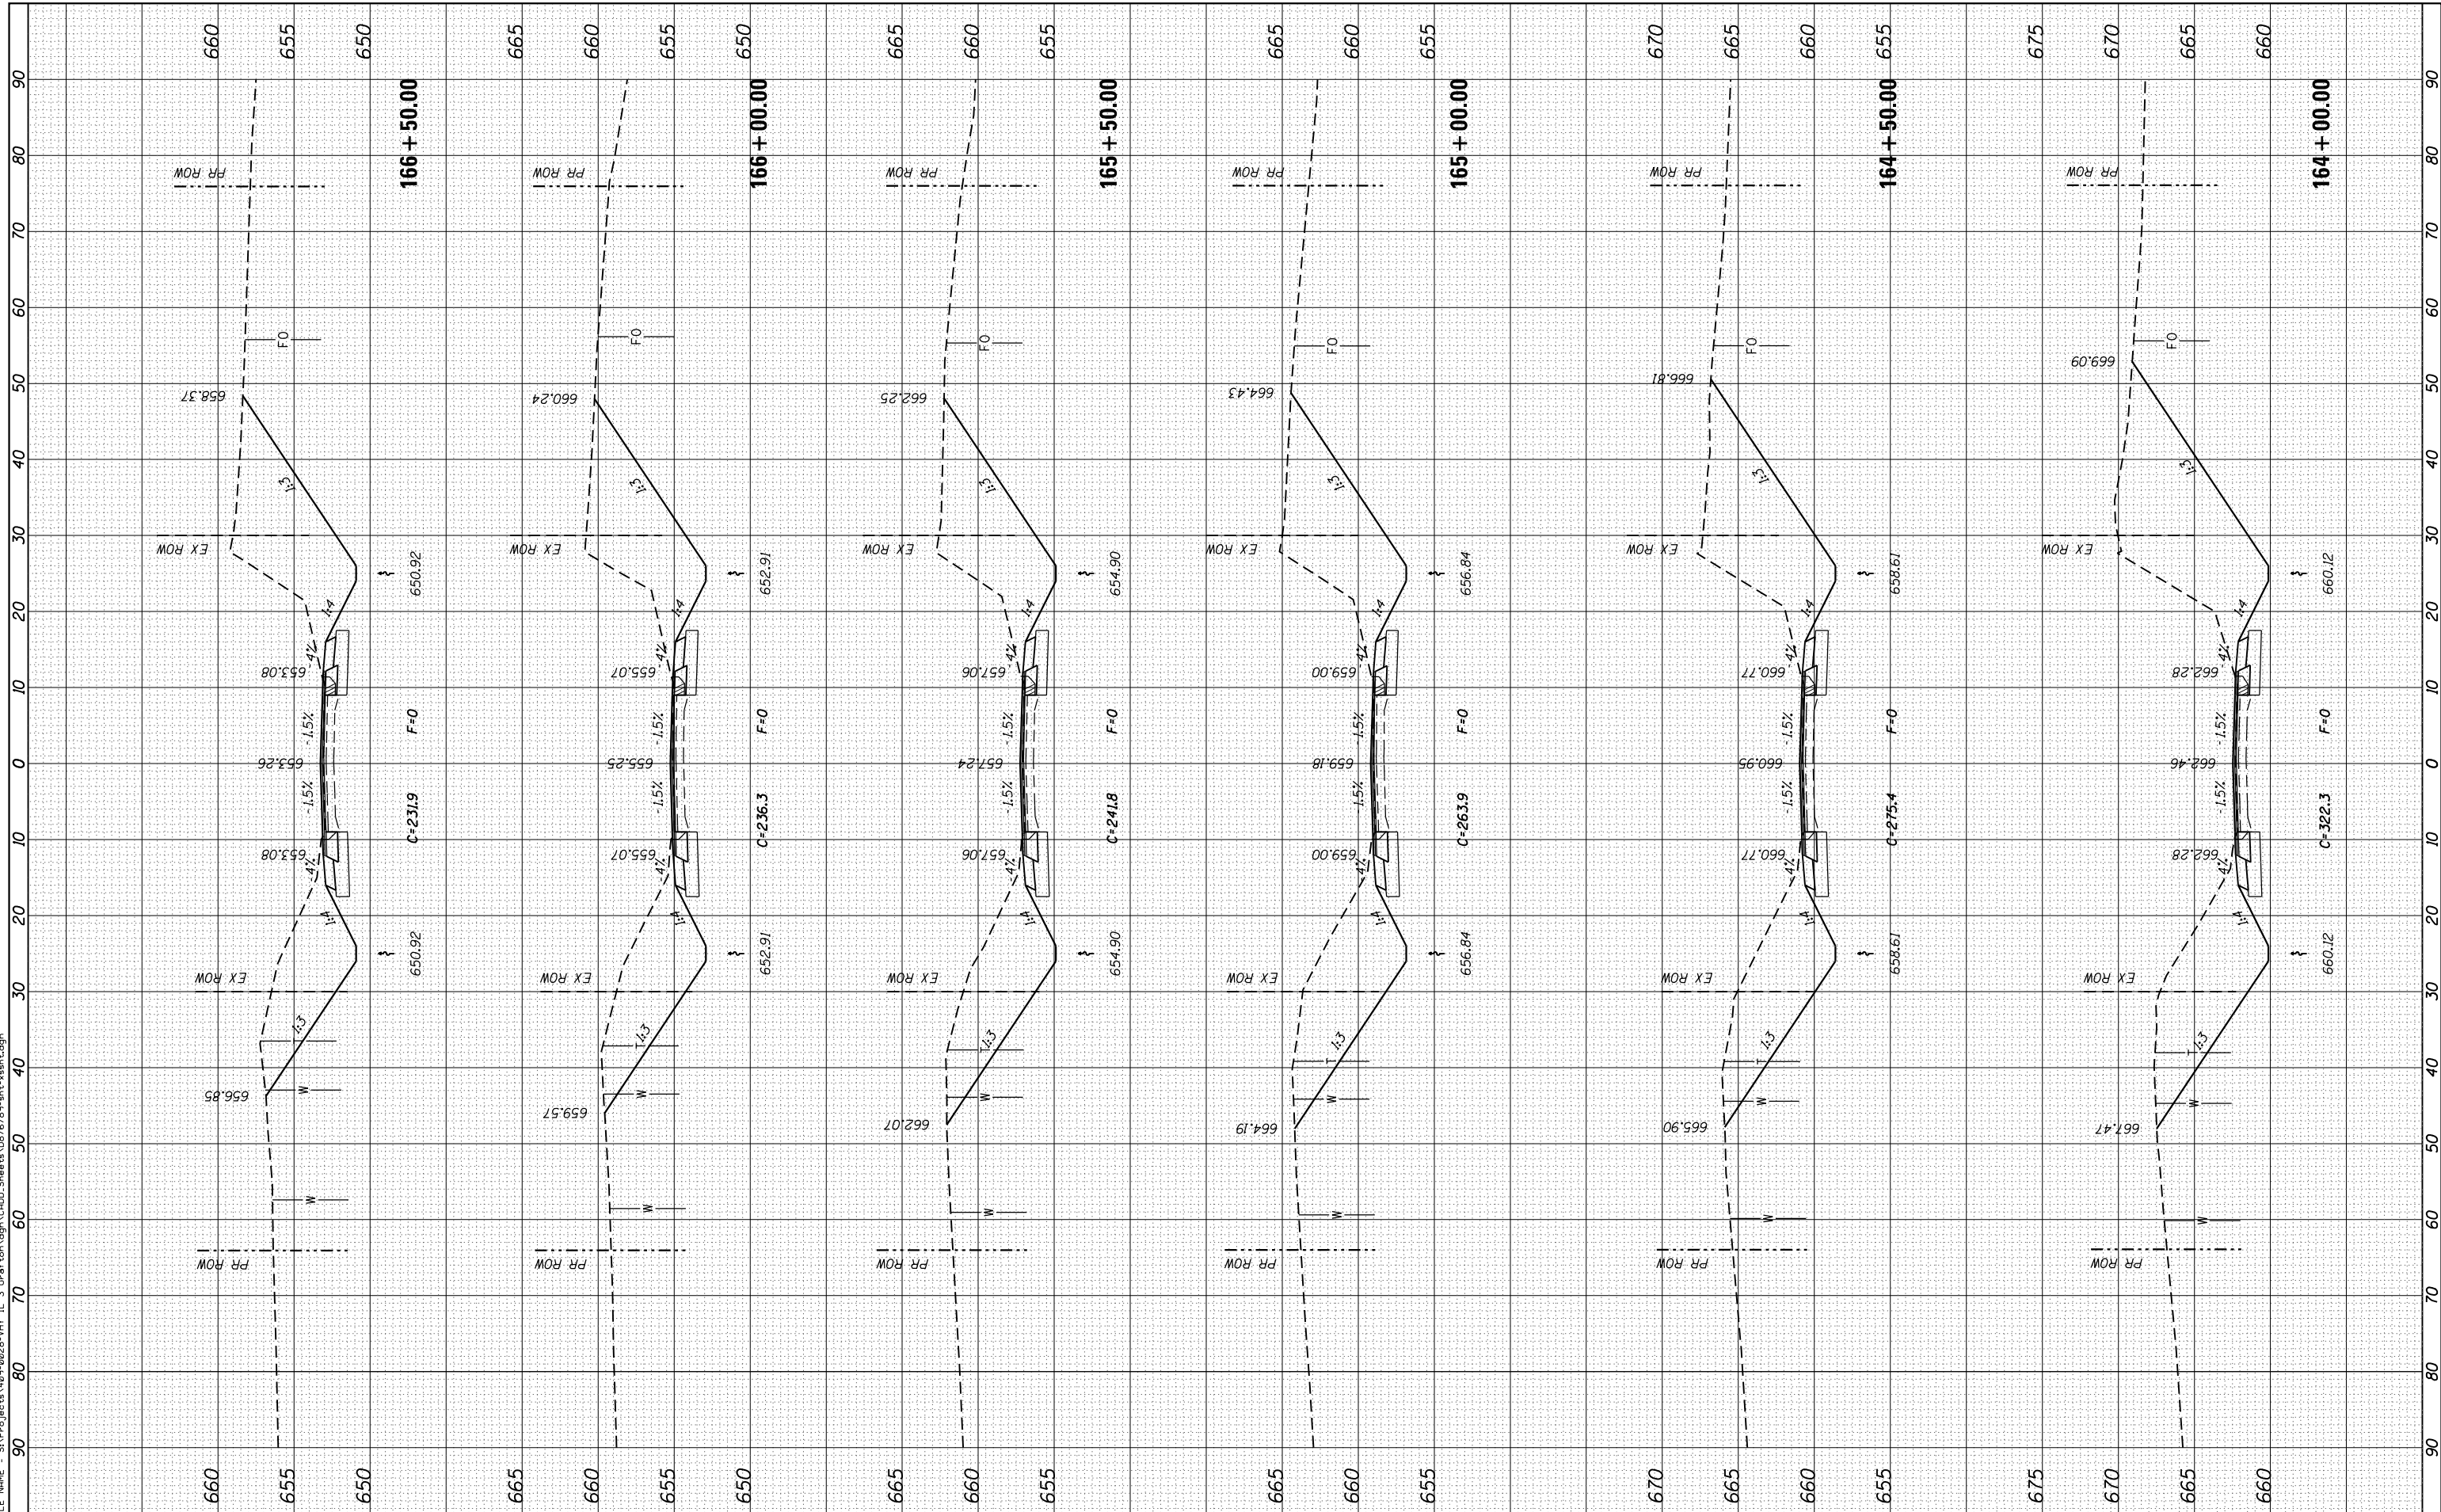

USER NAME = l.jackson
 MODEL NAME = Default
 PLOT SCALE = 20.0000' / in.
 PLOT DATE = 8/11/2014

DESIGNED - ACM
 DRAWN - EDW
 CHECKED - LWJ
 DATE - 8-11-14

REVISED -
 REVISED -
 REVISED -
 REVISED -

**STATE OF ILLINOIS
 DEPARTMENT OF TRANSPORTATION**

**CROSS SECTIONS
 FAS ROUTE 752 (IL ROUTE 3)**

SCALE: SHEET 29 OF 138 SHEETS STA. 164+00.00 TO STA. 166+50.00

F.A. RTE.	SECTION	COUNTY	TOTAL SHEETS	SHEET NO.
749/752	101 2RS-1	JERSEY	438	323
			CONTRACT NO. 76789	
ILLINOIS FED. AID PROJECT				