


BY	DATE

ORIGINAL SURVEY	SURVEYED	BY	DATE
NOTE BOOK	PLOTTED		
	TEMPLATE		
	AREAS CHECKED		
	AREAS CHECKED		

FILE NAME = S:\P\Projects\809-022B-VH IL 3 Grant\cadd\CADD\_Sheets\08175789-811-essht.dgn

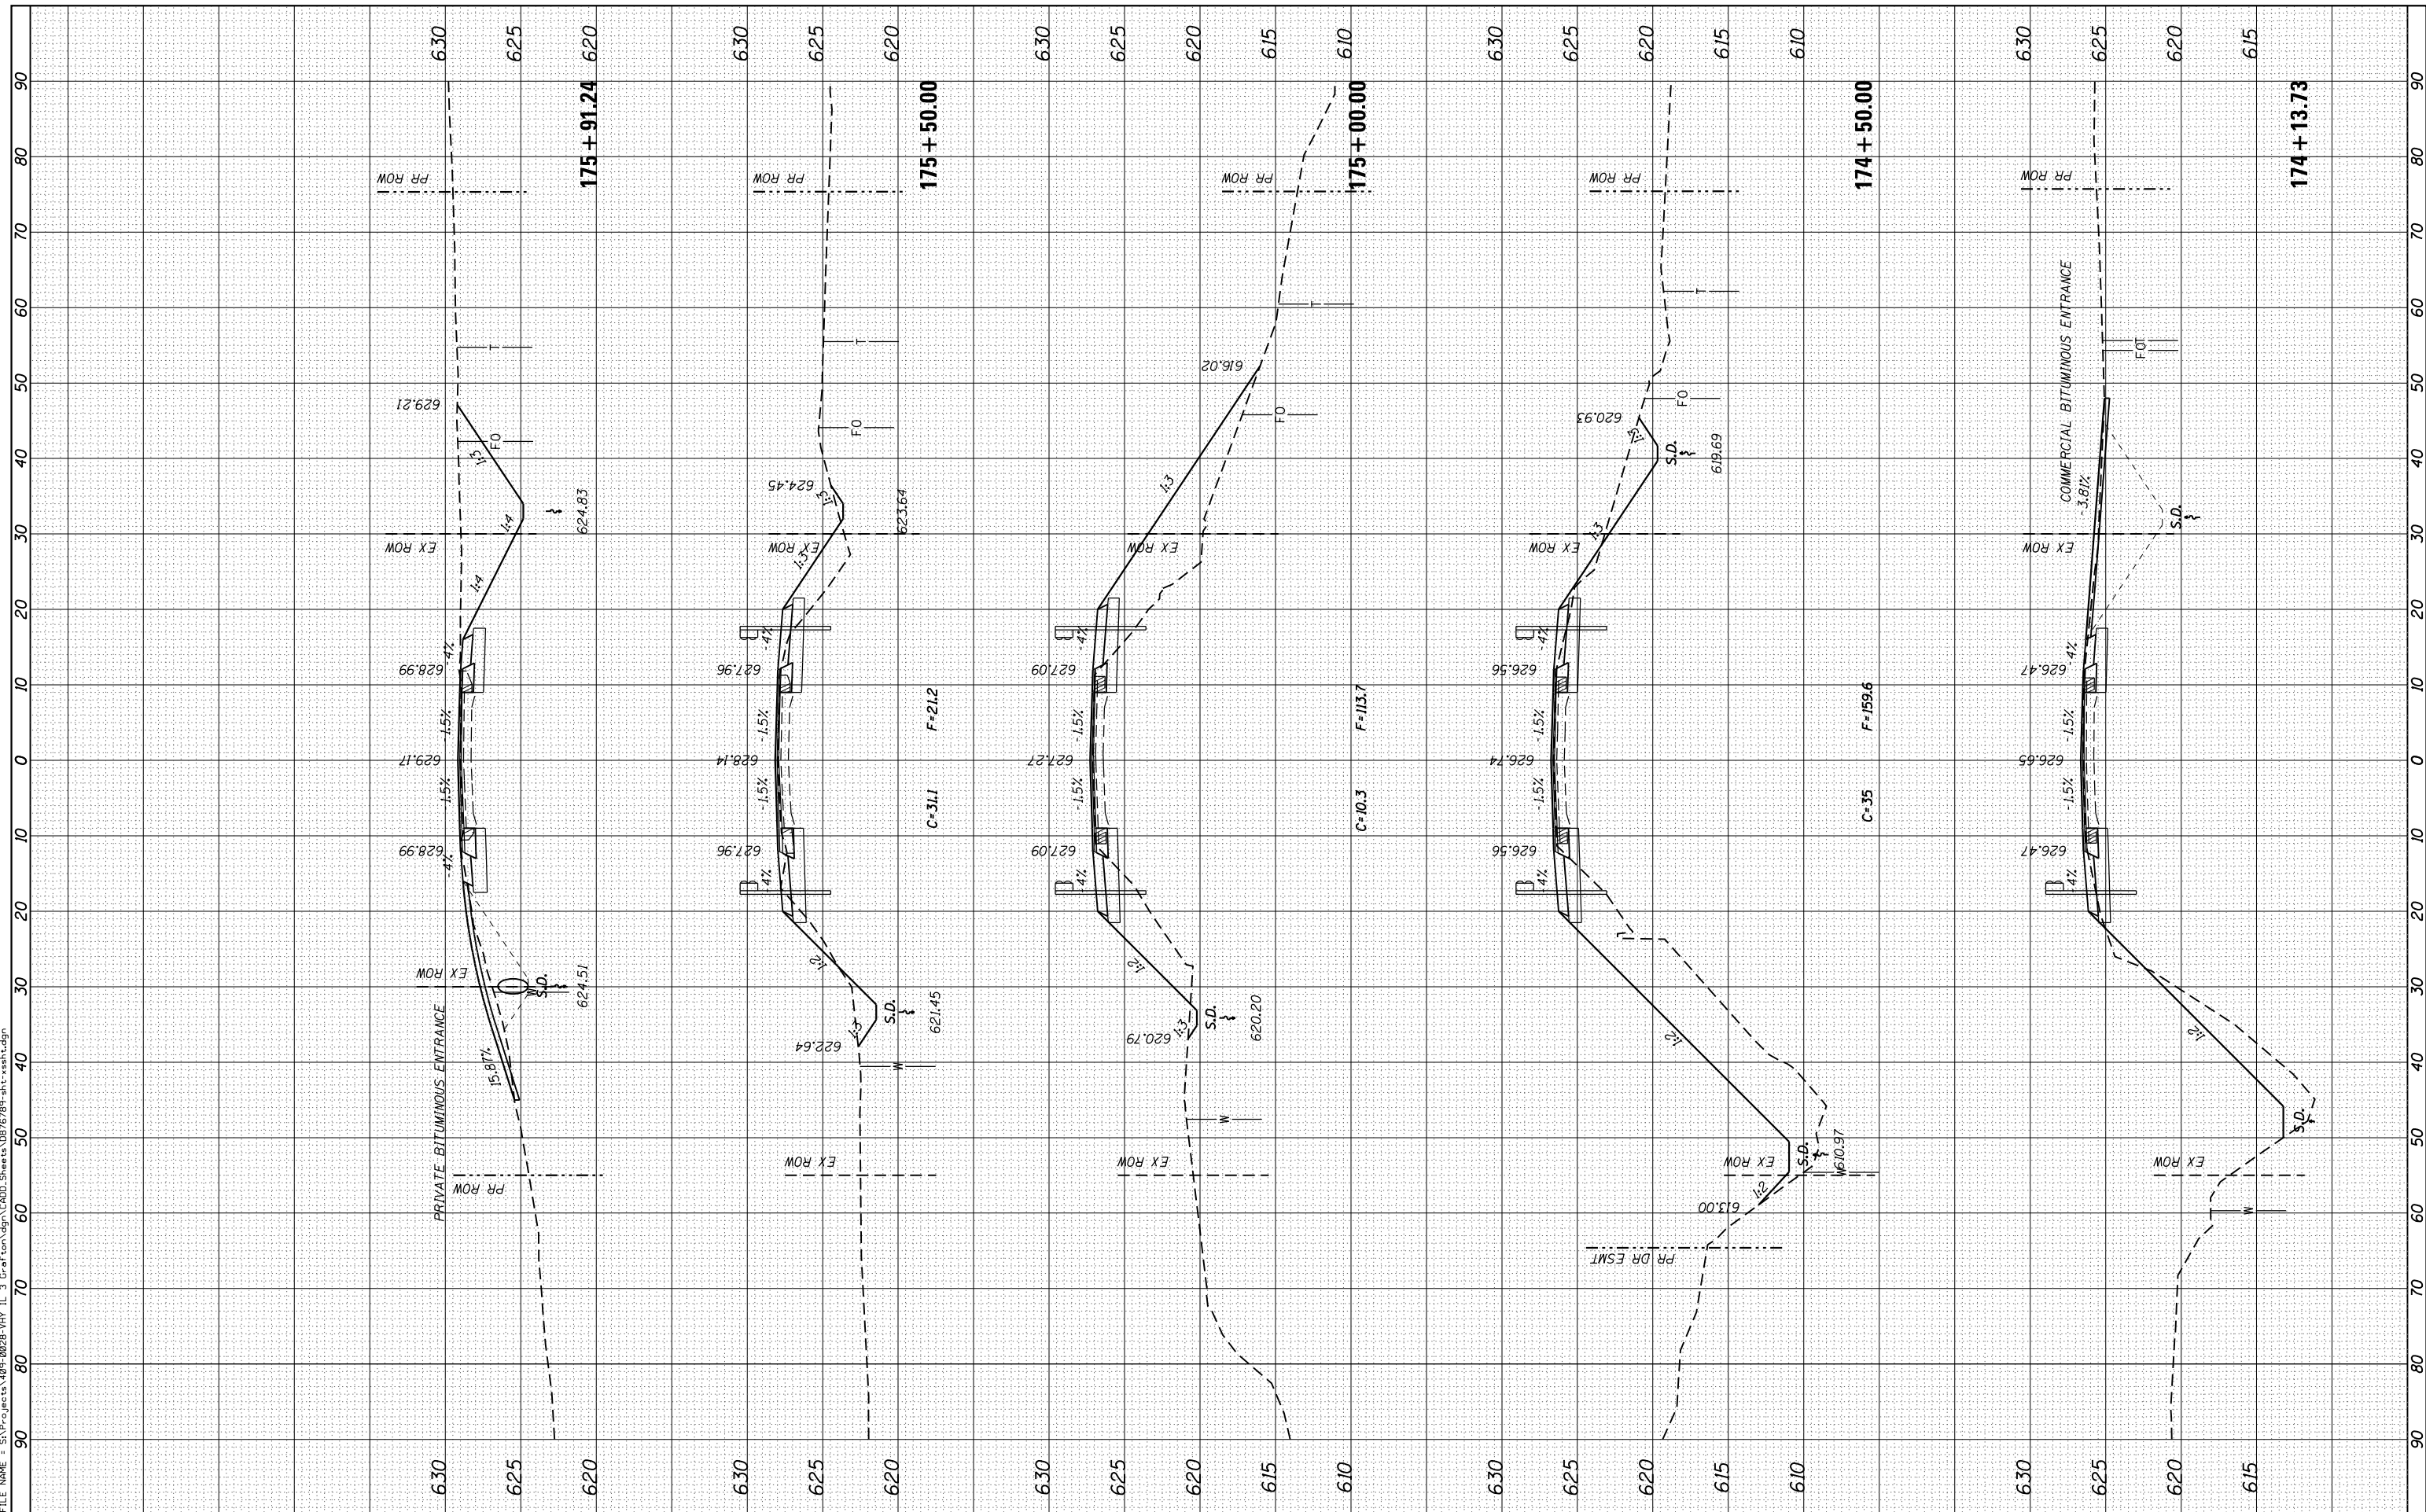

USER NAME =	1jackson
MODEL NAME =	Default
PLOT SCALE =	20.0000' / in.
PLOT DATE =	8/11/2014

DESIGNED -	ACM	REVISED -	
DRAWN -	EDW	REVISED -	
CHECKED -	LWJ	REVISED -	
DATE -	8-11-14	REVISED -	

**STATE OF ILLINOIS  
DEPARTMENT OF TRANSPORTATION**

SCALE:	SHEET 34 OF 138 SHEETS	STA. 174+13.73 TO STA. 175+91.24
--------	------------------------	----------------------------------

**CROSS SECTIONS  
FAS ROUTE 752 (IL ROUTE 3)**

F.A. RTE.	SECTION	COUNTY	TOTAL SHEETS	SHEET NO.
749/752	101 2RS-1	JERSEY	438	328
CONTRACT NO. 76789			ILLINOIS FED. AID PROJECT	