


FILE NAME = S:\P\projects\809-0029\HYL 3\Grid\grd\CAOD\_Sheets\0876789-plt-ssheet.dgn

ORIGINAL SURVEY	DATE
SURVEYED	BY
PLOTTED	
TEMPLATE	
AREAS CHECKED	
NO.	

FINAL SURVEY	DATE
SURVEYED	BY
PLOTTED	
TEMPLATE	
AREAS CHECKED	
NO.	

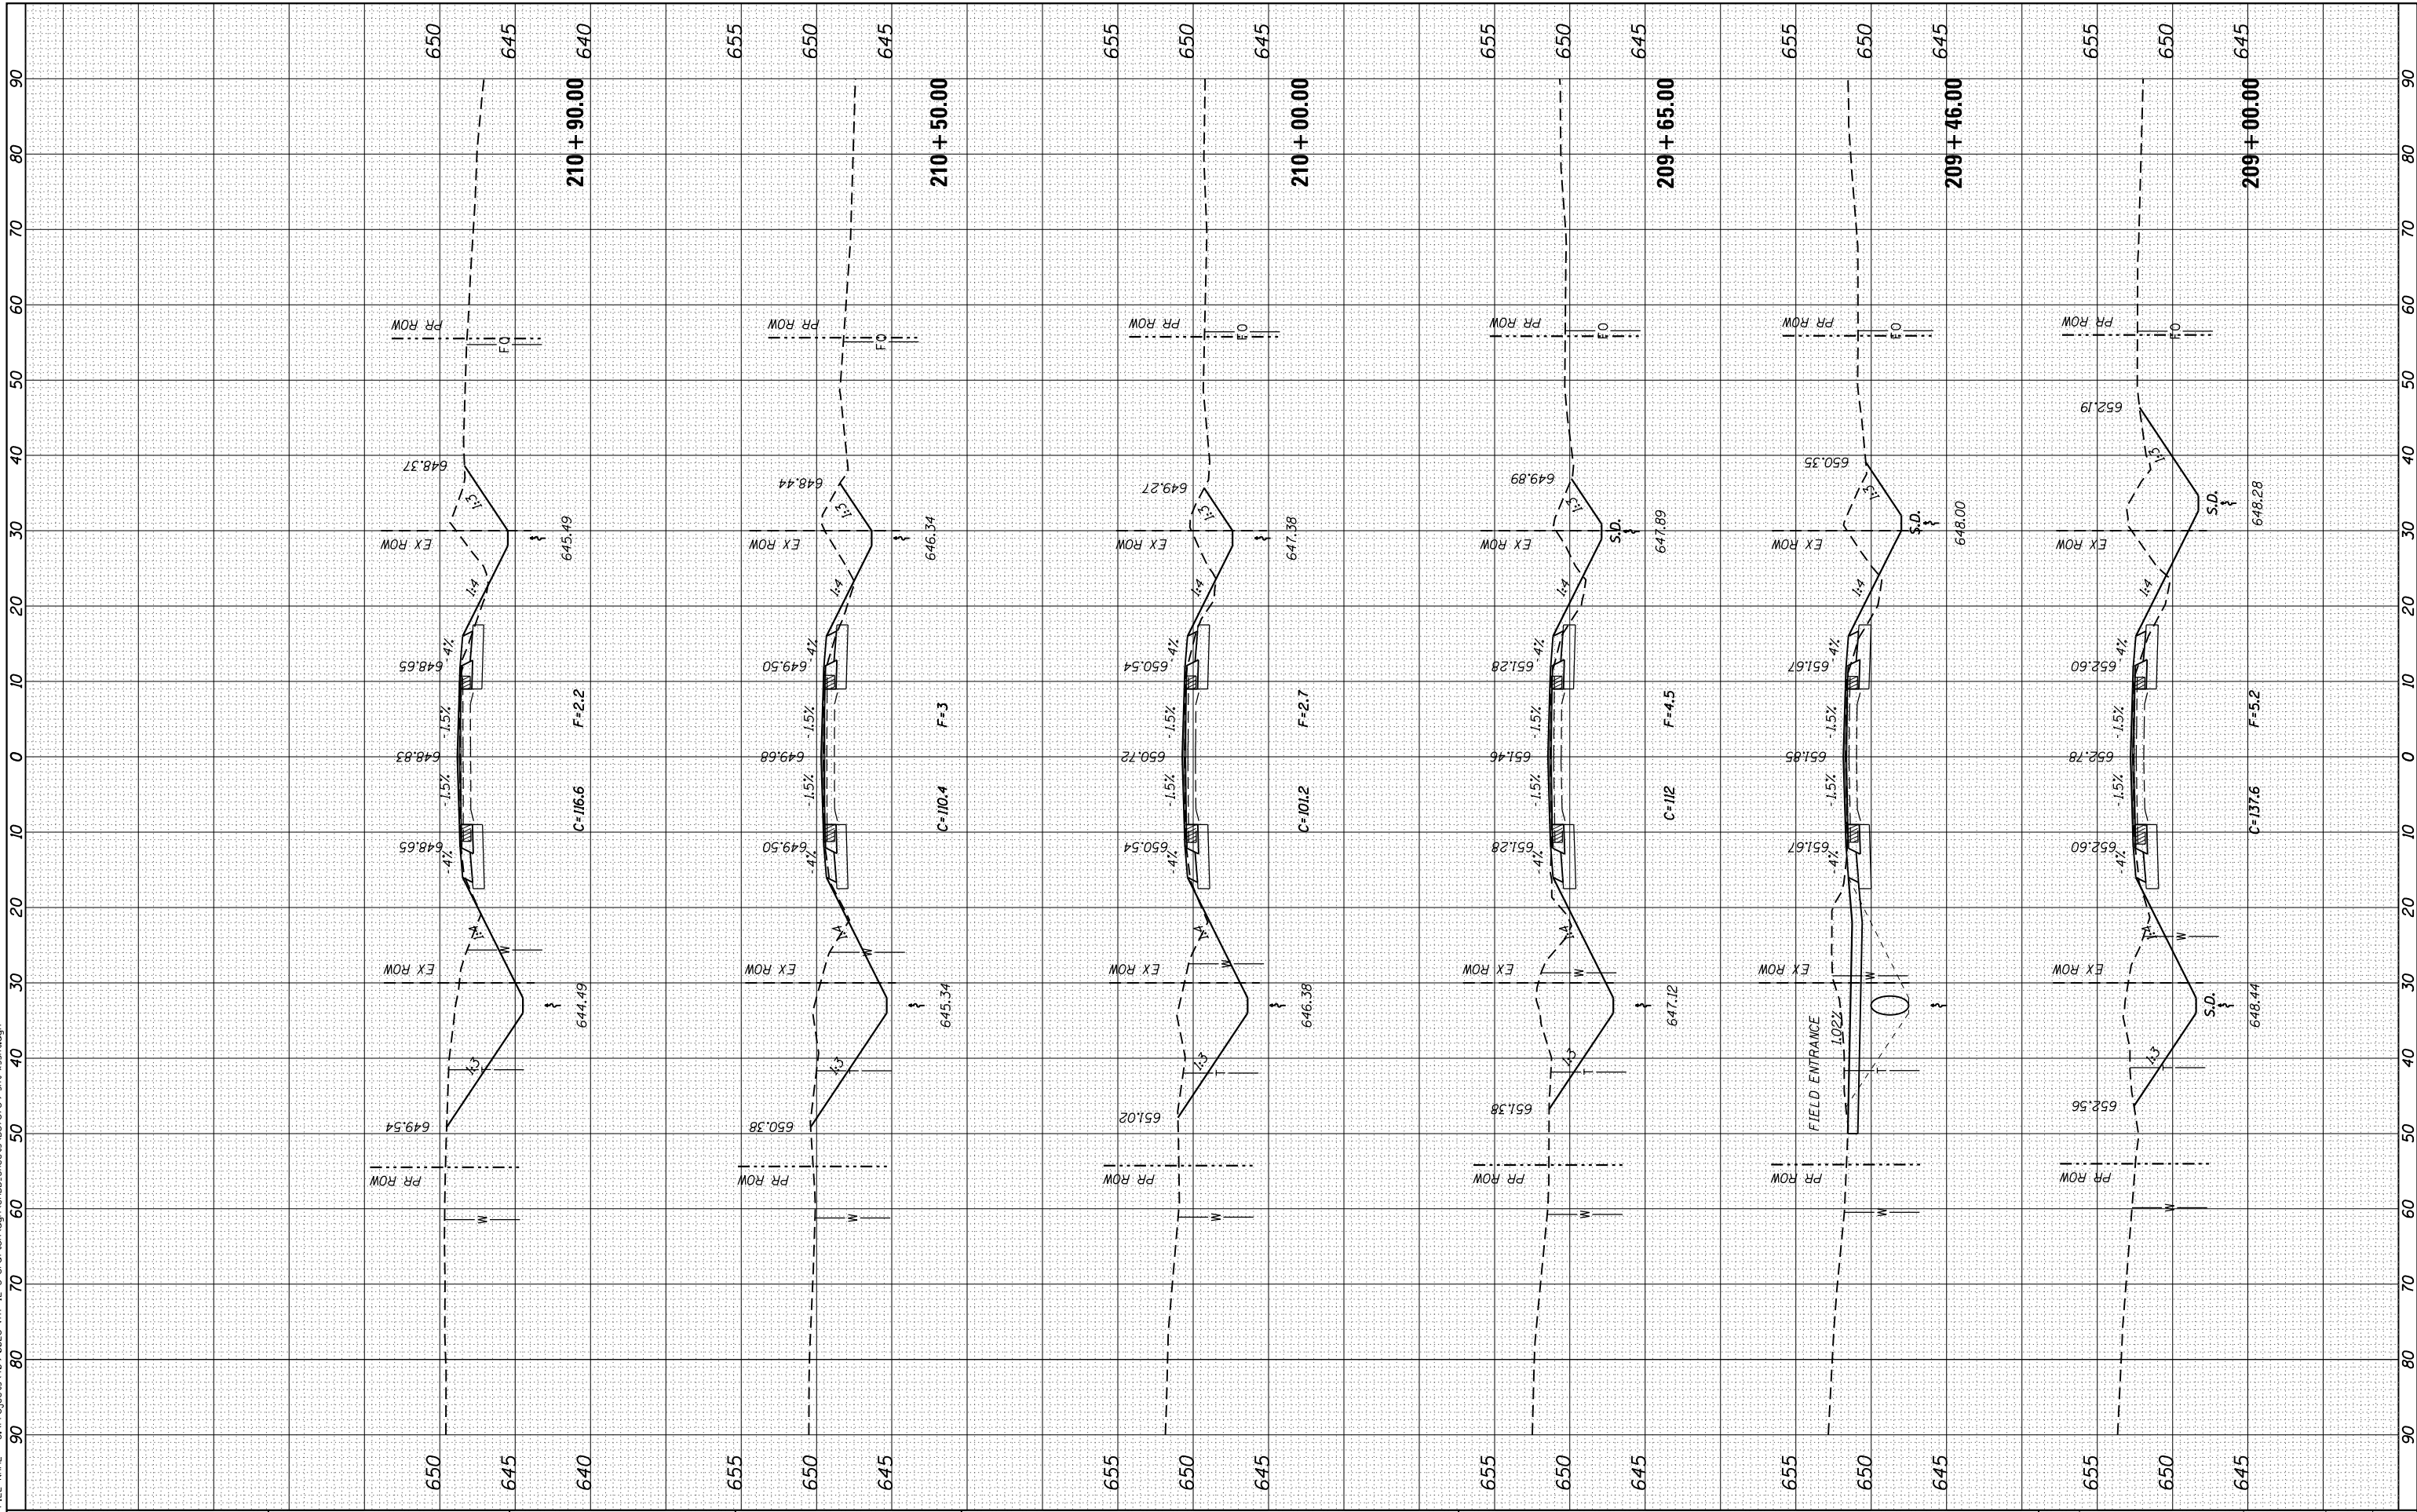

USER NAME = l1ackson  
 MODEL NAME = Default  
 PLOT SCALE = 20.0000' / 1.0000'  
 PLOT DATE = 8/11/2014

DESIGNED - ACM  
 DRAWN - EDW  
 CHECKED - LWJ  
 DATE - 8-11-14

REVISED -  
 REVISED -  
 REVISED -  
 REVISED -

STATE OF ILLINOIS  
 DEPARTMENT OF TRANSPORTATION

CROSS SECTIONS  
 FAS ROUTE 752 (IL ROUTE 3)

SCALE: SHEET 49 OF 138 SHEETS STA. 209+00.00 TO STA. 210+90.00

F.A. RTE.	SECTION	COUNTY	TOTAL SHEETS	SHEET NO.
749/752	101 2RS-1	JERSEY	438	343
ILLINOIS FED. AID PROJECT			CONTRACT NO. 76789	