


BY	DATE
SURVEYED	
PLOTTED	
TEMPLATE	
AREAS CHECKED	
AREAS CHECKED	

BY	DATE
SURVEYED	
PLOTTED	
TEMPLATE	
AREAS CHECKED	
AREAS CHECKED	

FILE NAME = S:\P\Projects\089-0229-VH-IL-3\Grd\cm\gpa\CADD\Sheets\0876789-4\11-ss\sh3.dgn

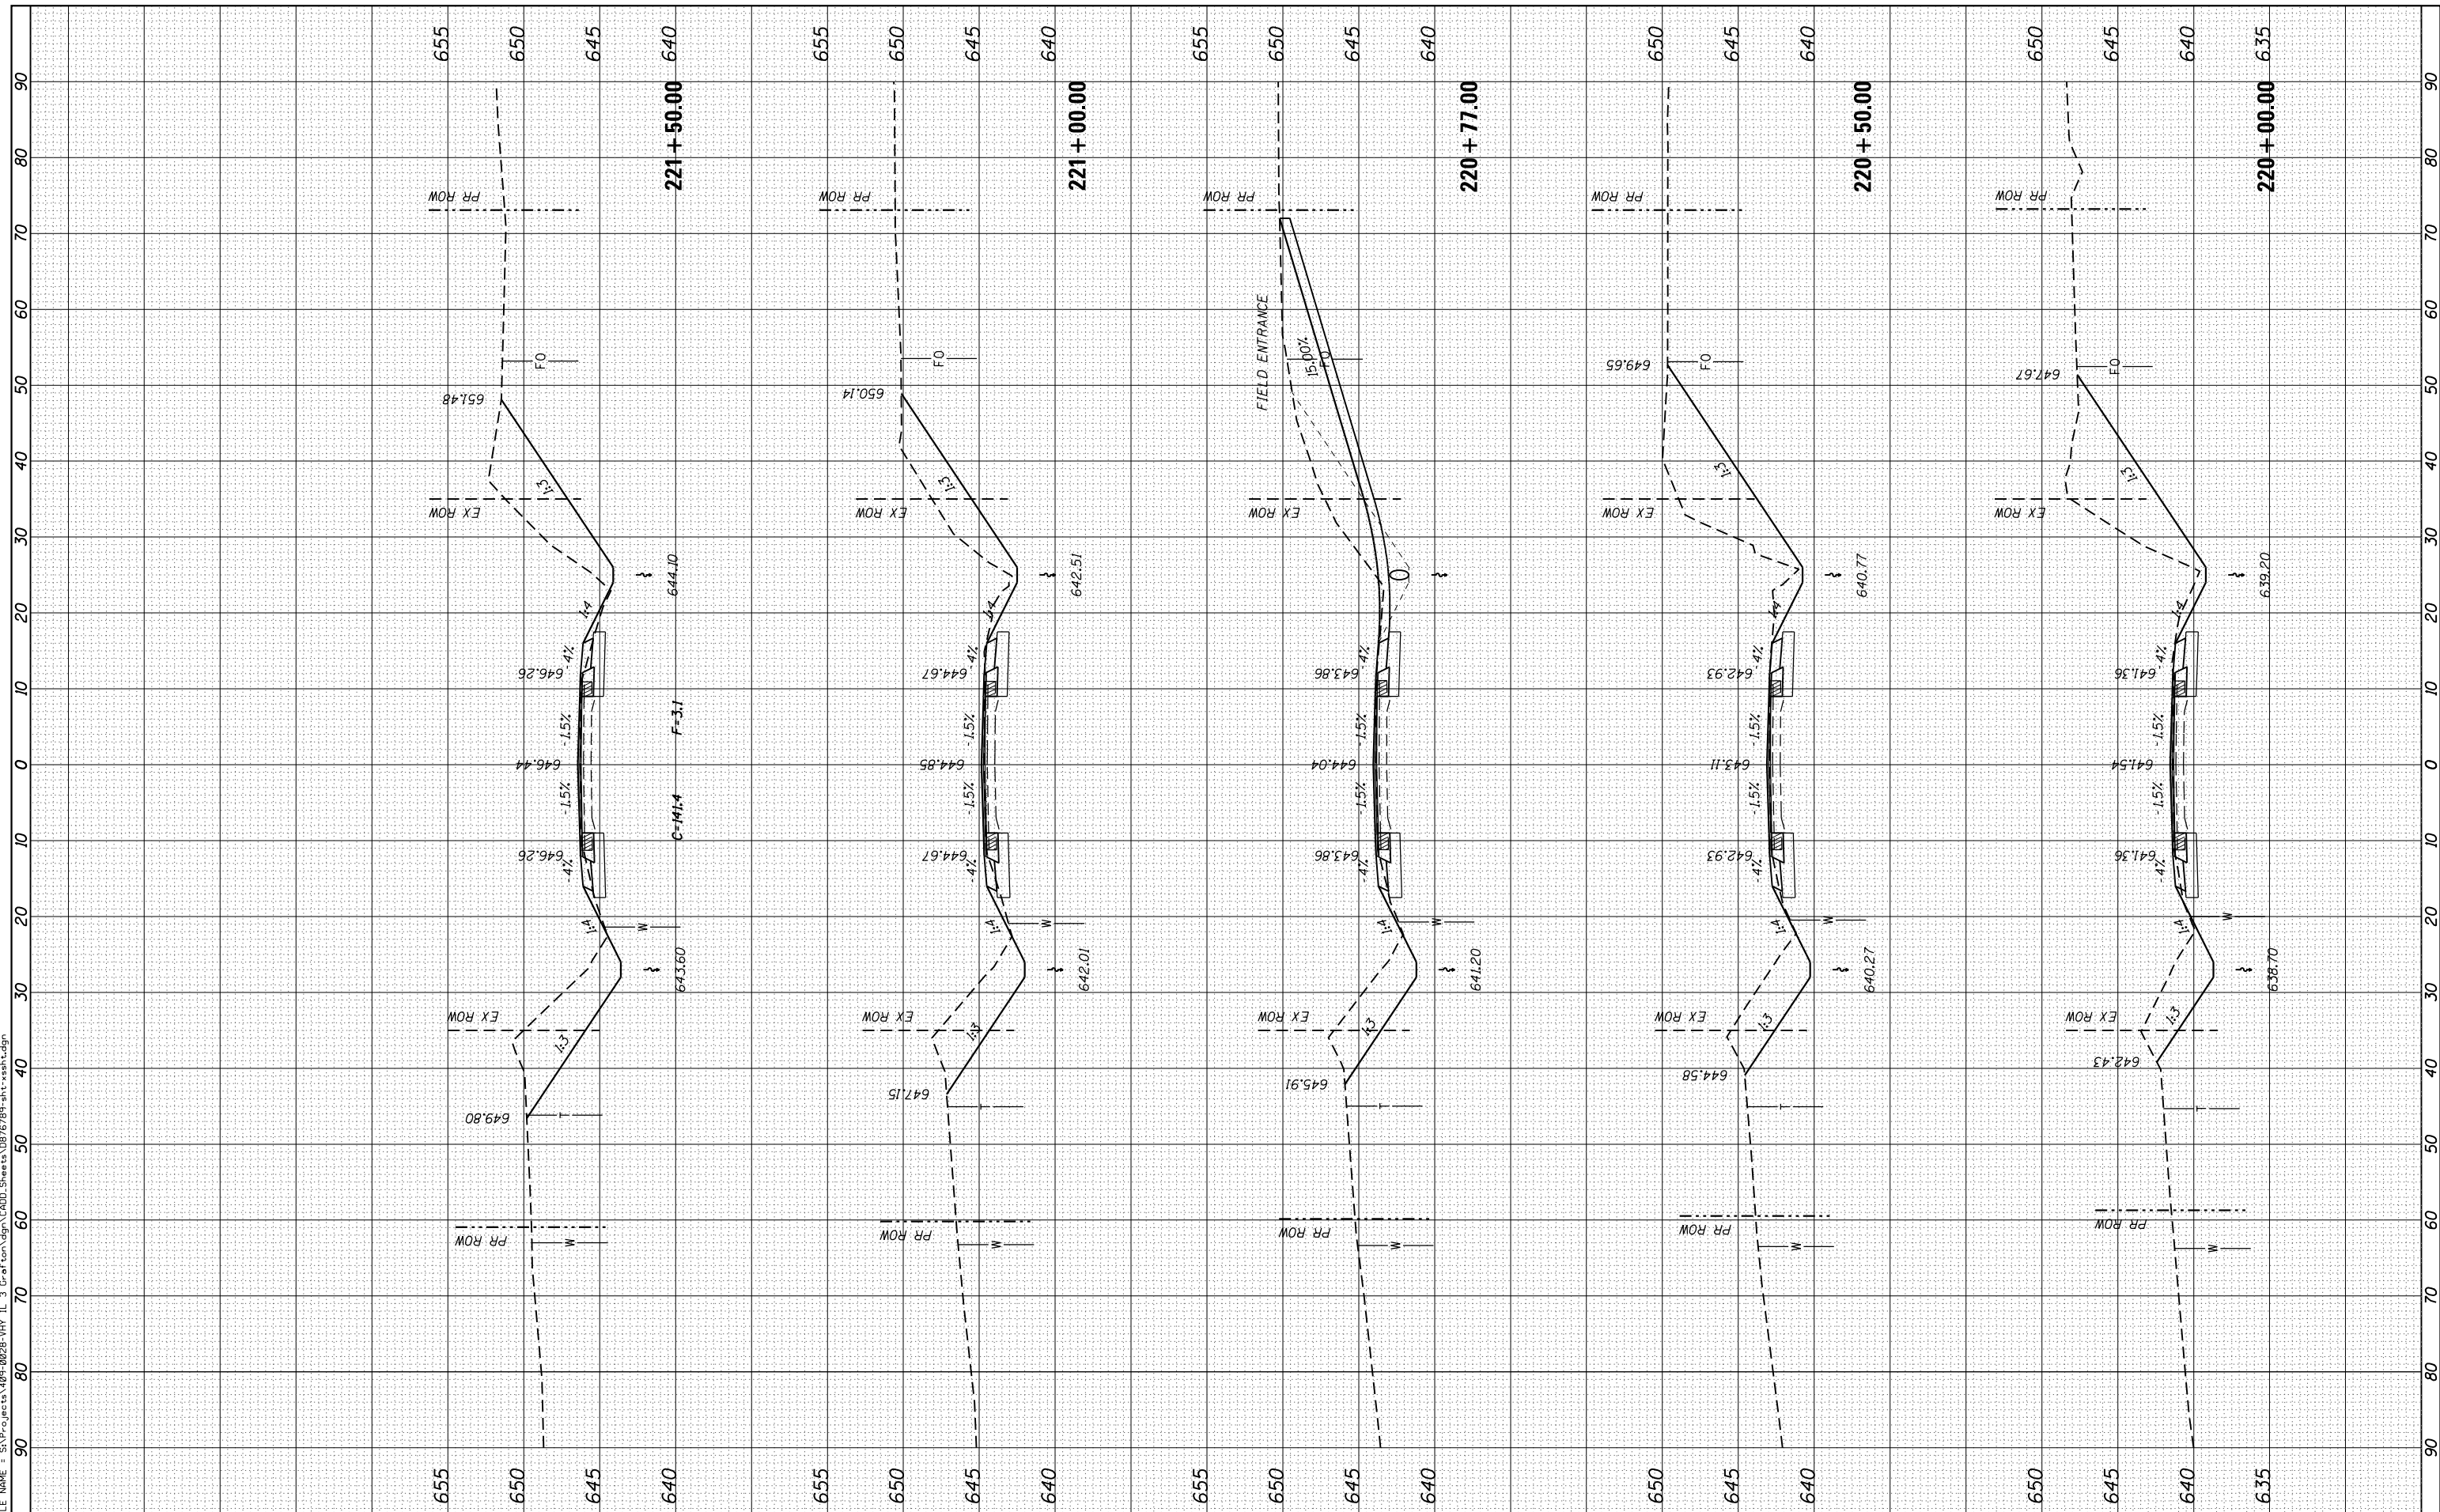

USER NAME = ljackson
 MODEL NAME = Default
 PLOT SCALE = 20.0000' / 1"
 PLOT DATE = 8/11/2014

DESIGNED - ACM
 DRAWN - EDW
 CHECKED - LWJ
 DATE - 8-11-14

REVISED -
 REVISED -
 REVISED -
 REVISED -

**STATE OF ILLINOIS
 DEPARTMENT OF TRANSPORTATION**

**CROSS SECTIONS
 FAS ROUTE 752 (IL ROUTE 3)**

SCALE: SHEET 54 OF 138 SHEETS STA. 220+00.00 TO STA. 221+50.00

F.A. RTE.	SECTION	COUNTY	TOTAL SHEETS	SHEET NO.
• 749/752	101 2RS-1	JERSEY	438	348
			CONTRACT NO. 76789	
ILLINOIS FED. AID PROJECT				