


FINAL SURVEY NO.	SURVEYED PLOTTED TEMPLATE AREAS CHECKED
NO.	NO.
DATE	DATE
BY	BY

ORIGINAL SURVEY NO.	SURVEYED PLOTTED TEMPLATE AREAS CHECKED
NO.	NO.
DATE	DATE
BY	BY

FILE NAME = S:\P\Projects\089-0228-VH-IL-3-Grat\orig\CADD_Sheets\089-0228-VH-IL-3-Grat-ssht-1.dwg

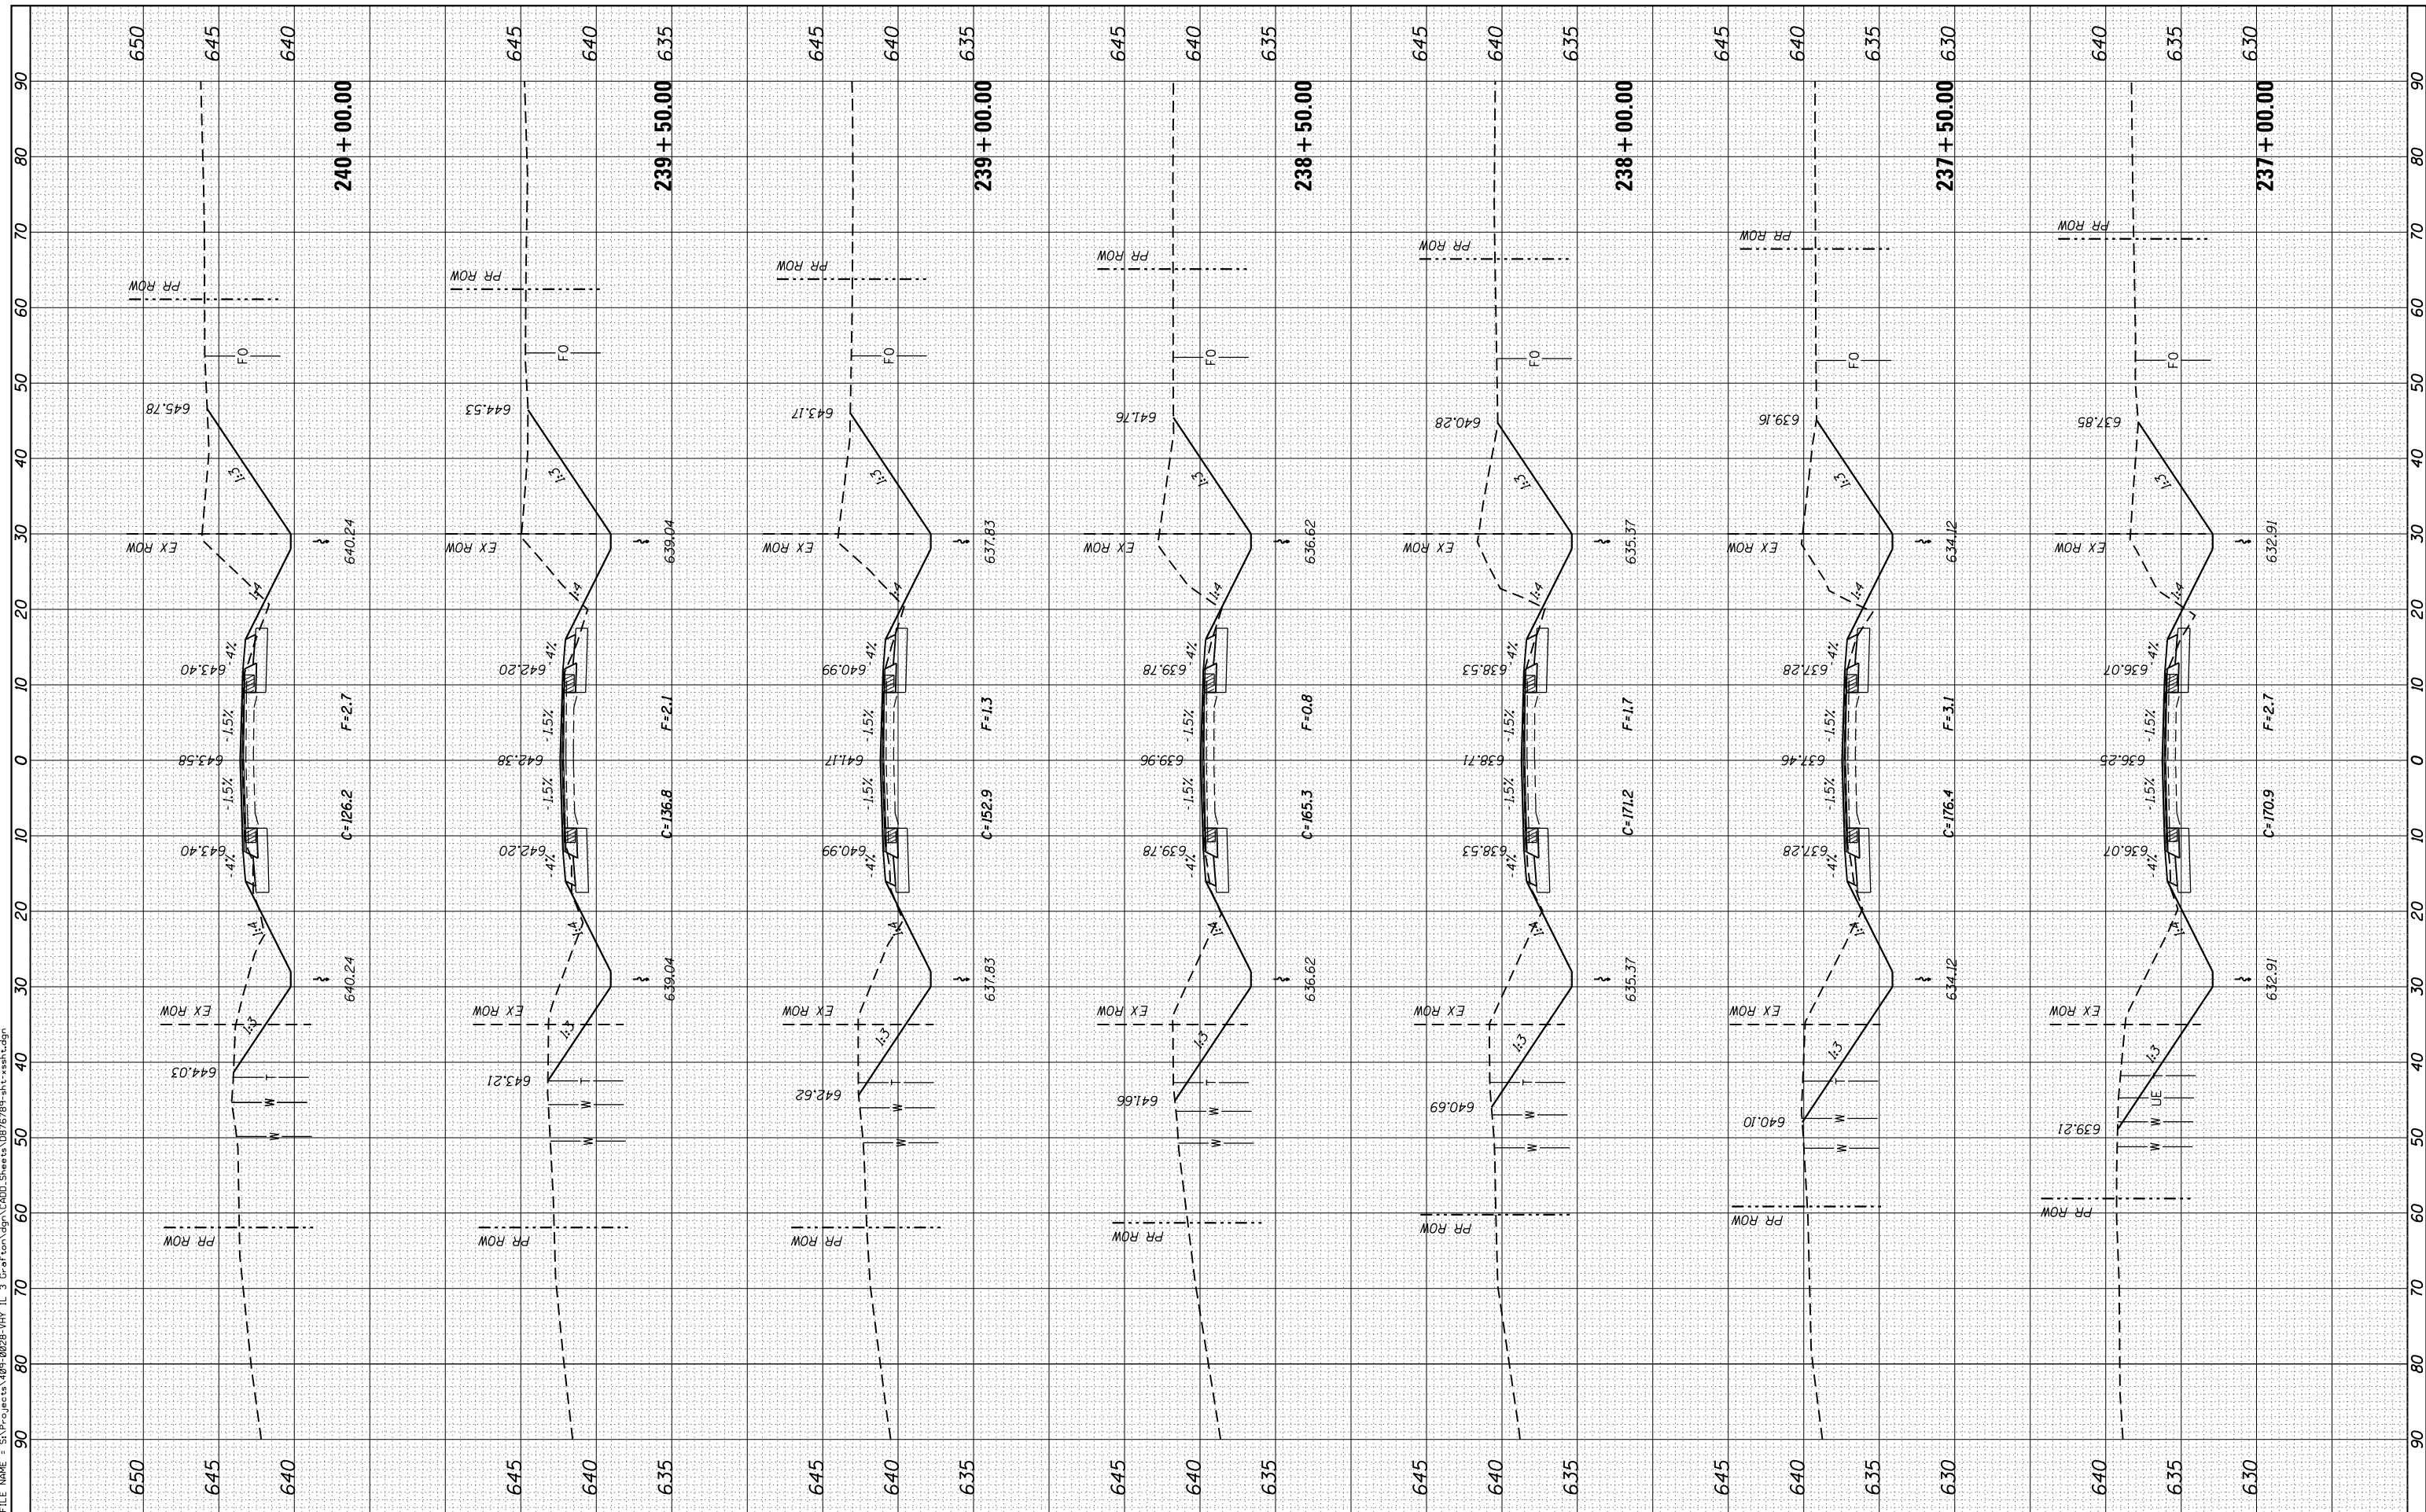

USER NAME = ljackson	DESIGNED - ACM	REVISED -
MODEL NAME = Default	DRAWN - EDW	REVISED -
PLOT SCALE = 20.0000' / in.	CHECKED - LWJ	REVISED -
PLOT DATE = 8/11/2014	DATE - 8-11-14	REVISED -

**STATE OF ILLINOIS
DEPARTMENT OF TRANSPORTATION**

**CROSS SECTIONS
FAS ROUTE 752 (IL ROUTE 3)**

SCALE: SHEET 61 OF 138 SHEETS STA. 237+00.00 TO STA. 240+00.00

F.A. RTE.	SECTION	COUNTY	TOTAL SHEETS	SHEET NO.
• 749/752	101 2RS-1	JERSEY	438	355
CONTRACT NO. 76789			ILLINOIS FED. AID PROJECT	