


|      |      |
|------|------|
| BY   | DATE |
| DATE |      |
| DATE |      |
| DATE |      |
| DATE |      |
| DATE |      |

|                 |               |
|-----------------|---------------|
| ORIGINAL SURVEY | SURVEYED      |
| NOTE BOOK       | PLOTTED       |
| NO.             | TEMPLATE      |
|                 | AREAS CHECKED |
|                 | AREAS CHECKED |
|                 | AREAS CHECKED |
|                 | AREAS CHECKED |

FILE NAME = S:\Projects\089-0029-VHY IL 3 Garfordgo CAD\CAD Sheets\0876789-011-ssstn.dwg

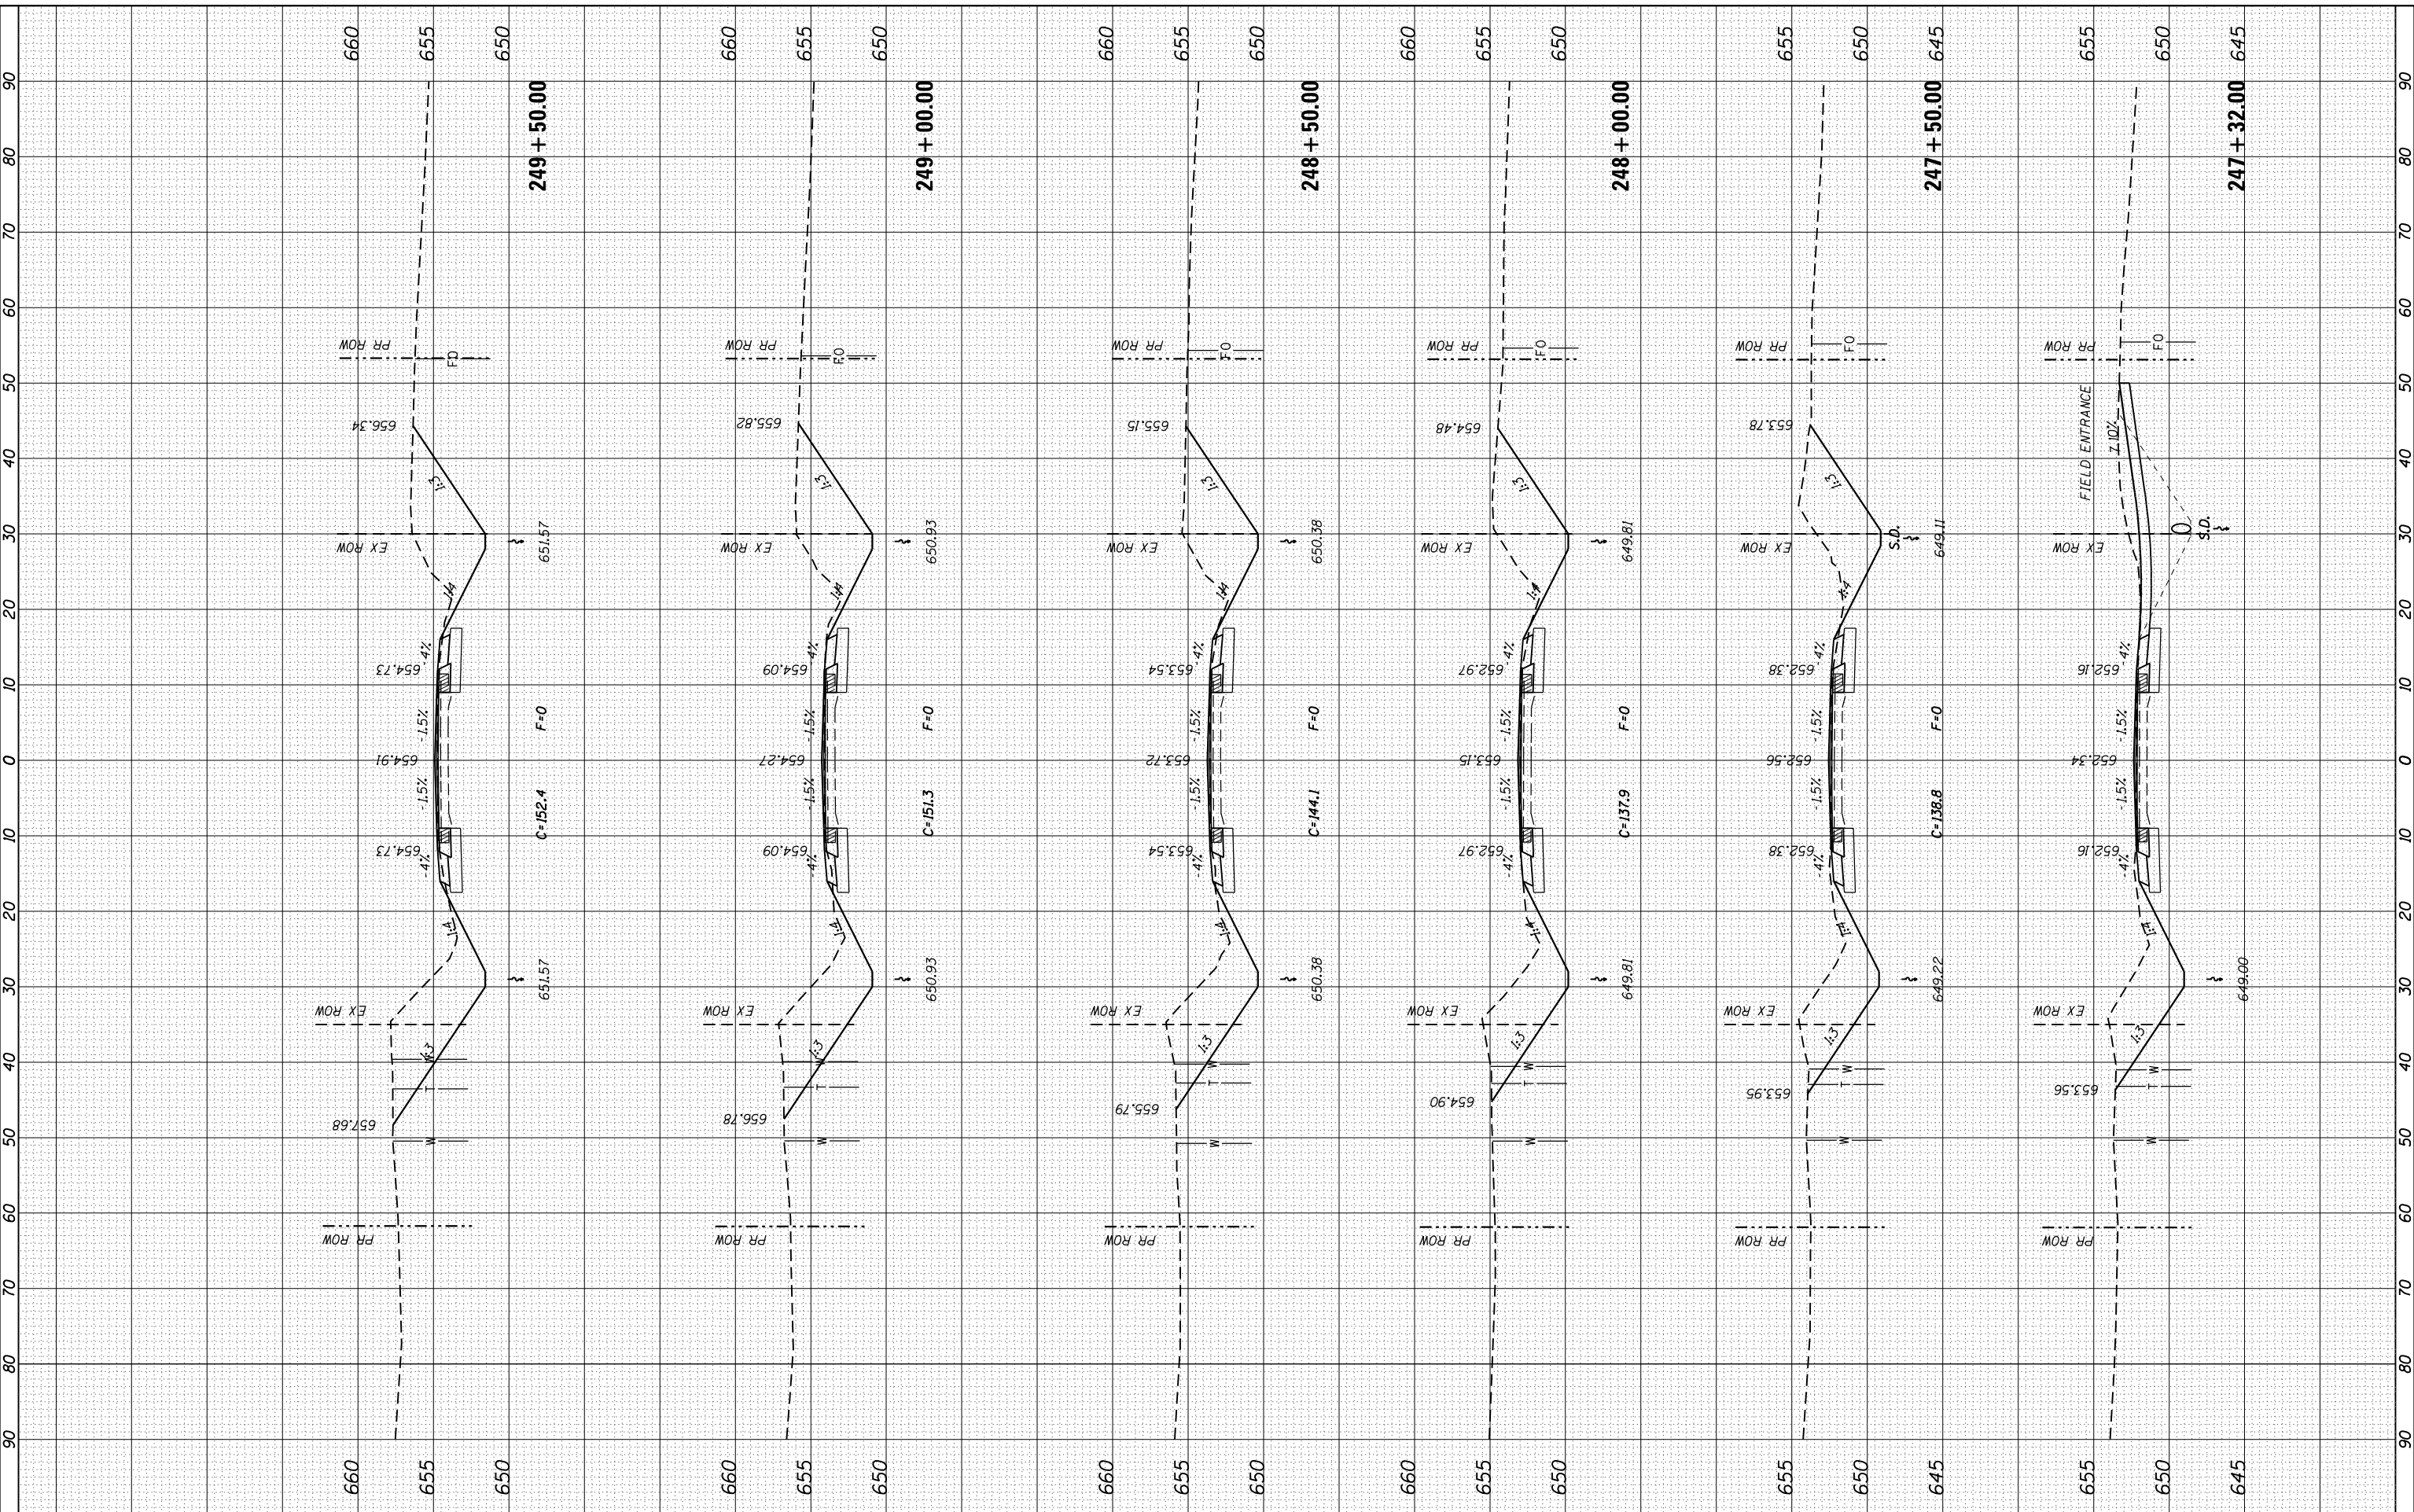

|                             |                |           |
|-----------------------------|----------------|-----------|
| USER NAME = 1jackson        | DESIGNED - ACM | REVISED - |
| MODEL NAME = Default        | DRAWN - EDW    | REVISED - |
| PLOT SCALE = 20.0000' / in. | CHECKED - LWJ  | REVISED - |
| PLOT DATE = 8/11/2014       | DATE - 8-11-14 | REVISED - |

STATE OF ILLINOIS  
DEPARTMENT OF TRANSPORTATION

|                            |   |
|----------------------------|---|
| CROSS SECTIONS             |   |
| FAS ROUTE 752 (IL ROUTE 3) |   |
| SCALE:                     | SHEET 64 OF 138 SHEETS STA. 247+32.00 TO STA. 249+50.00 |

|                           |           |                    |              |           |
|---------------------------|-----------|--------------------|--------------|-----------|
| F.A. RTE.                 | SECTION   | COUNTY             | TOTAL SHEETS | SHEET NO. |
| •                         | 101 2RS-1 | JERSEY             | 438          | 358       |
| •                         | 749/752   | CONTRACT NO. 76789 |              |           |
| ILLINOIS FED. AID PROJECT |           |                    |              |           |