


BY	DATE

ORIGINAL SURVEY	SURVEYED	BY	DATE
NOTE BOOK	PLOTTED		
	TEMPLATE		
	AREAS CHECKED		
	AREAS CHECKED		

FILE NAME = S:\P\Projects\809-0228\HYD\3\Grat\crossec\CADD\_Sheets\08176789-814-1-1-14.dwg

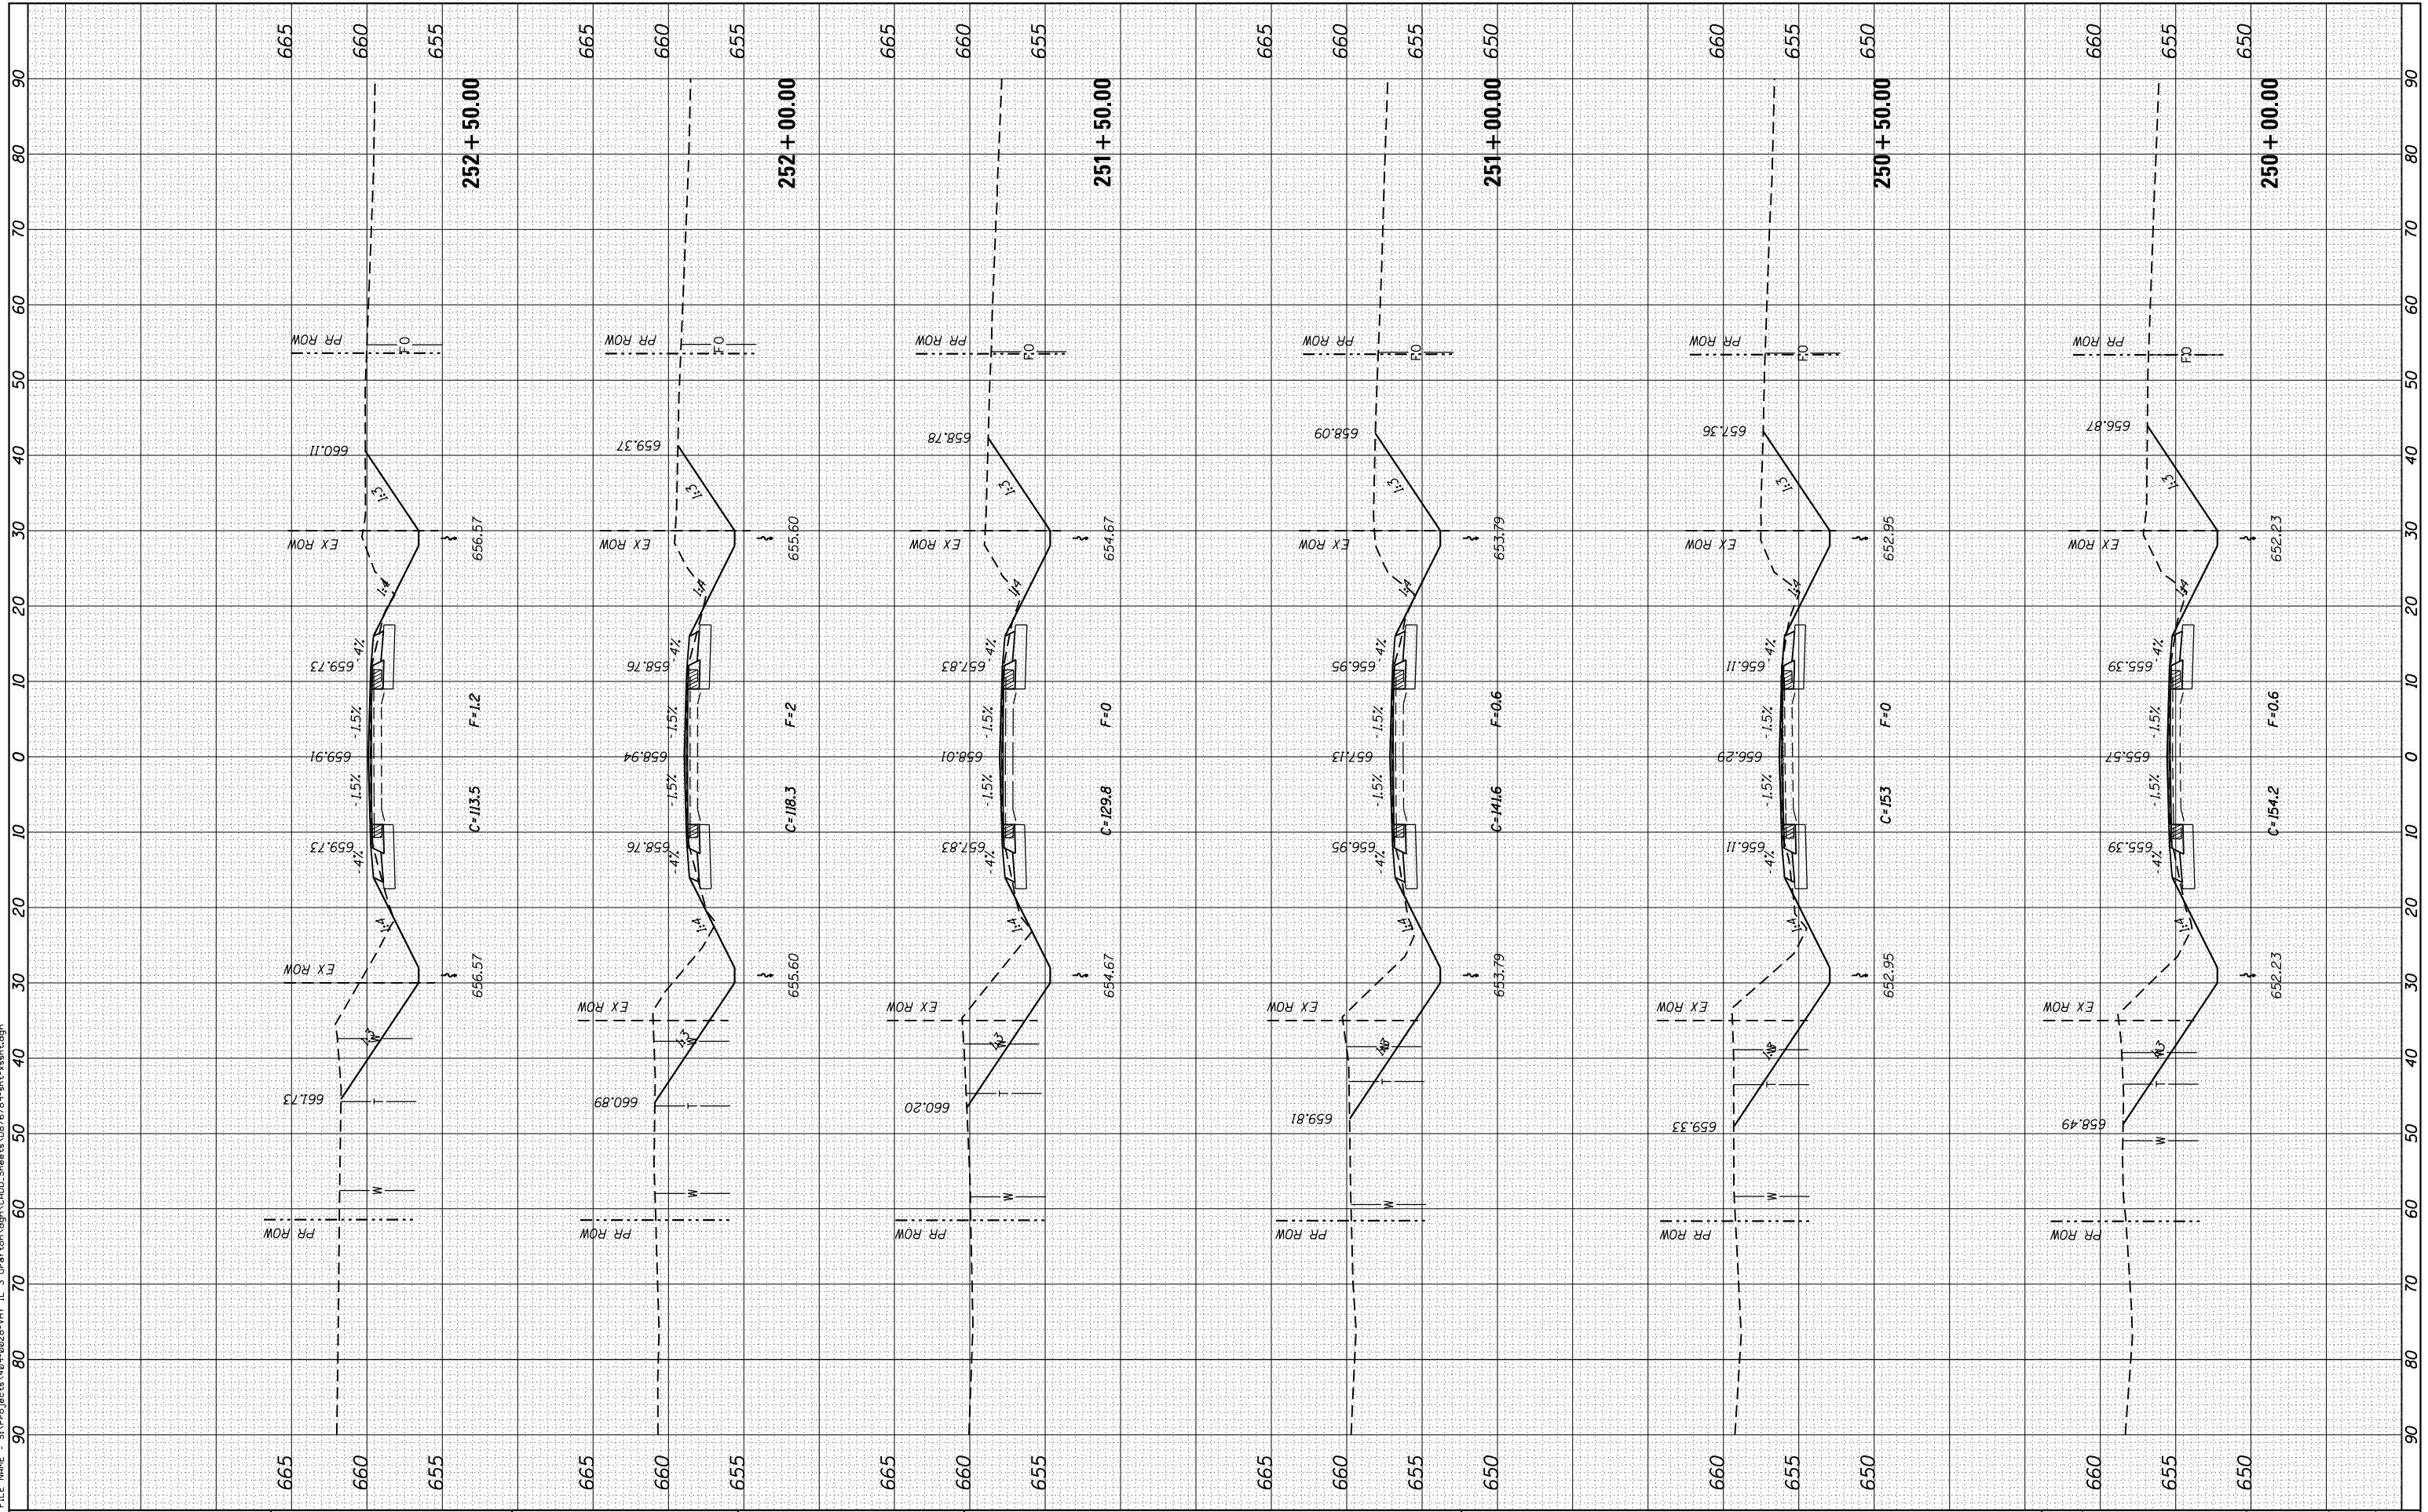

USER NAME = ljakson  
 MODEL NAME = Default  
 PLOT SCALE = 20.0000' / in.  
 PLOT DATE = 8/11/2014

DESIGNED - ACM  
 DRAWN - EDW  
 CHECKED - LWJ  
 DATE - 8-11-14

REVISED -  
 REVISED -  
 REVISED -  
 REVISED -

STATE OF ILLINOIS  
 DEPARTMENT OF TRANSPORTATION

CROSS SECTIONS  
 FAS ROUTE 752 (IL ROUTE 3)

SCALE: SHEET 65 OF 138 SHEETS STA. 250+00.00 TO STA. 252+50.00

F.A. RTE.	SECTION	COUNTY	TOTAL SHEETS	SHEET NO.
• 749/752	101 2RS-1	JERSEY	438	359
		CONTRACT NO. 76789		
ILLINOIS FED. AID PROJECT				