


BY	DATE

ORIGINAL SURVEY	SURVEYED	BY	DATE
NOTE BOOK	PLOTTED		
	TEMPLATE		
	AREAS CHECKED		
	AREAS CHECKED		
	AREAS CHECKED		

FILE NAME = S:\P\Projects\809-0229-VH IL 3 Grd\cm\eg\CA00.Sheets\0876789-plt-ssht.dgn

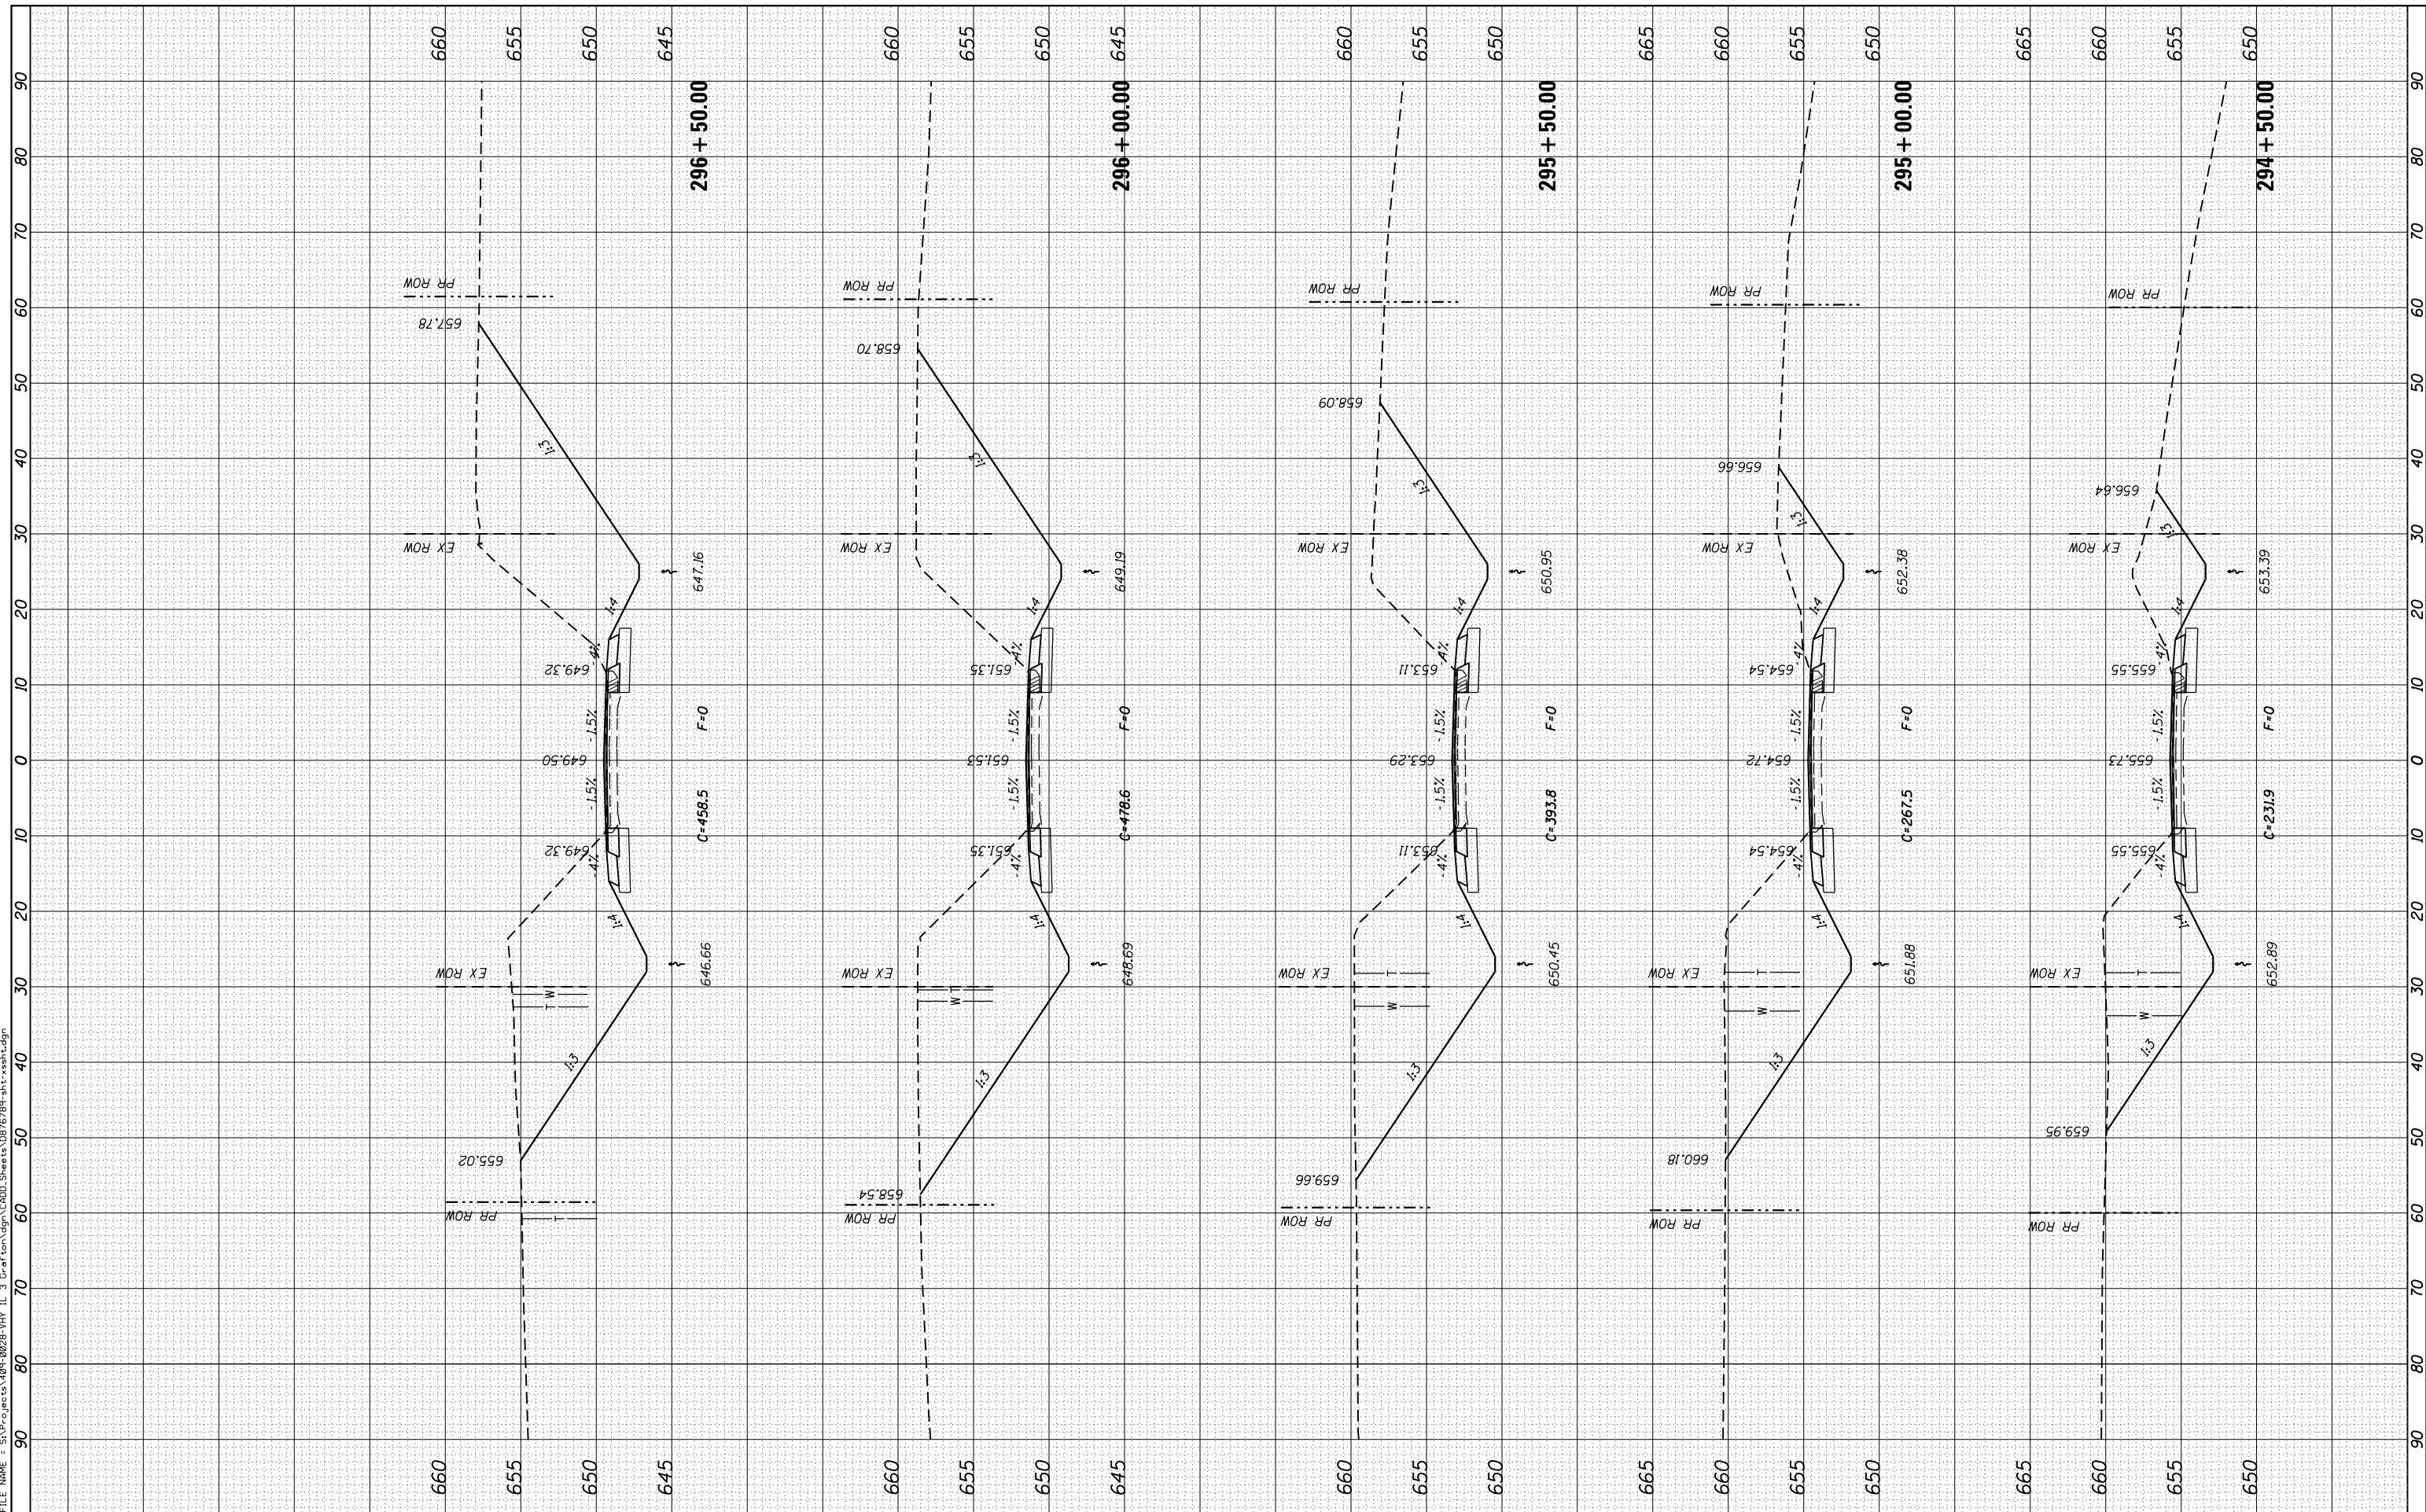

USER NAME =	ljackson
MODEL NAME =	Default
PLOT SCALE =	20.0000' / in.
PLOT DATE =	8/11/2014
DESIGNED -	ACM
DRAWN -	EDW
CHECKED -	LWJ
DATE -	8-11-14

REVISED -	
REVISED -	
REVISED -	
REVISED -	

**STATE OF ILLINOIS
DEPARTMENT OF TRANSPORTATION**

CROSS SECTIONS	
FAS ROUTE 752 (IL ROUTE 3)	
SCALE:	SHEET 80 OF 138 SHEETS STA. 294+50.00 TO STA.296+50.00

F.A. RTE.	SECTION	COUNTY	TOTAL SHEETS	SHEET NO.
• 749/752	101 2RS-1	JERSEY	438	374
			CONTRACT NO. 76789	
ILLINOIS FED. AID PROJECT				