


NO.	DATE
FINAL SURVEY	
SURVEY PLOTTED	
TEMPLATE	
AREAS CHECKED	
AREAS CHECKED	

NO.	DATE
ORIGINAL SURVEY	
SURVEY PLOTTED	
TEMPLATE	
AREAS CHECKED	
AREAS CHECKED	

FILE NAME = S:\P\Projects\108-0225\HYD 3\Grat\cns\cns1.CADD\Sheets\0876789-214-1-ssub1.dwg

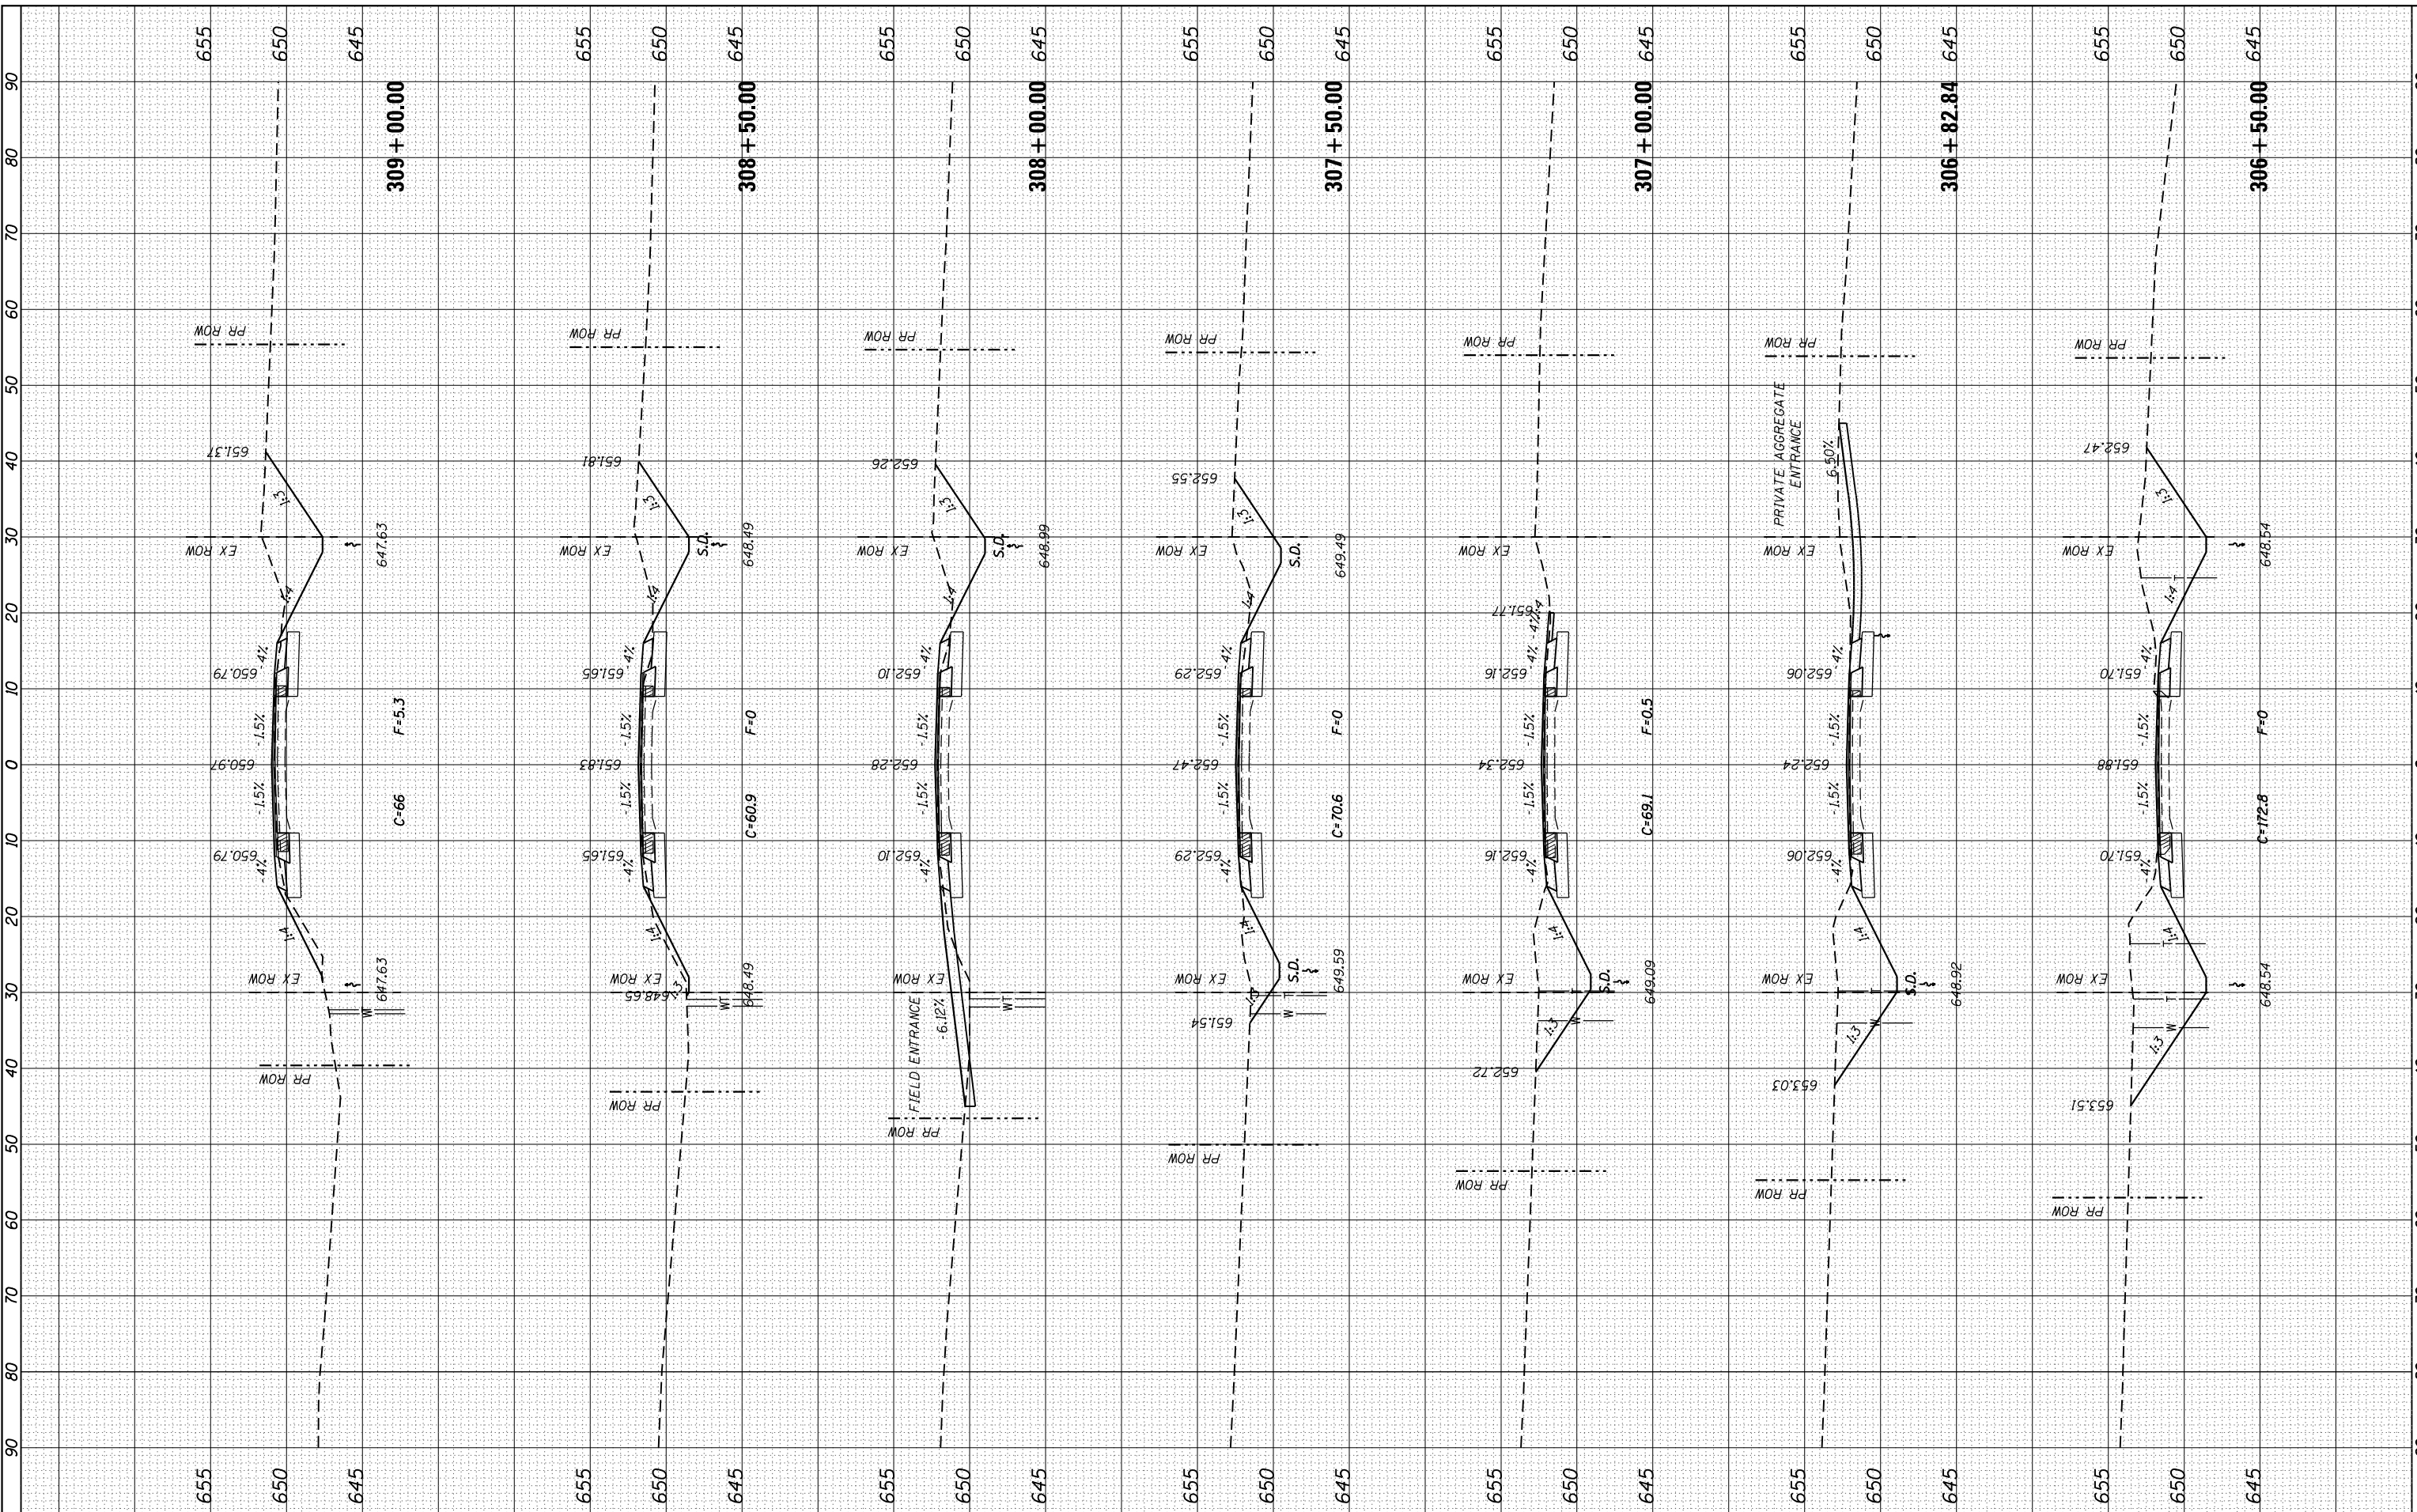

USER NAME = ljackson
MODEL NAME = Default
PLOT SCALE = 20.0000' / in.
PLOT DATE = 8/11/2014

DESIGNED - ACM
DRAWN - EDW
CHECKED - LWJ
DATE - 8-11-14

REVISED -
REVISED -
REVISED -
REVISED -

STATE OF ILLINOIS DEPARTMENT OF TRANSPORTATION

CROSS SECTIONS FAS ROUTE 752 (IL ROUTE 3)

SCALE: SHEET 85 OF 138 SHEETS STA. 306+50.00 TO STA. 309+00.00

F.A. RTE.	SECTION	COUNTY	TOTAL SHEETS	SHEET NO.
• 749/752	101 2RS-1	JERSEY	438	379
			CONTRACT NO. 76789	
ILLINOIS FED. AID PROJECT				