


BY	DATE

ORIGINAL SURVEY	SURVEYED PLOTTED	DATE
NO.		

FILE NAME = S:\Projects\089-0228-VH-IL-3-Gratcorn\09\CADD\Sheets\089-0228-VH-IL-3-Gratcorn.dwg

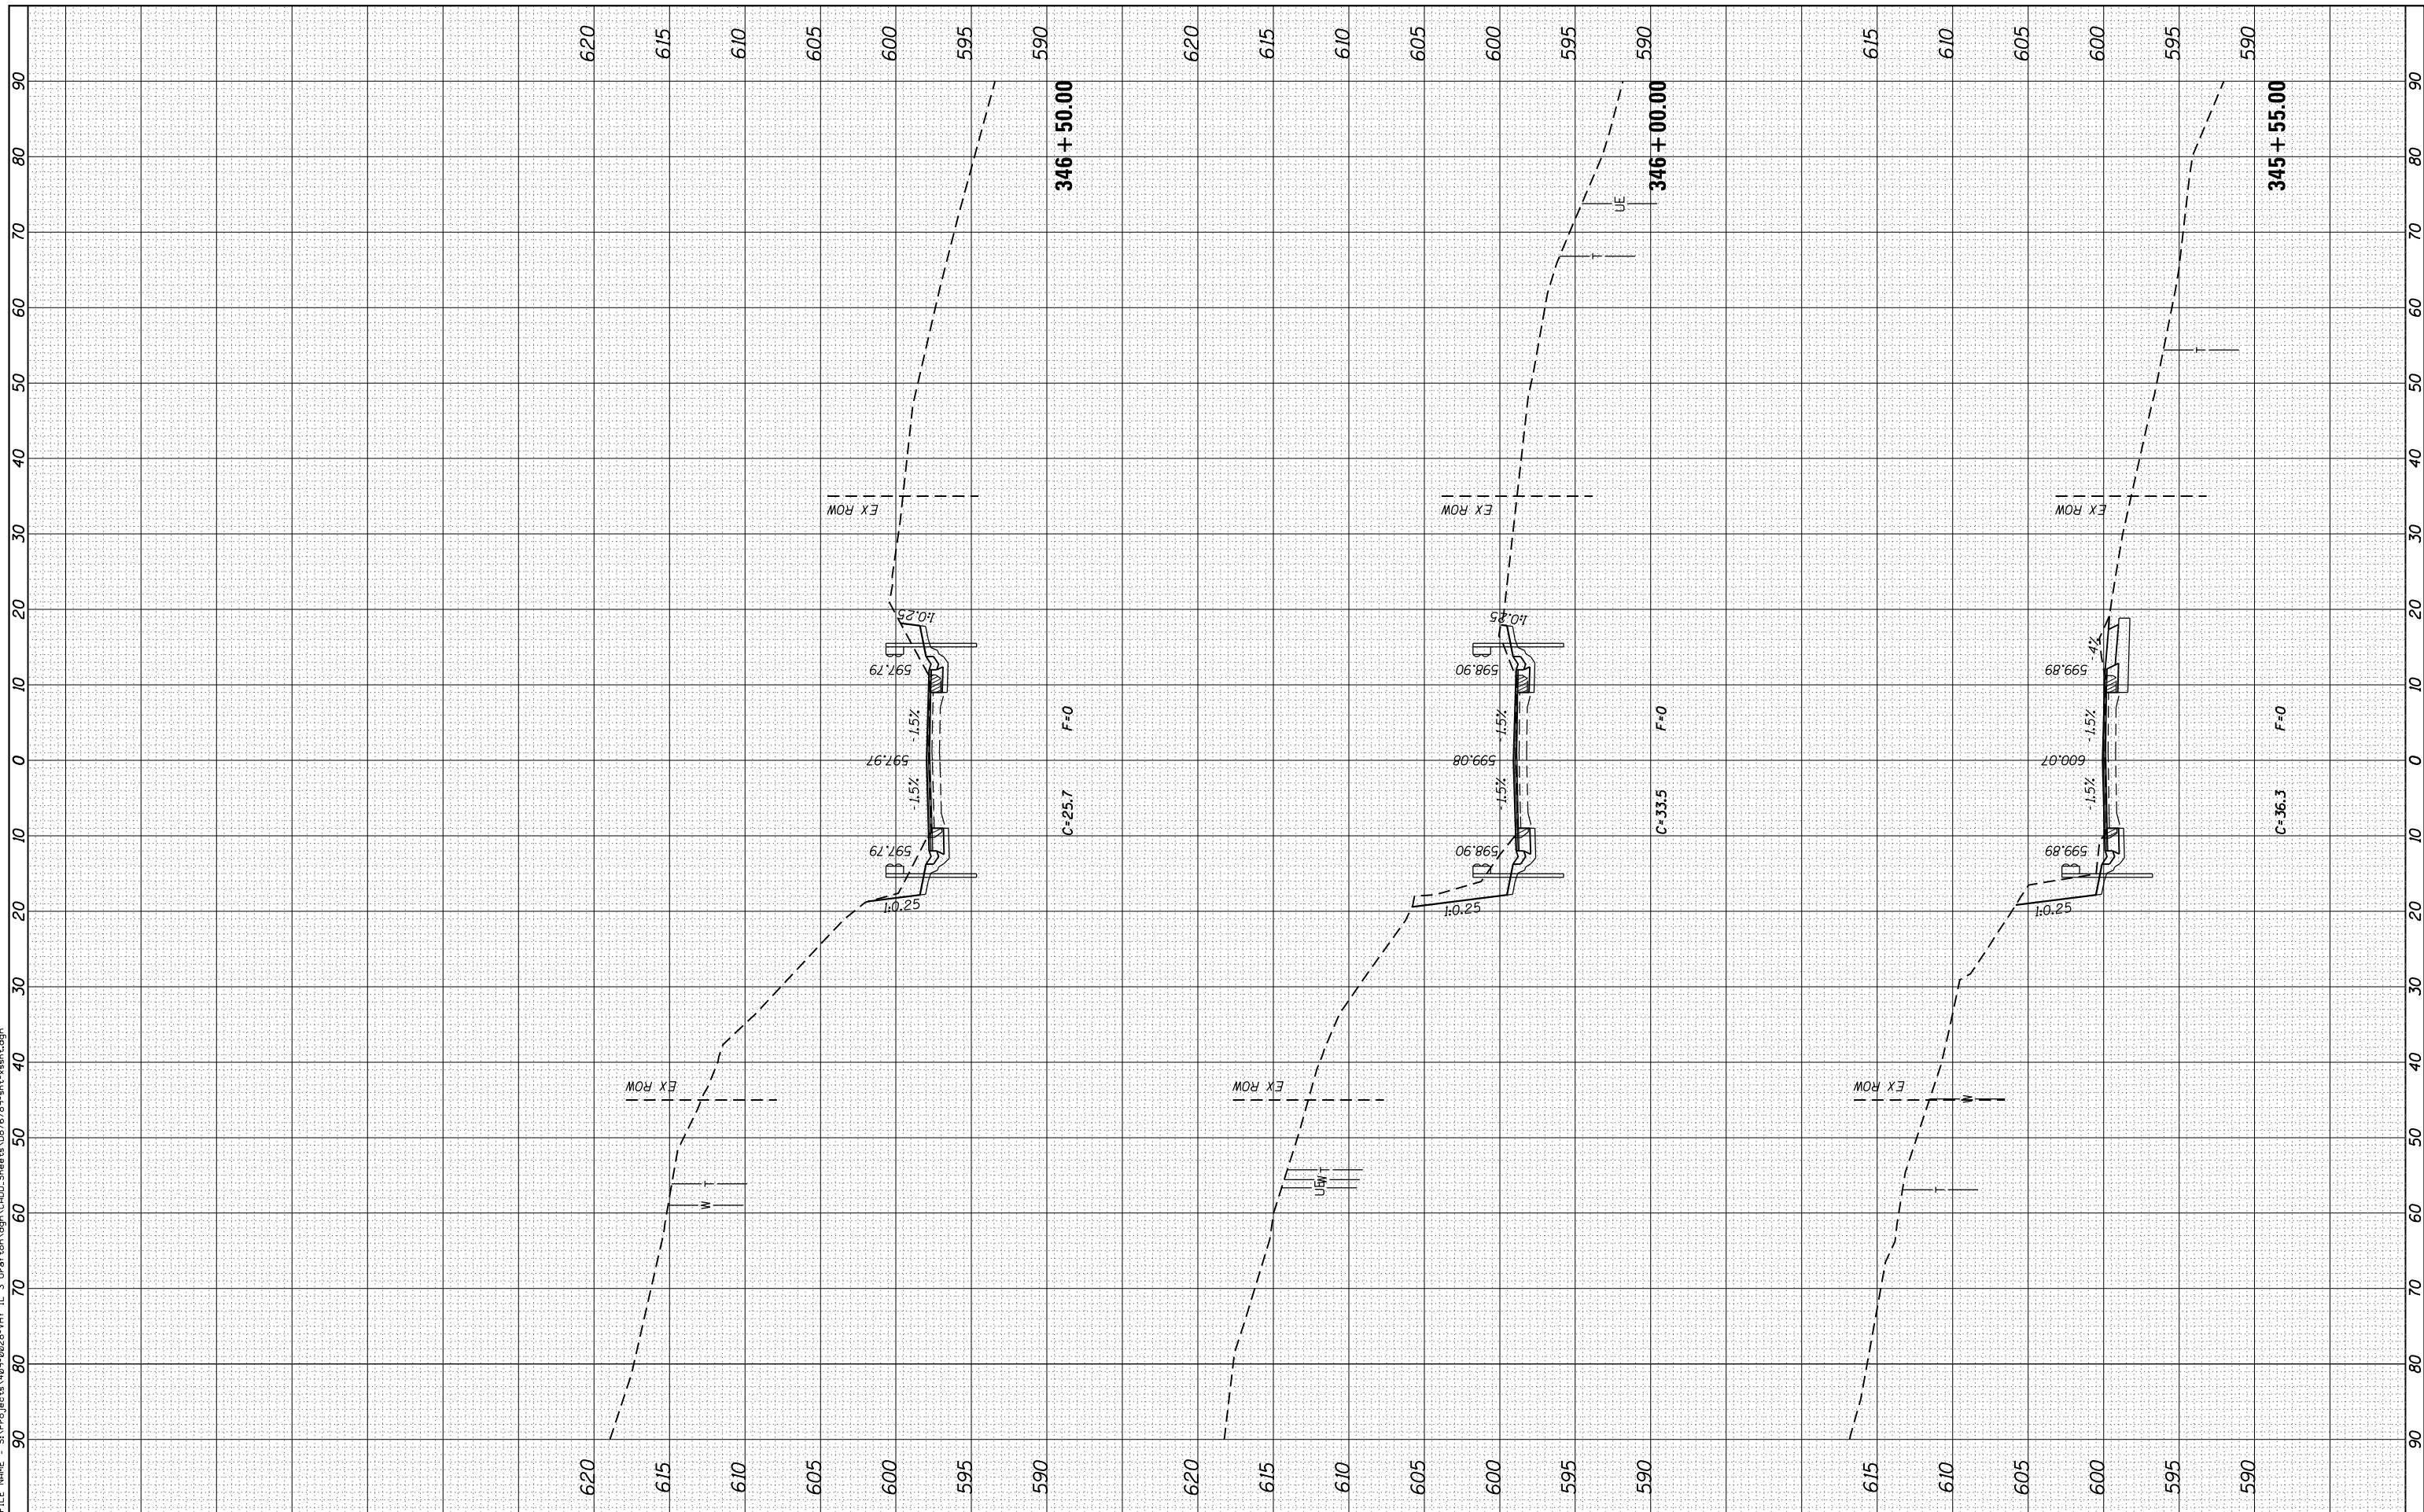

USER NAME = ljackson
 MODEL NAME = Default
 PLOT SCALE = 20.0000' / in.
 PLOT DATE = 8/11/2014

DESIGNED - ACM
 DRAWN - EDW
 CHECKED - LWJ
 DATE - 8-11-14

REVISED -
 REVISED -
 REVISED -
 REVISED -

**STATE OF ILLINOIS
 DEPARTMENT OF TRANSPORTATION**

**CROSS SECTIONS
 FAS ROUTE 752 (IL ROUTE 3)**

SCALE: SHEET 101 OF 138 SHEETS STA. 345+55.00 TO STA. 346+50.00

F.A. RTE.	SECTION	COUNTY	TOTAL SHEETS	SHEET NO.
749/752	101 2RS-1	JERSEY	438	395
CONTRACT NO. 76789			ILLINOIS FED. AID PROJECT	