


FINAL SURVEY NO.	SURVEYED AREAS CHECKED	BY	DATE

ORIGINAL SURVEY NO.	SURVEYED AREAS CHECKED	BY	DATE

FILE NAME = S:\Projects\085-0225-VH-IL-3-Gravel\cadd\CADD_Sheets\08575789-plt-ssht.dgn

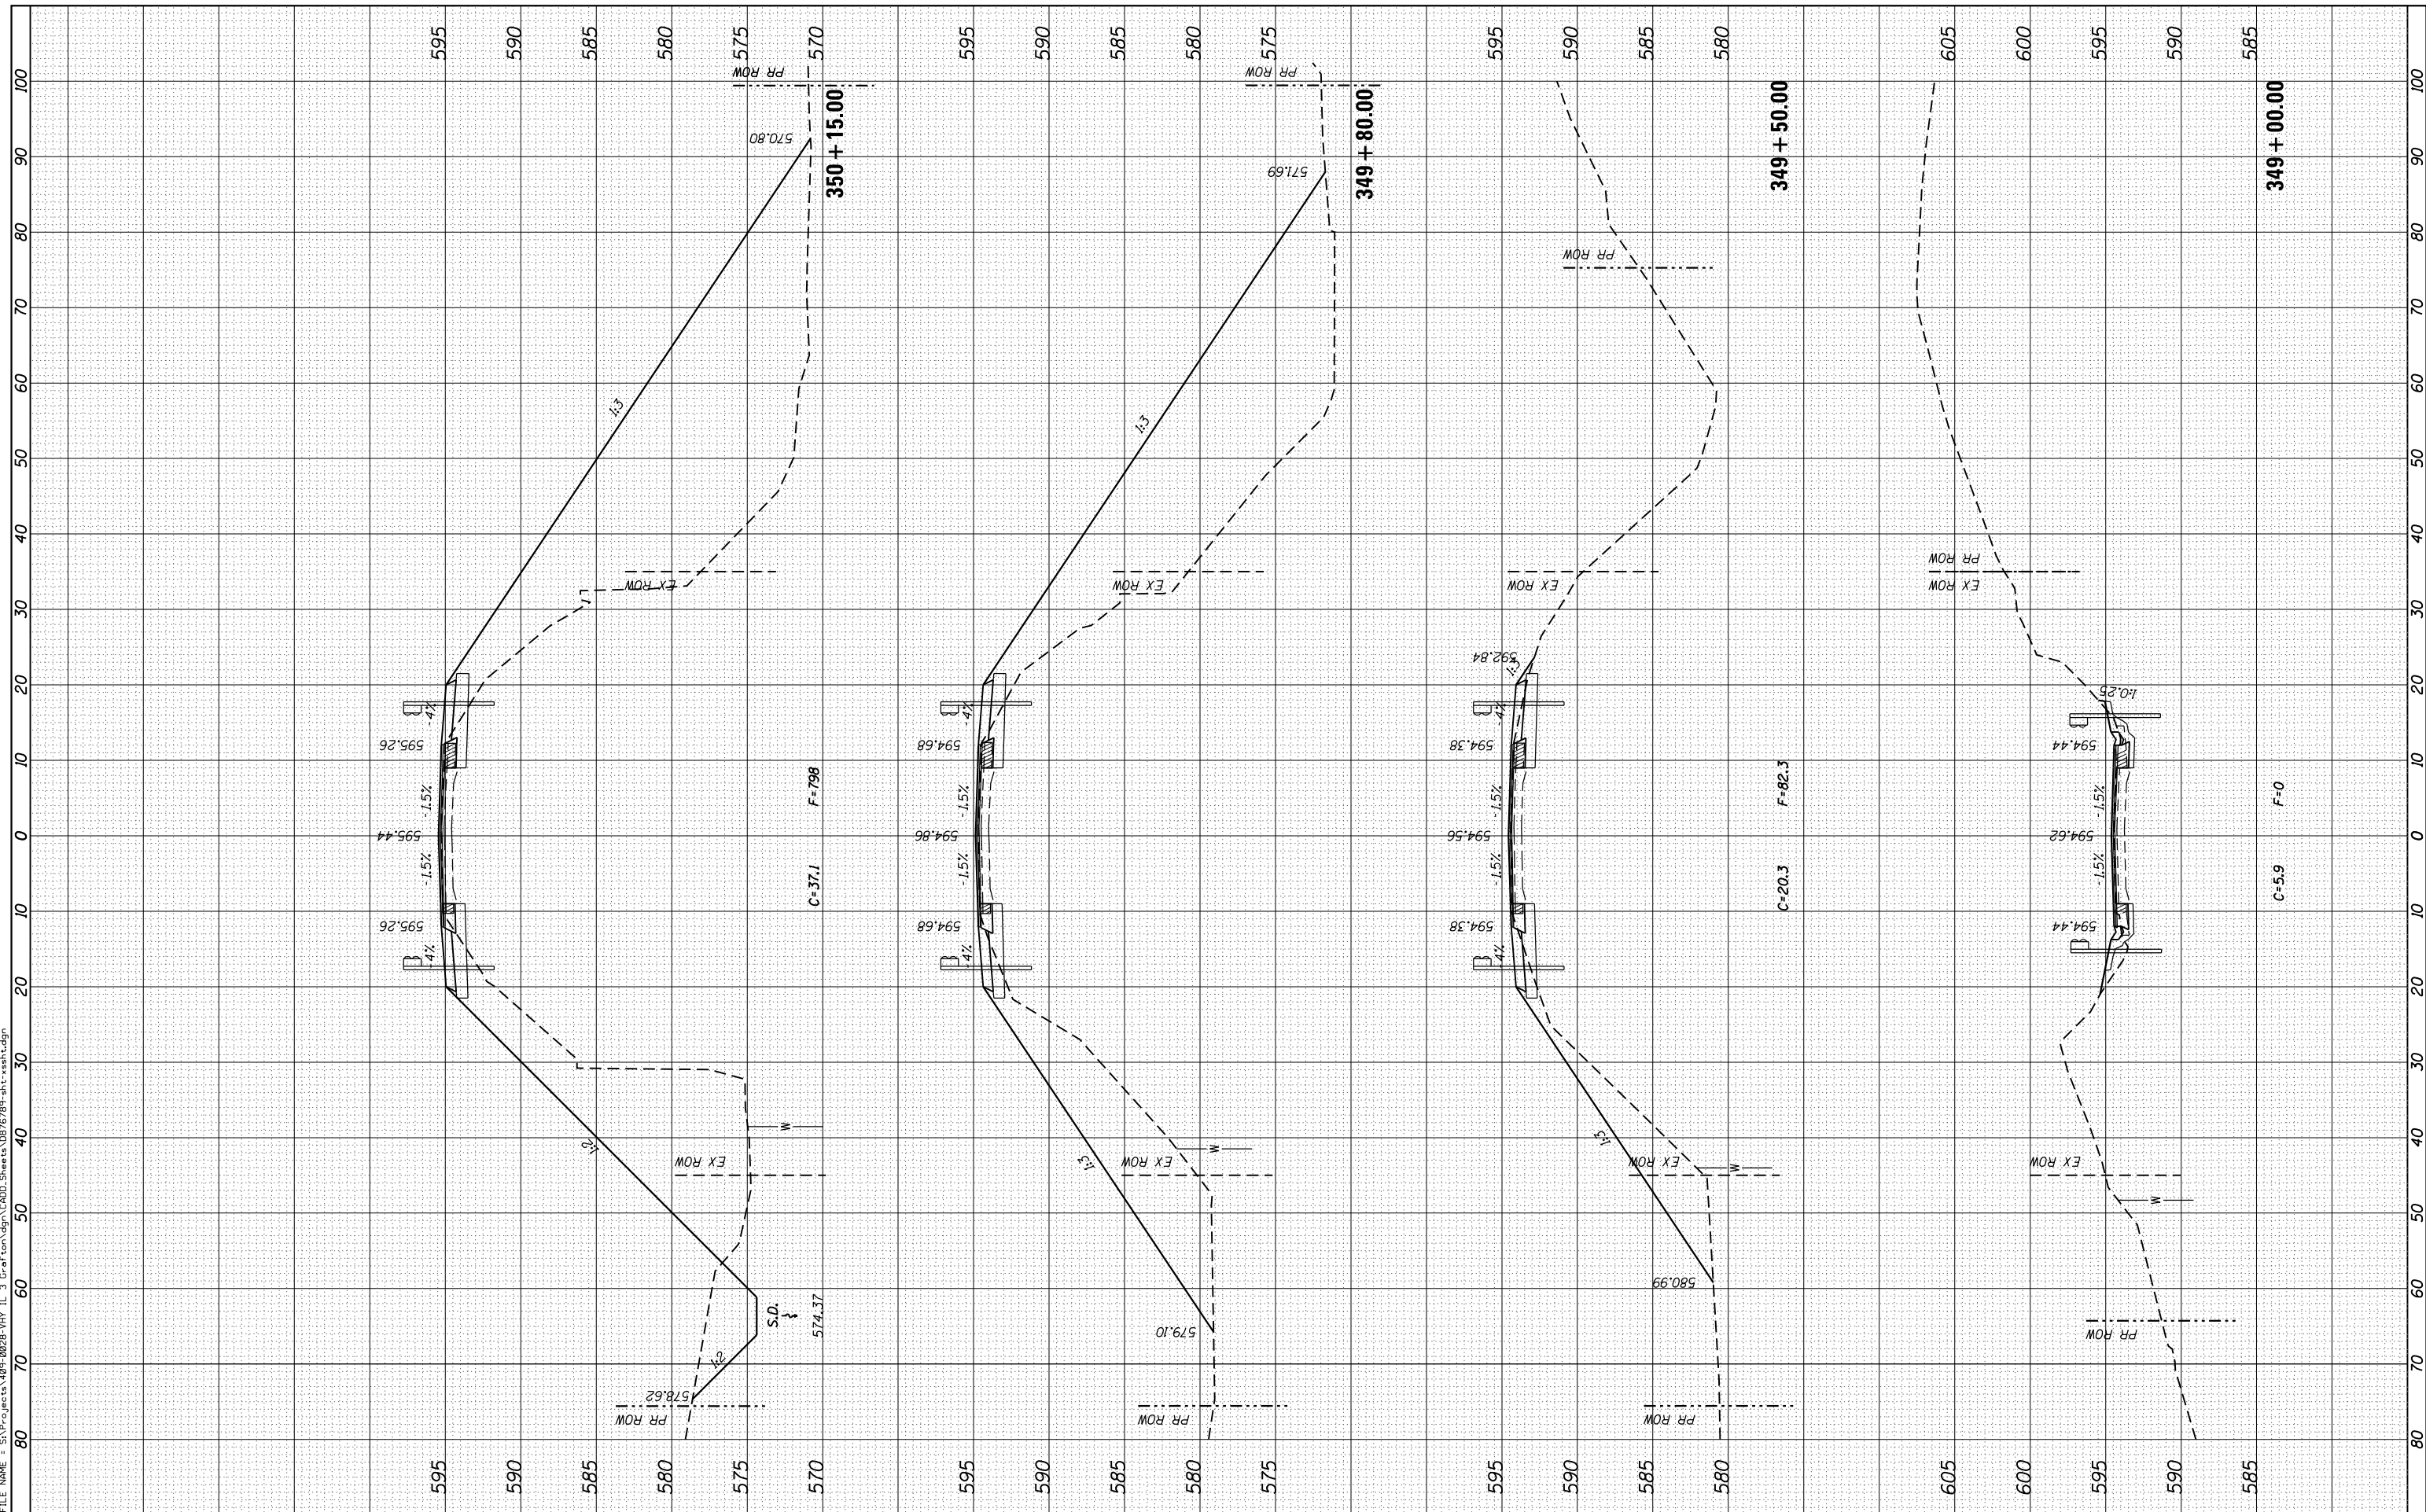

USER NAME = ljackson
 MODEL NAME = Default
 PLOT SCALE = 20.0000' / in.
 PLOT DATE = 8/11/2014

DESIGNED - ACM
 DRAWN - EDW
 CHECKED - LWJ
 DATE - 8-11-14

REVISED -
 REVISED -
 REVISED -
 REVISED -

STATE OF ILLINOIS
 DEPARTMENT OF TRANSPORTATION

CROSS SECTIONS
 FAS ROUTE 752 (IL ROUTE 3)
 SCALE: SHEET 103 OF 138 SHEETS STA. 349+00.00 TO STA. 350+15.00

F.A. RTE.	SECTION	COUNTY	TOTAL SHEETS	SHEET NO.
• 749/752	101 2RS-1	JERSEY	438	397
CONTRACT NO. 76789			ILLINOIS FED. AID PROJECT	