


BY	DATE
SURVEYED	
PLOTTED	
TEMPLATE	
AREAS CHECKED	
AREAS CHECKED	

BY	DATE
SURVEYED	
PLOTTED	
TEMPLATE	
AREAS CHECKED	
AREAS CHECKED	

FILE NAME = S:\P\Projects\809-0229\HYD IL 3\Grat\csm\gpa\CADD\_Sheets\0876789-4\ht-ssht.dgn

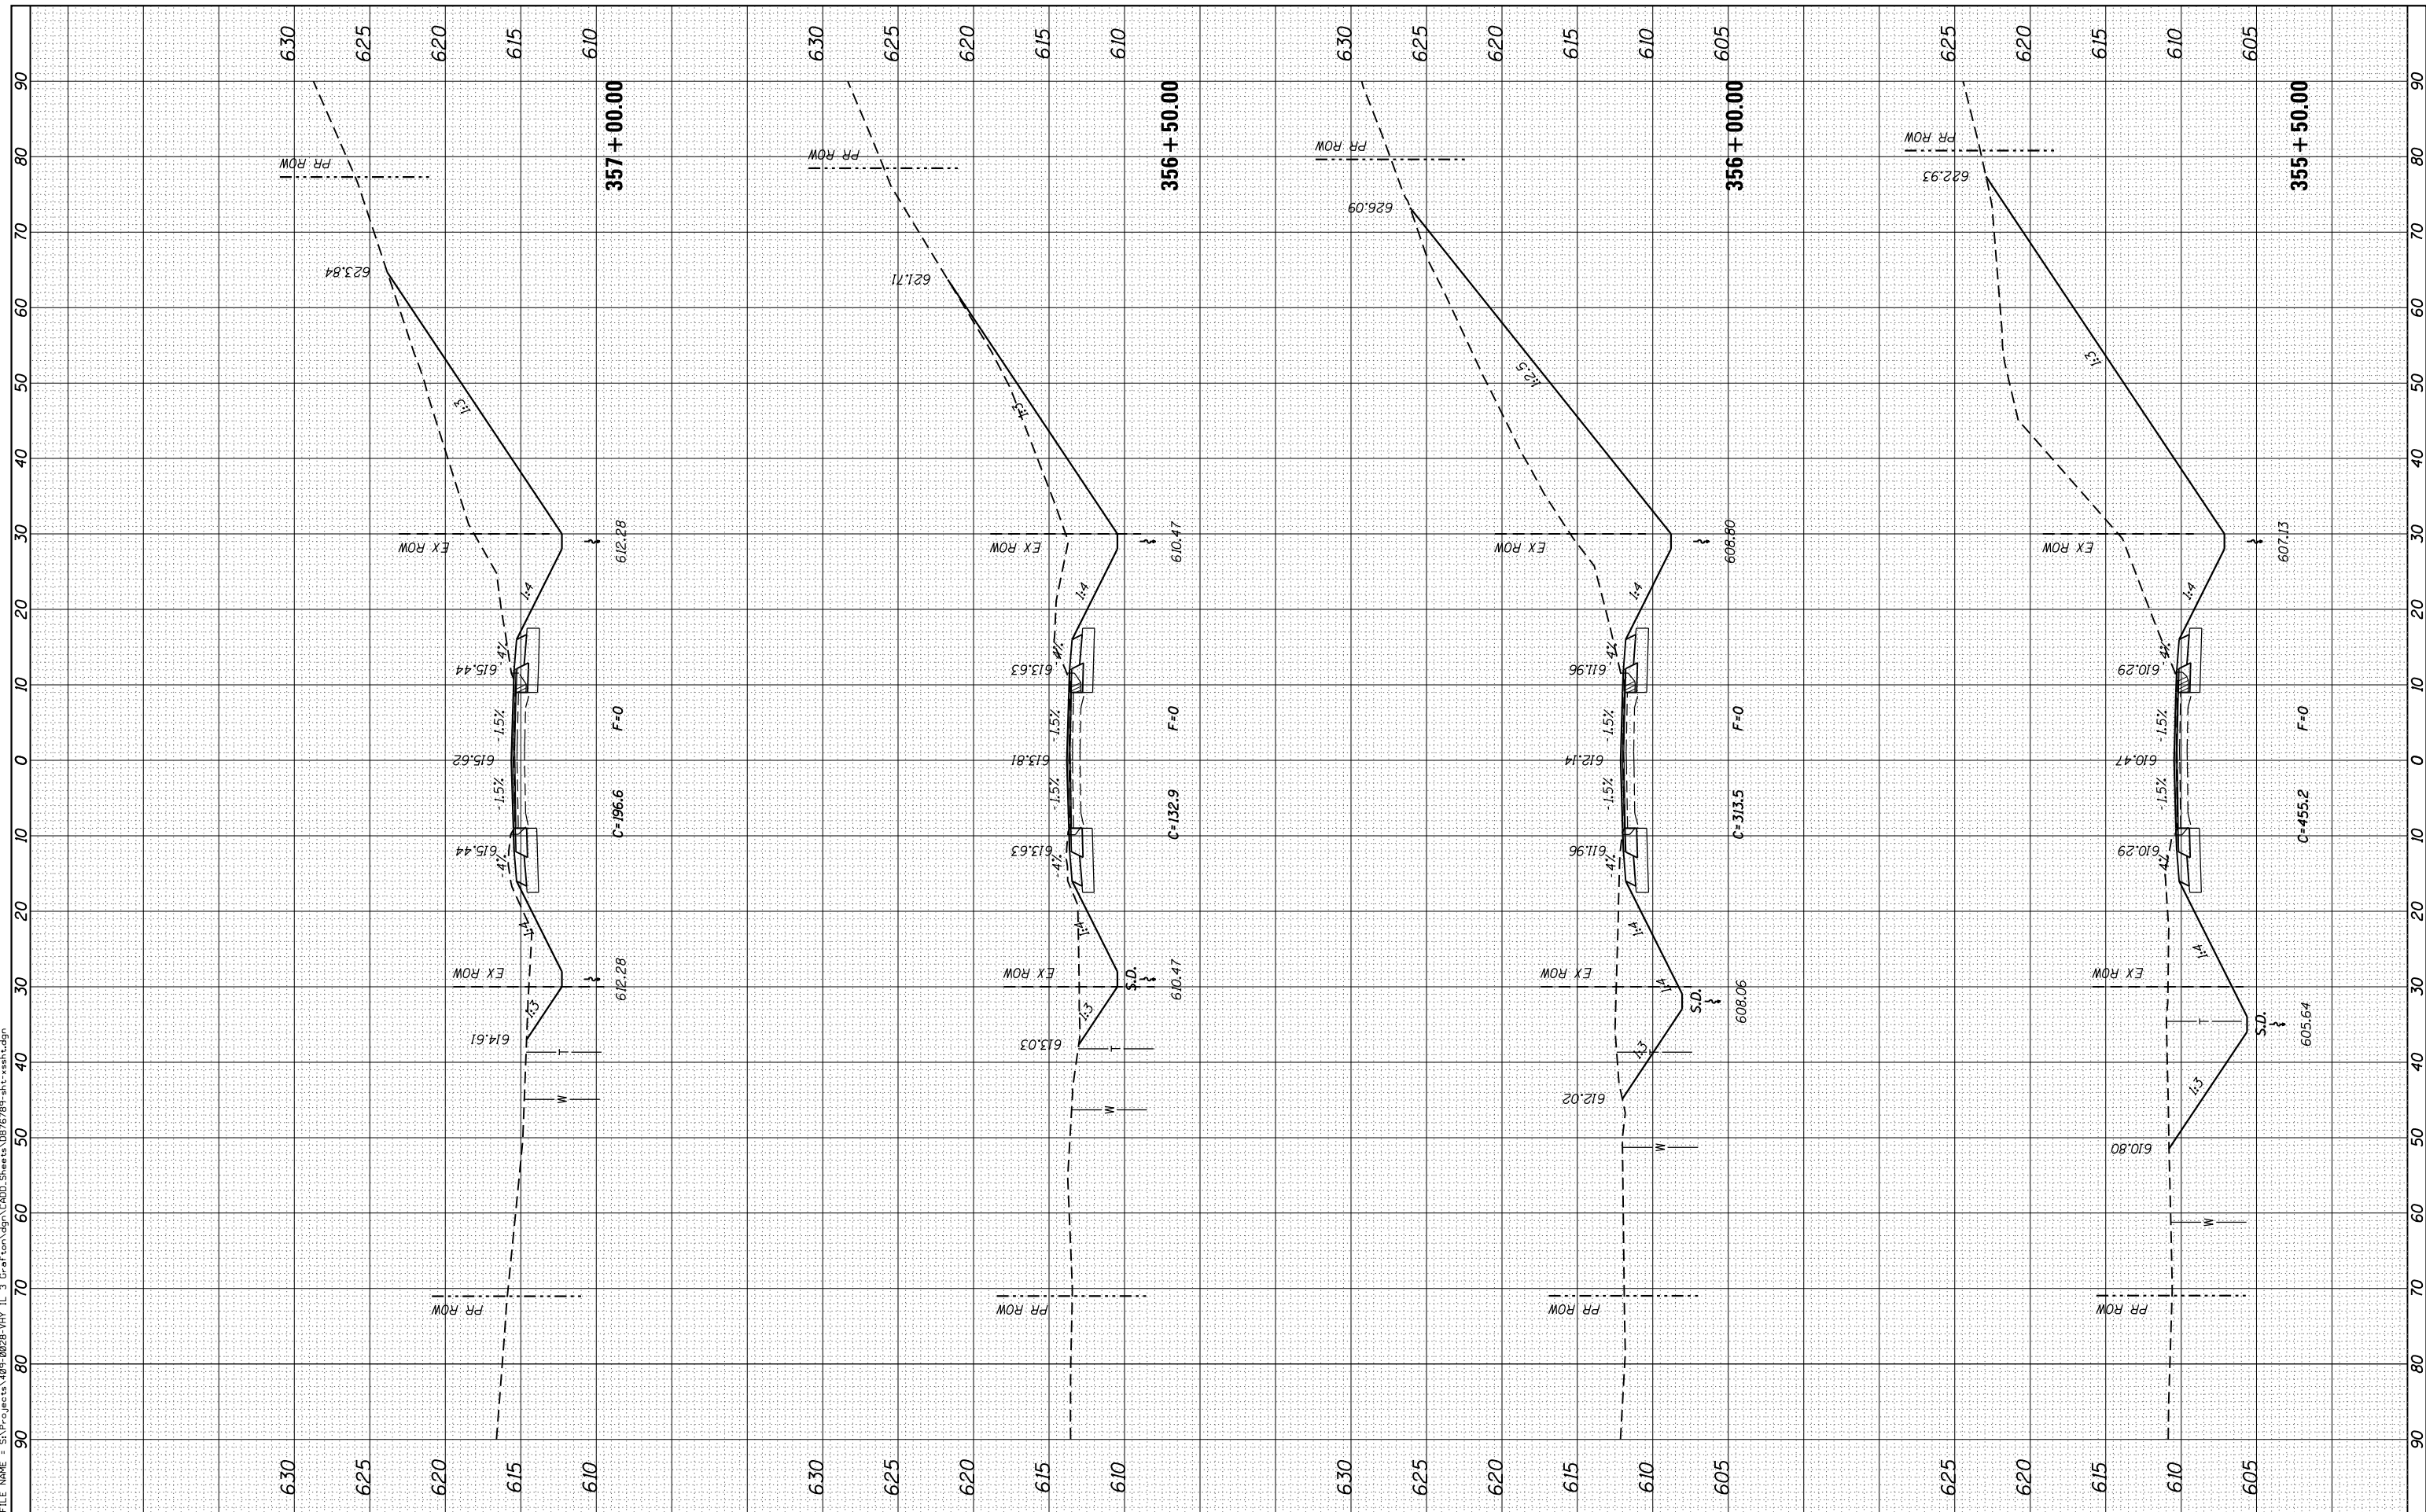

USER NAME =	ljackson
MODEL NAME =	Default
PLOT SCALE =	20.0000' / 1" in.
PLOT DATE =	8/11/2014
DESIGNED -	ACM
DRAWN -	EDW
CHECKED -	LWJ
DATE -	8-11-14

REVISED -	-
REVISED -	-
REVISED -	-
REVISED -	-

**STATE OF ILLINOIS  
DEPARTMENT OF TRANSPORTATION**

<b>CROSS SECTIONS</b>	
<b>FAS ROUTE 752 (IL ROUTE 3)</b>	
SCALE:	SHEET 107 OF 138 SHEETS STA. 355+50.00 TO STA. 357+00.00

F.A. RTE.	SECTION	COUNTY	TOTAL SHEETS	SHEET NO.
• 749/752	101 2RS-1	JERSEY	438	401
CONTRACT NO. 76789			ILLINOIS FED. AID PROJECT	