


BY	DATE

ORIGINAL SURVEY	SURVEYED	BY	DATE
NOTE BOOK	PLOTTED		

FILE NAME = S:\P\Projects\095-0028-7HY IL 3 Grd\csm\cadd\cadd\Sheets\0876789-4\1t-ssub.dgn

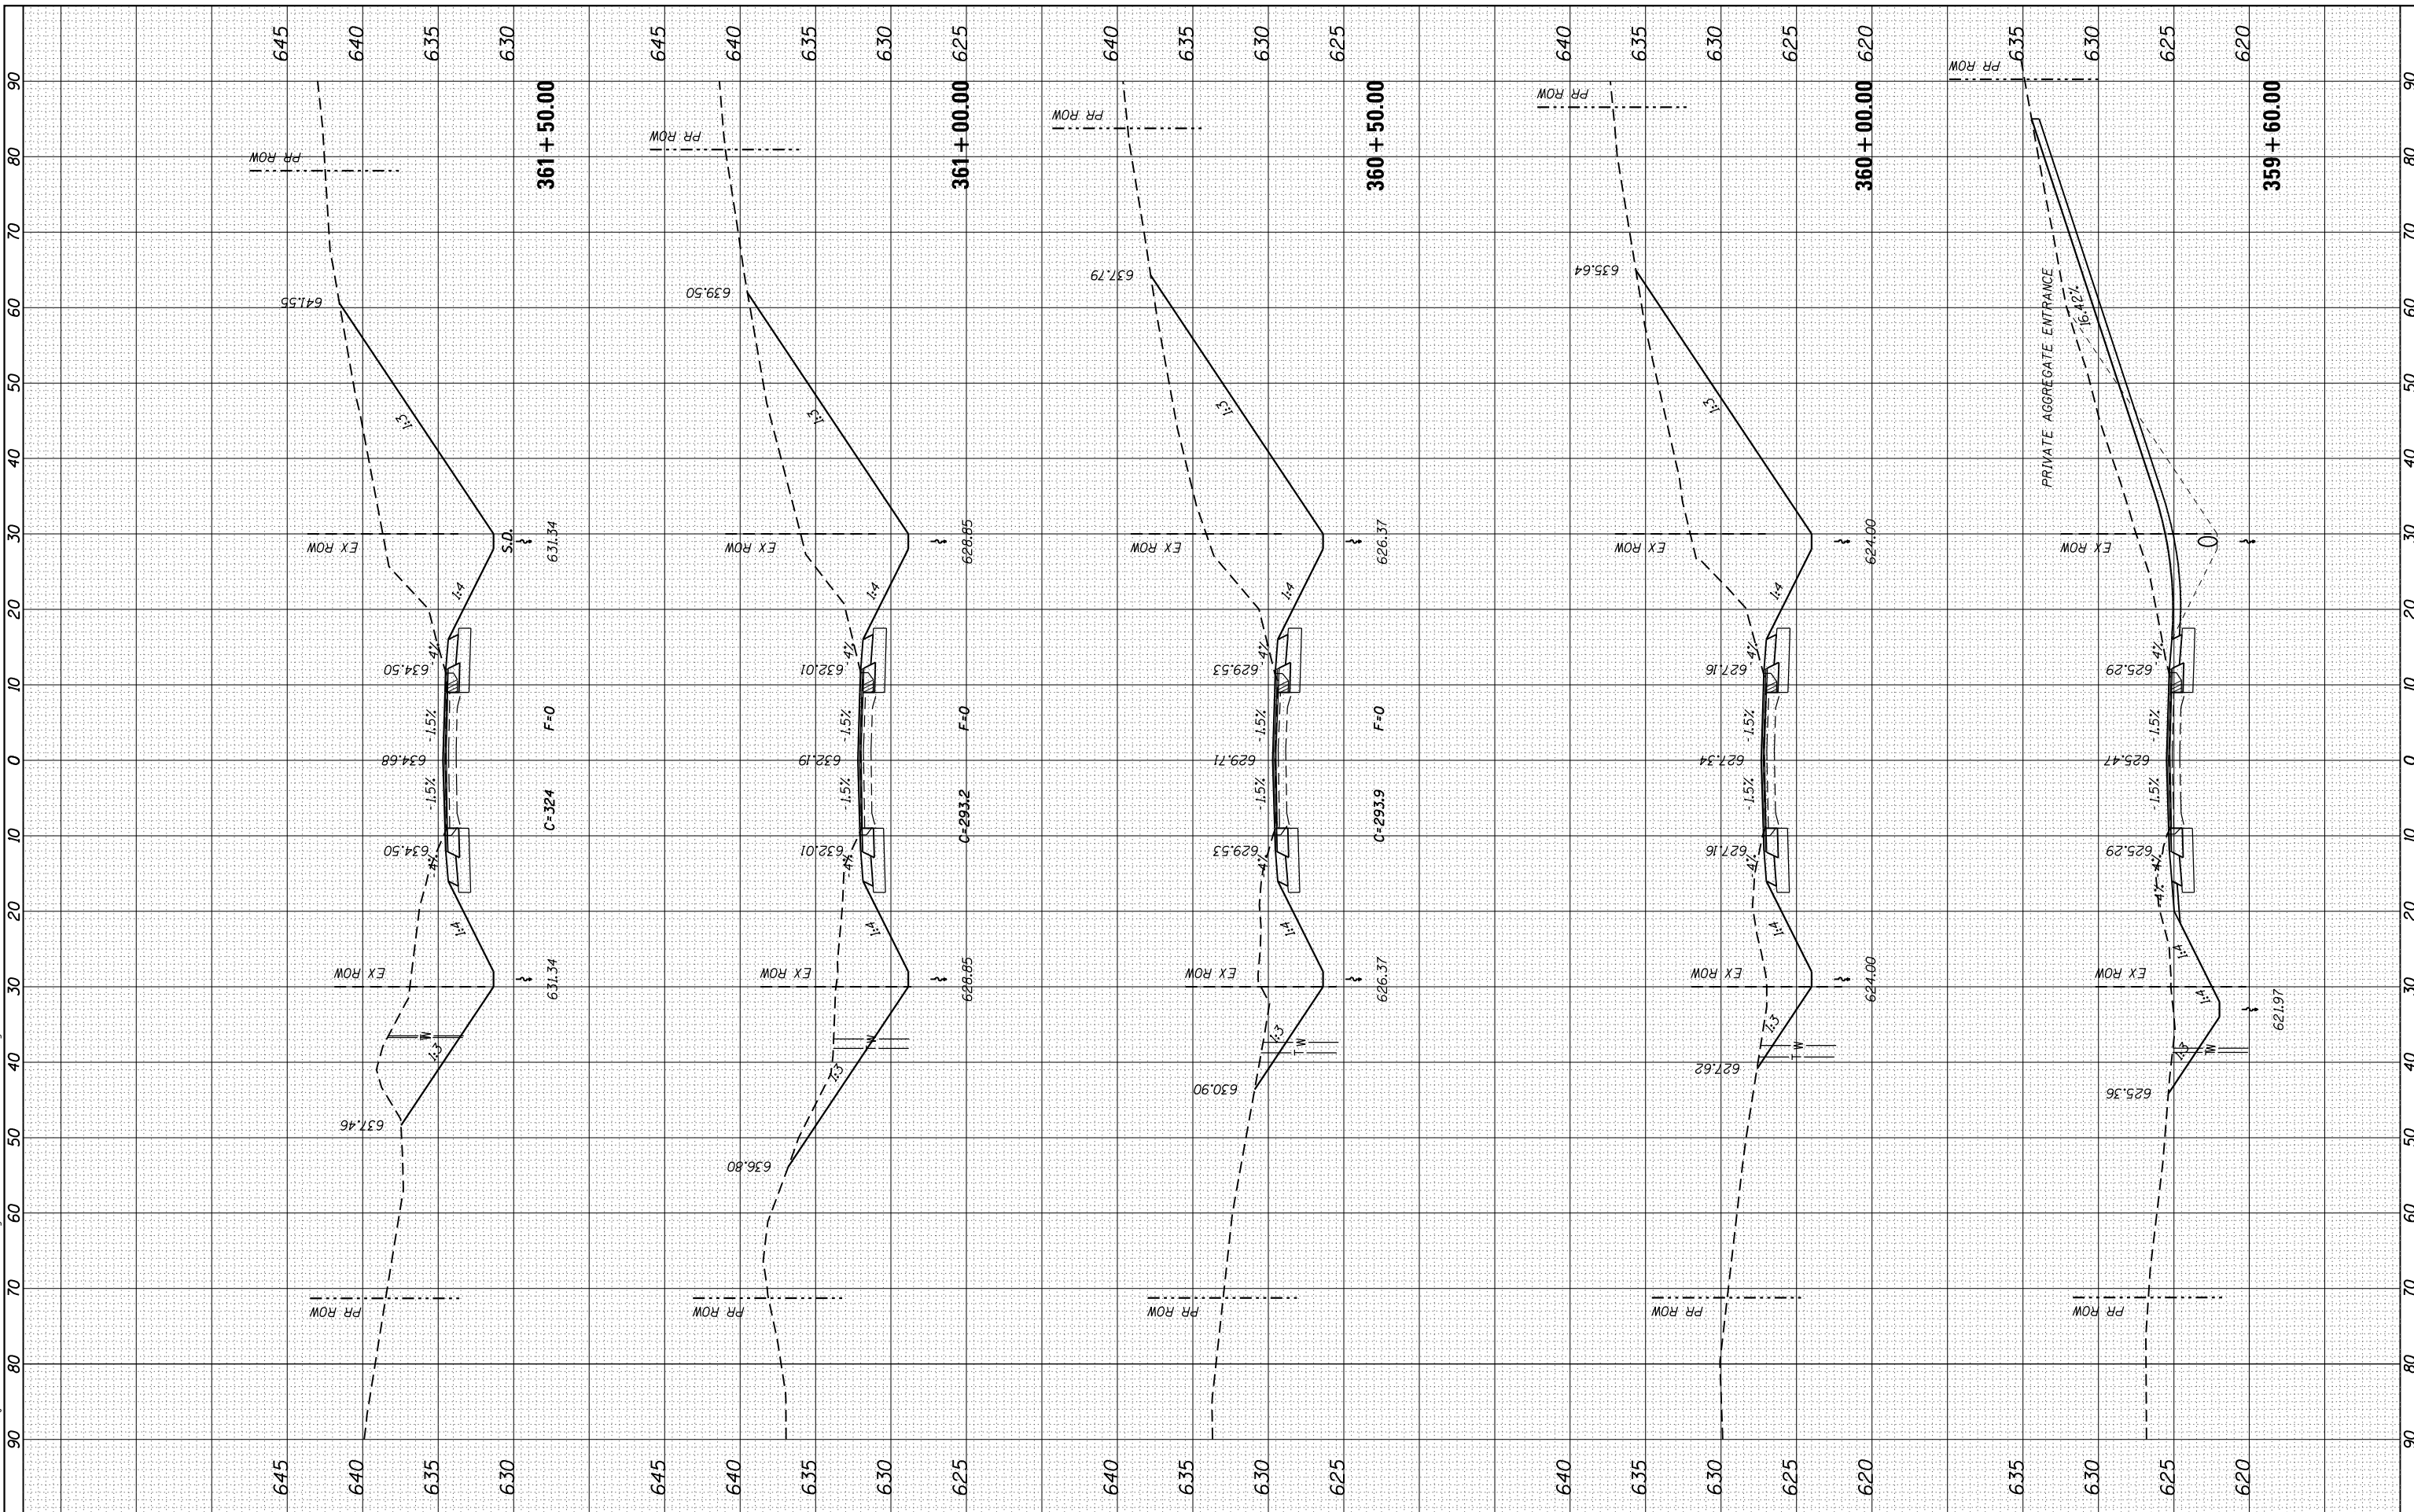

USER NAME =	l.jackson
DESIGNED -	ACM
DRAWN -	EDW
PLotted SCALE =	20.0000' / 1" in.
CHECKED -	LWJ
DATE -	8-11-14

REVISIED -	
REVISIED -	
REVISIED -	
REVISIED -	

**STATE OF ILLINOIS
DEPARTMENT OF TRANSPORTATION**

**CROSS SECTIONS
FAS ROUTE 752 (IL ROUTE 3)**

SCALE: SHEET 109 OF 138 SHEETS STA. 359+60.00 TO STA. 361+50.00

F.A. RTÉ.	SECTION	COUNTY	TOTAL SHEETS	SHEET NO.
	101 2RS-1	JERSEY	438	403
	749/752			CONTRACT NO. 76789
ILLINOIS FED. AID PROJECT				