


BY	DATE

ORIGINAL SURVEY	SURVEYED	BY	DATE
NOTE BOOK	PLOTTED		
	TEMPLATE		
	AREAS CHECKED		
	AREAS CHECKED		
	AREAS CHECKED		

FILE NAME = S:\P-projects\409-0229-VH IL 3 Gral con Vign CAD.D Sheets\0876789-plt-ssht.dgn

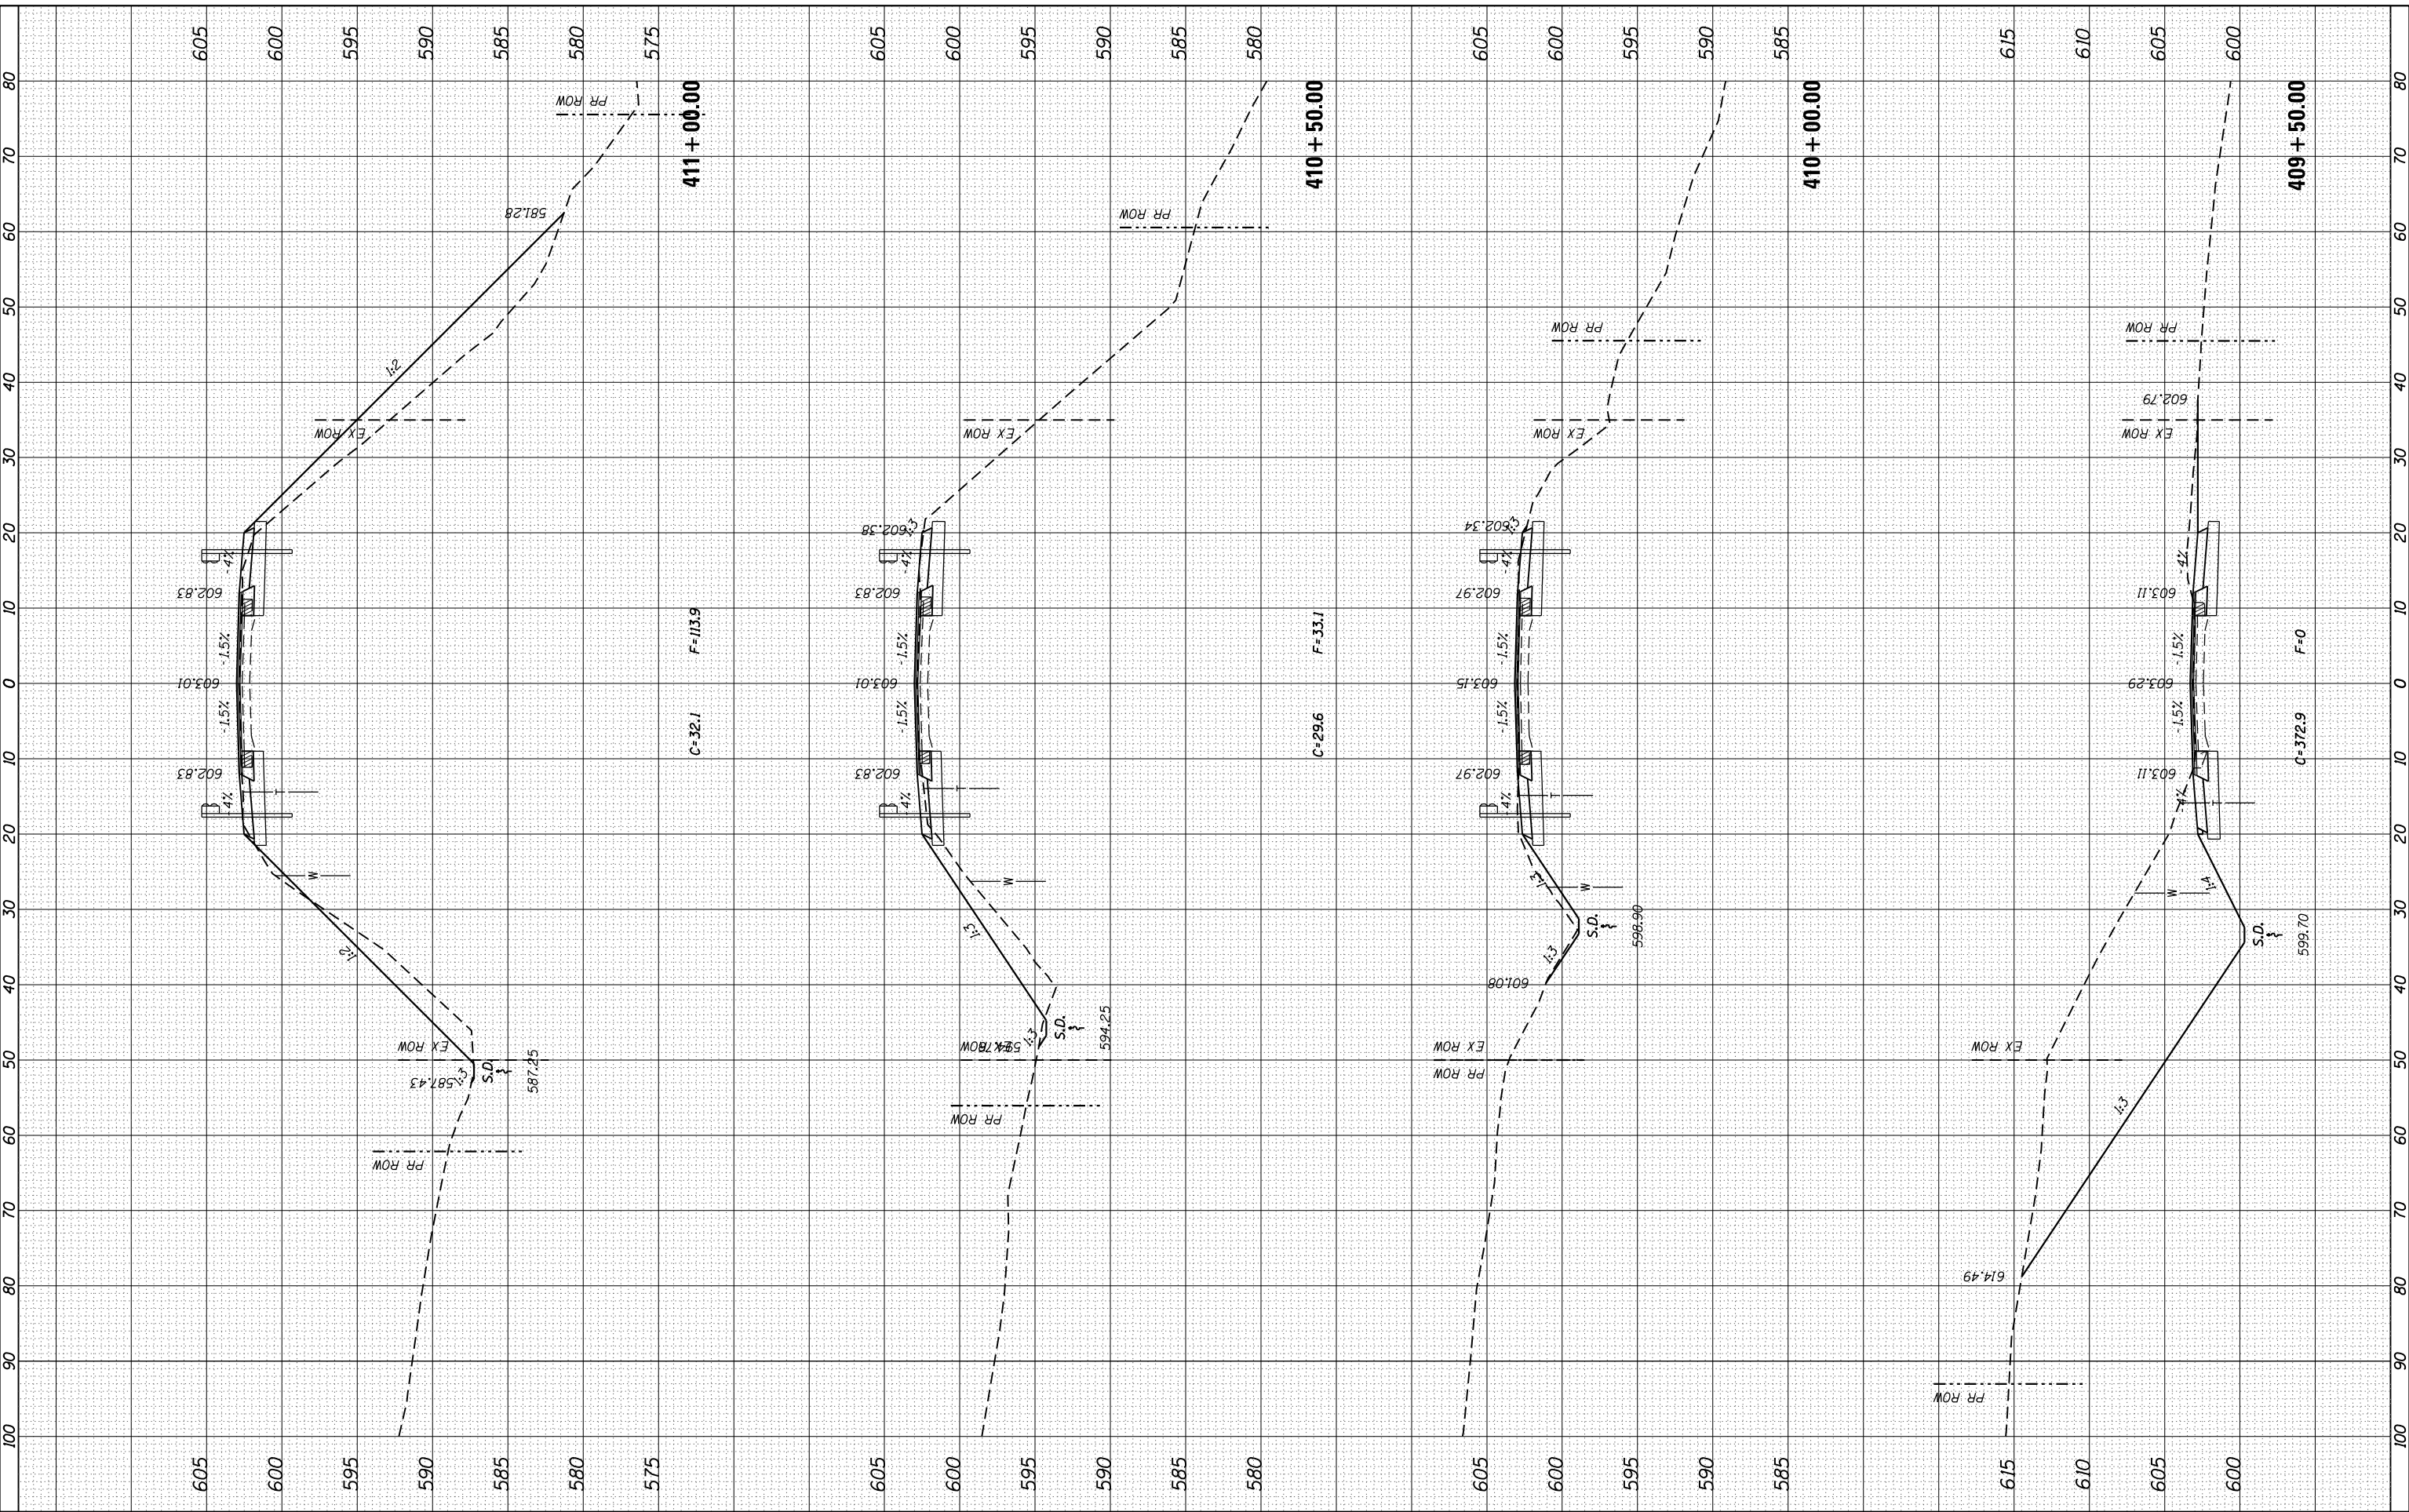

USER NAME = ljackson
 MODEL NAME = Default
 PLOT SCALE = 20.0000' / in.
 PLOT DATE = 8/11/2014

DESIGNED - ACM
 DRAWN - EDW
 CHECKED - LWJ
 DATE - 8-11-14

REVISED -
 REVISED -
 REVISED -
 REVISED -

**STATE OF ILLINOIS
 DEPARTMENT OF TRANSPORTATION**

**CROSS SECTIONS
 FAS ROUTE 752 (IL ROUTE 3)**
 SCALE: SHEET 132 OF 138 SHEETS STA. 409+50.00 TO STA. 411+00.00

F.A. RTE.	SECTION	COUNTY	TOTAL SHEETS	SHEET NO.
• 749/752	101 2RS-1	JERSEY	438	426
		CONTRACT NO. 76789		

ILLINOIS FED. AID PROJECT