


BY	DATE
FINAL SURVEY	SURVEYED
NOTE BOOK	PLOTTED
NO.	TEMPLATE
	AREAS CHECKED
	AREAS CHECKED

BY	DATE
ORIGINAL SURVEY	SURVEYED
NOTE BOOK	PLOTTED
NO.	TEMPLATE
	AREAS CHECKED
	AREAS CHECKED

FILE NAME = S:\P\projects\08-082B-VH-IL-3\Grd\cm\grd\CADD\Sheets\0876789-2141-rsht.dwg

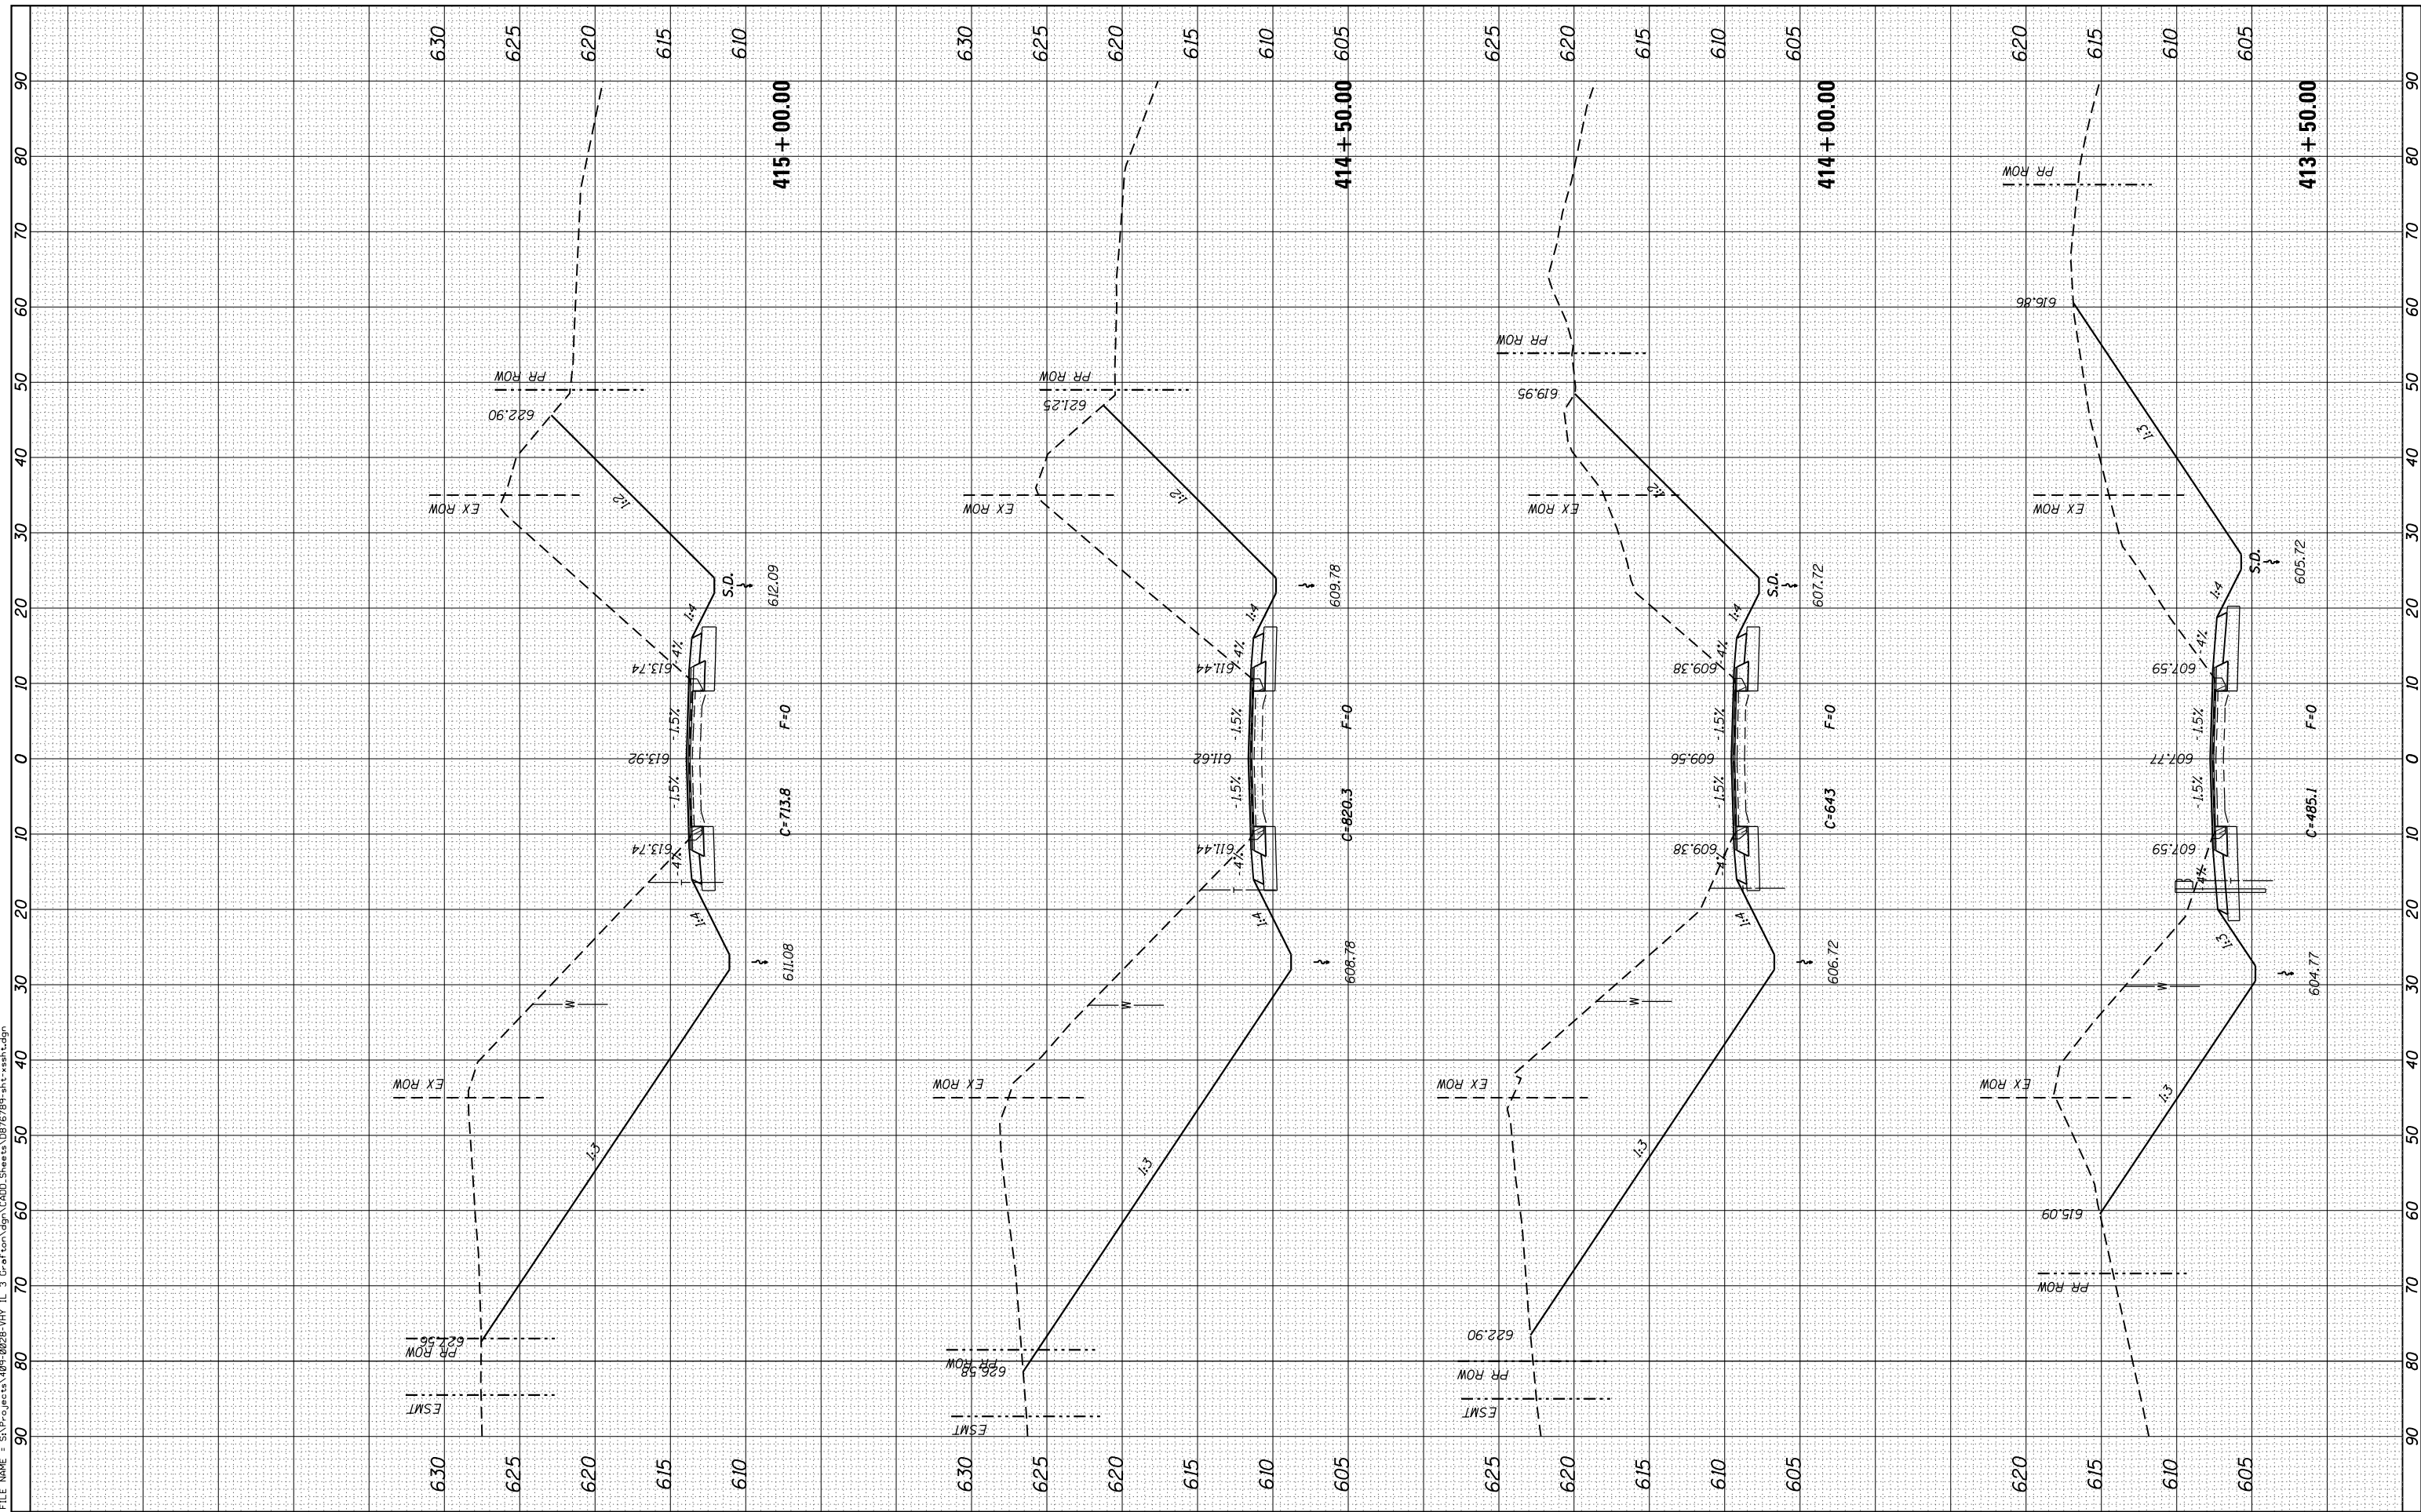

1328 SVA Bradley R. Smith Drive
Troy, IL 61864
PHONE: 618.667.1400

USER NAME =	jackson
MODEL NAME =	Default
PLOT SCALE =	20.0000' / in.
PLOT DATE =	8/11/2014
DESIGNED -	ACM
DRAWN -	EDW
CHECKED -	LWJ
DATE -	8-11-14
REVISED -	
REVISED -	
REVISED -	
REVISED -	

**STATE OF ILLINOIS
DEPARTMENT OF TRANSPORTATION**

**CROSS SECTIONS
FAS ROUTE 752 (IL ROUTE 3)**

SCALE: SHEET 134 OF 138 SHEETS STA. 413+50.00 TO STA. 415+00.00

F.A. RTÉ.	SECTION	COUNTY	TOTAL SHEETS	SHEET NO.
	101 2RS-1	JERSEY	438	428
	• 749/752			CONTRACT NO. 76789
ILLINOIS FED. AID PROJECT				