


BY	DATE
SURVEYED	
PLOTTED	
TEMPLATE	
AREAS CHECKED	
AREAS	
NO.	

BY	DATE
SURVEYED	
PLOTTED	
TEMPLATE	
AREAS CHECKED	
AREAS	
NO.	

FILE NAME = S:\P\Projects\809-0228\HYD 3\Drawings\CADD\Sheets\08767895-hyt-assht-Croxford.dgn

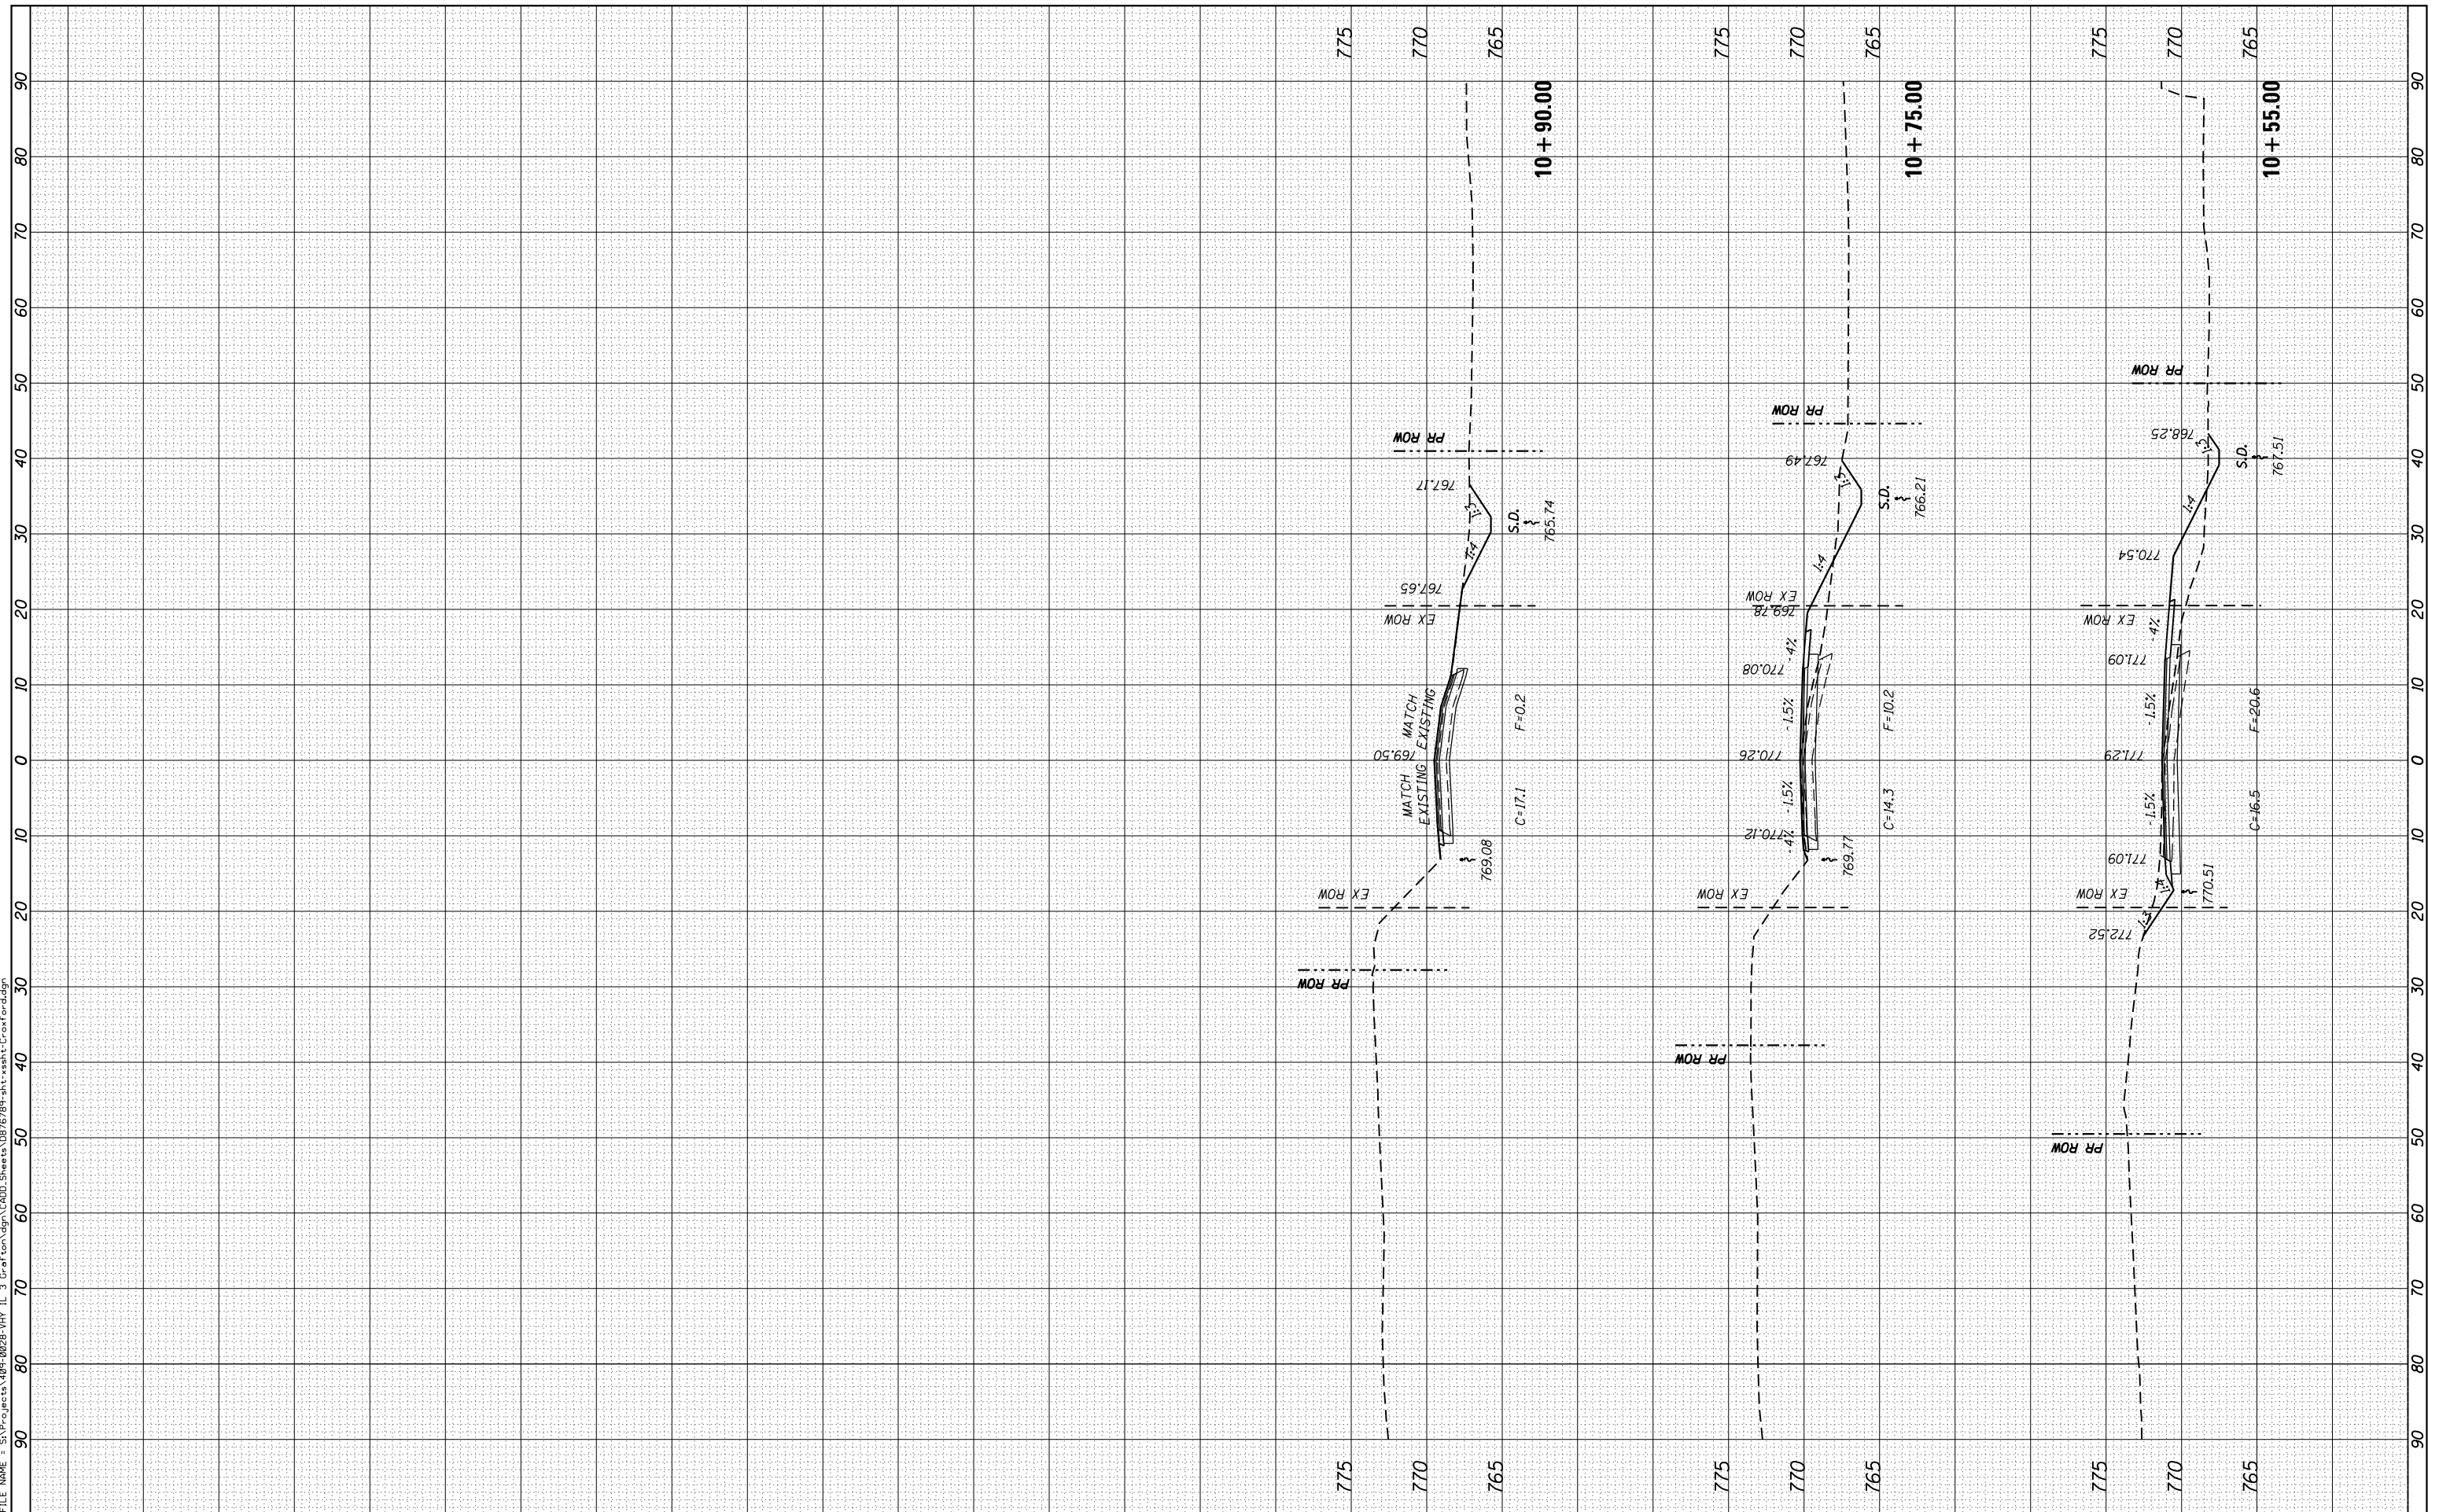

USER NAME = ljackson
 MODEL NAME = Default
 PLOT SCALE = 20.0000' / in.
 PLOT DATE = 8/11/2014

DESIGNED - ACM
 DRAWN - EDW
 CHECKED - LWJ
 DATE - 8-11-14

REVISED -
 REVISED -
 REVISED -
 REVISED -

**STATE OF ILLINOIS
 DEPARTMENT OF TRANSPORTATION**

**CROSS SECTIONS
 CROXFORD ROAD**

SCALE: SHEET 1 OF 6 SHEETS STA. 10+55.00 TO STA.10+90.00

F.A. RTÉ.	SECTION	COUNTY	TOTAL SHEETS	SHEET NO.
•	101 2RS-1	JERSEY	438	433
•	749/752	CONTRACT NO. 76789		

ILLINOIS FED. AID PROJECT