

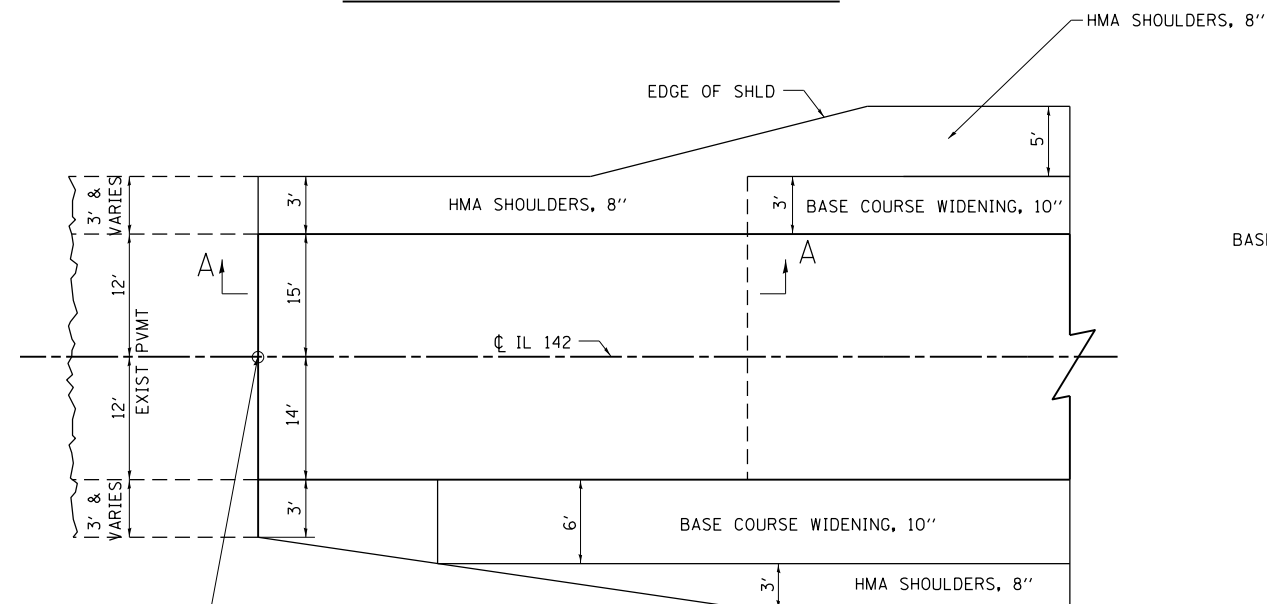
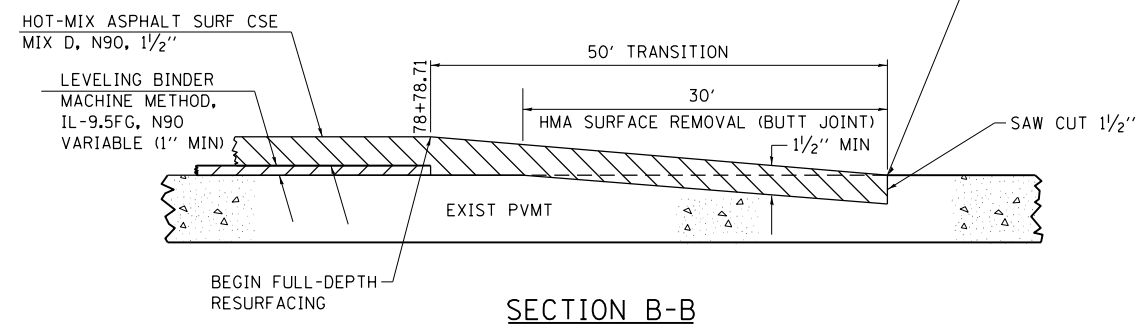


NORTHWEST BUTT JOINT

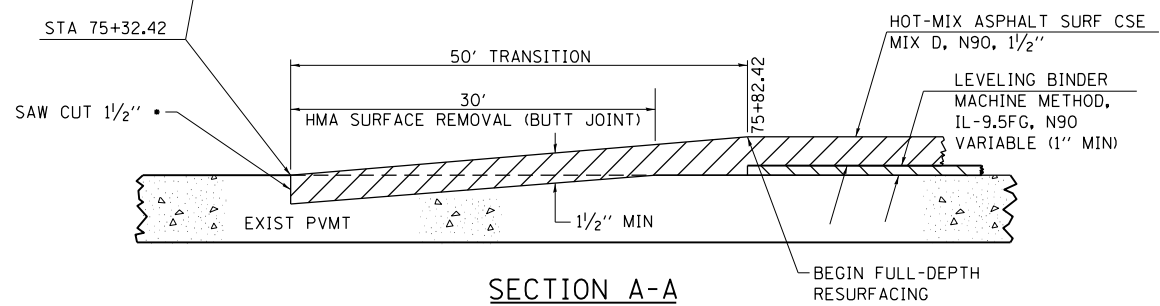

SOUTHEAST BUTT JOINT

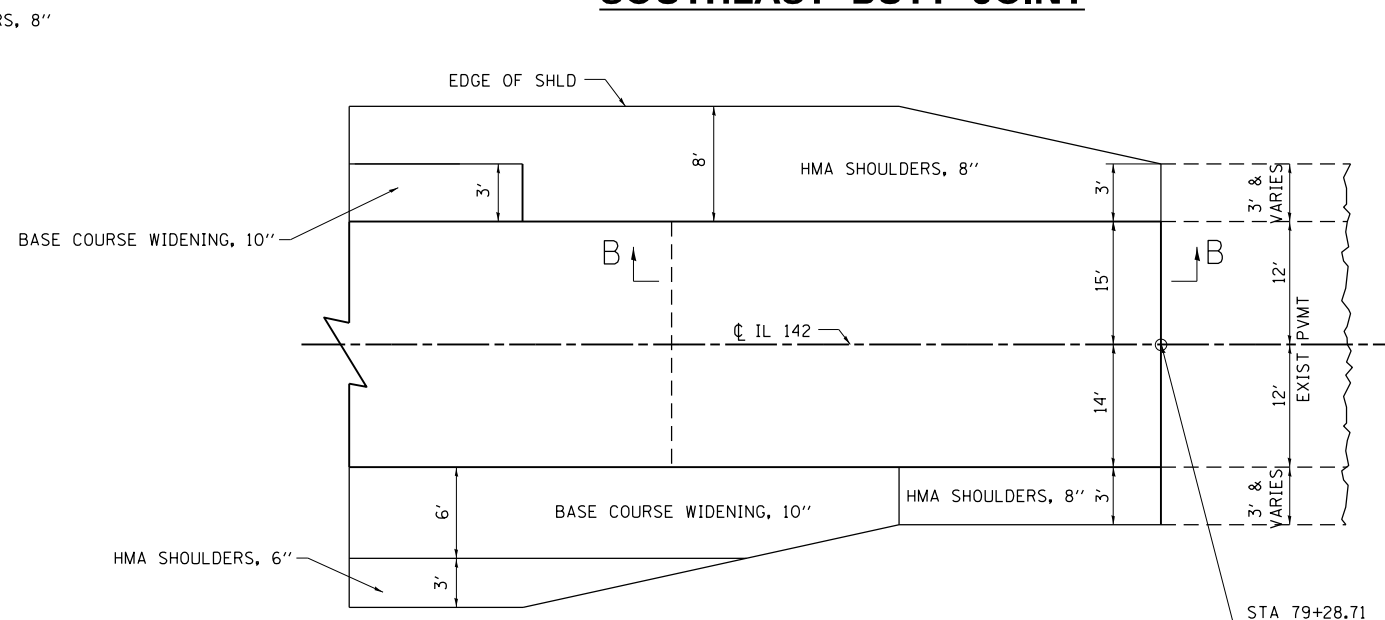

• INCLUDED IN COST OF HMA SURFACE REMOVAL (BUTT JOINT)

REVISIONS	
DRAWN	10-17-90
REVISED	01-11-07
REVISED	3-25-08
REVISED	

STD. 9-86

FILE NAME = D978210-sht-detail.dgn
 MODEL = Default
 PLOT DRIVER = IODT_PDF.plt



USER NAME = twalker
 FILE NAME = D978210-sht-detail.dgn
 PLOT SCALE = 40.00000' / in.
 PLOT DATE = 5/29/2014

DESIGNED -	REVISED -
DRAWN -	REVISED -
CHECKED -	REVISED -
DATE -	REVISED -

STATE OF ILLINOIS
 DEPARTMENT OF TRANSPORTATION

BUTT JOINT DETAIL

SCALE: N.T.S. SHEET NO. 1 OF 1 SHEETS STA. TO STA.

F.A.P. RTE.	SECTION	COUNTY	TOTAL SHEETS	SHEET NO.
849	113B-1	JEFFERSON	36	18
CONTRACT NO. 78210				
ILLINOIS FED. AID PROJECT				