



# TEMPORARY DITCH CHECKS

## PLACEMENT OF TEMPORARY DITCH CHECK IN DRAINAGE WAY

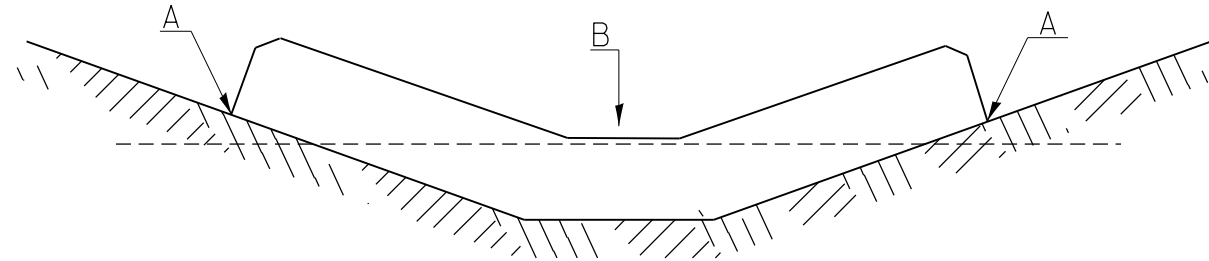

POINTS A SHOULD BE HIGHER THAN POINT B

## SPACING BETWEEN TEMPORARY DITCH CHECKS

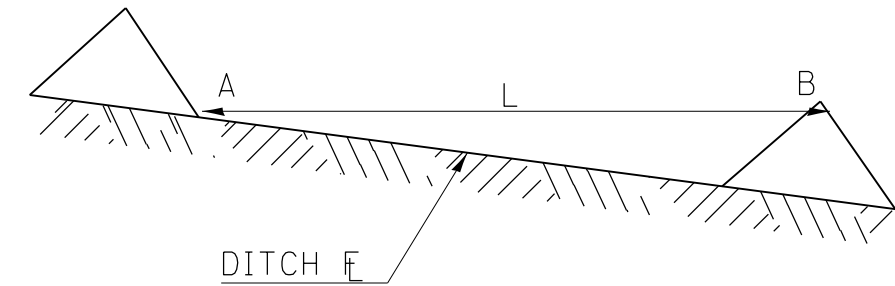

L = THE DISTANCE SUCH THAT POINTS A AND B ARE OF EQUAL ELEVATION

B = THE LOW POINT IN CENTER OF CHECK

### REVISIONS

|         |          |
|---------|----------|
| DRAWN   | 9-01-99  |
| REVISED | 10-3-01  |
| RESIZED | 5-8-08   |
| REVISED | 05-04-10 |

STD. 9-108

FILE NAME = D978210-sht-detail.dgn  
 MODEL = Default  
 PLOT DRIVER = 100T\_PDF.plt



|                                    |            |           |
|------------------------------------|------------|-----------|
| USER NAME = twalker                | DESIGNED - | REVISED - |
| FILE NAME = D978210-sht-detail.dgn | DRAWN -    | REVISED - |
| PLOT SCALE = 40.00000' / in.       | CHECKED -  | REVISED - |
| PLOT DATE = 5/29/2014              | DATE -     | REVISED - |

**STATE OF ILLINOIS  
DEPARTMENT OF TRANSPORTATION**

### TEMPORARY DITCH CHECK DETAIL

SCALE: N.T.S.    SHEET NO. 1 OF 1 SHEETS    STA.    TO STA.

| F.A.P. RTE.               | SECTION | COUNTY    | TOTAL SHEETS | SHEET NO. |
|---------------------------|---------|-----------|--------------|-----------|
| 849                       | 113B-1  | JEFFERSON | 36           | 21        |
| CONTRACT NO. 78210        |         |           |              |           |
| ILLINOIS FED. AID PROJECT |         |           |              |           |