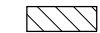




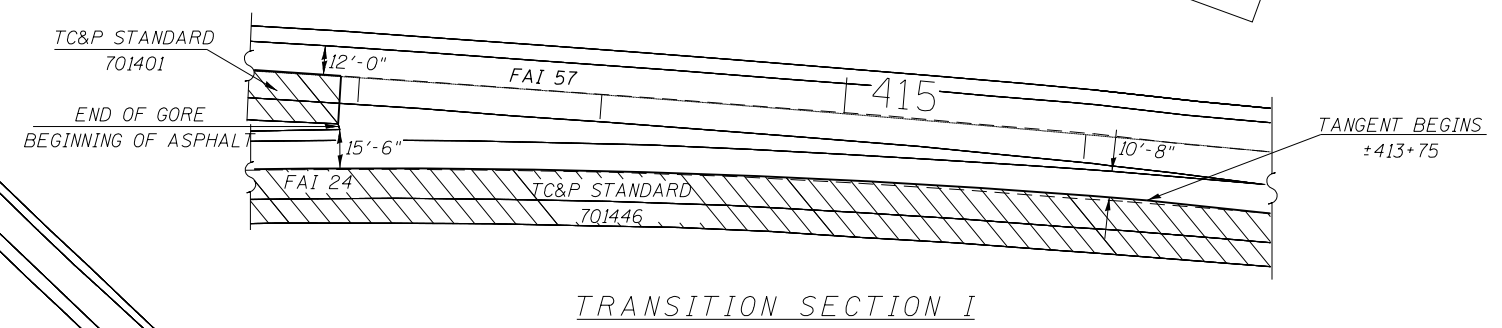
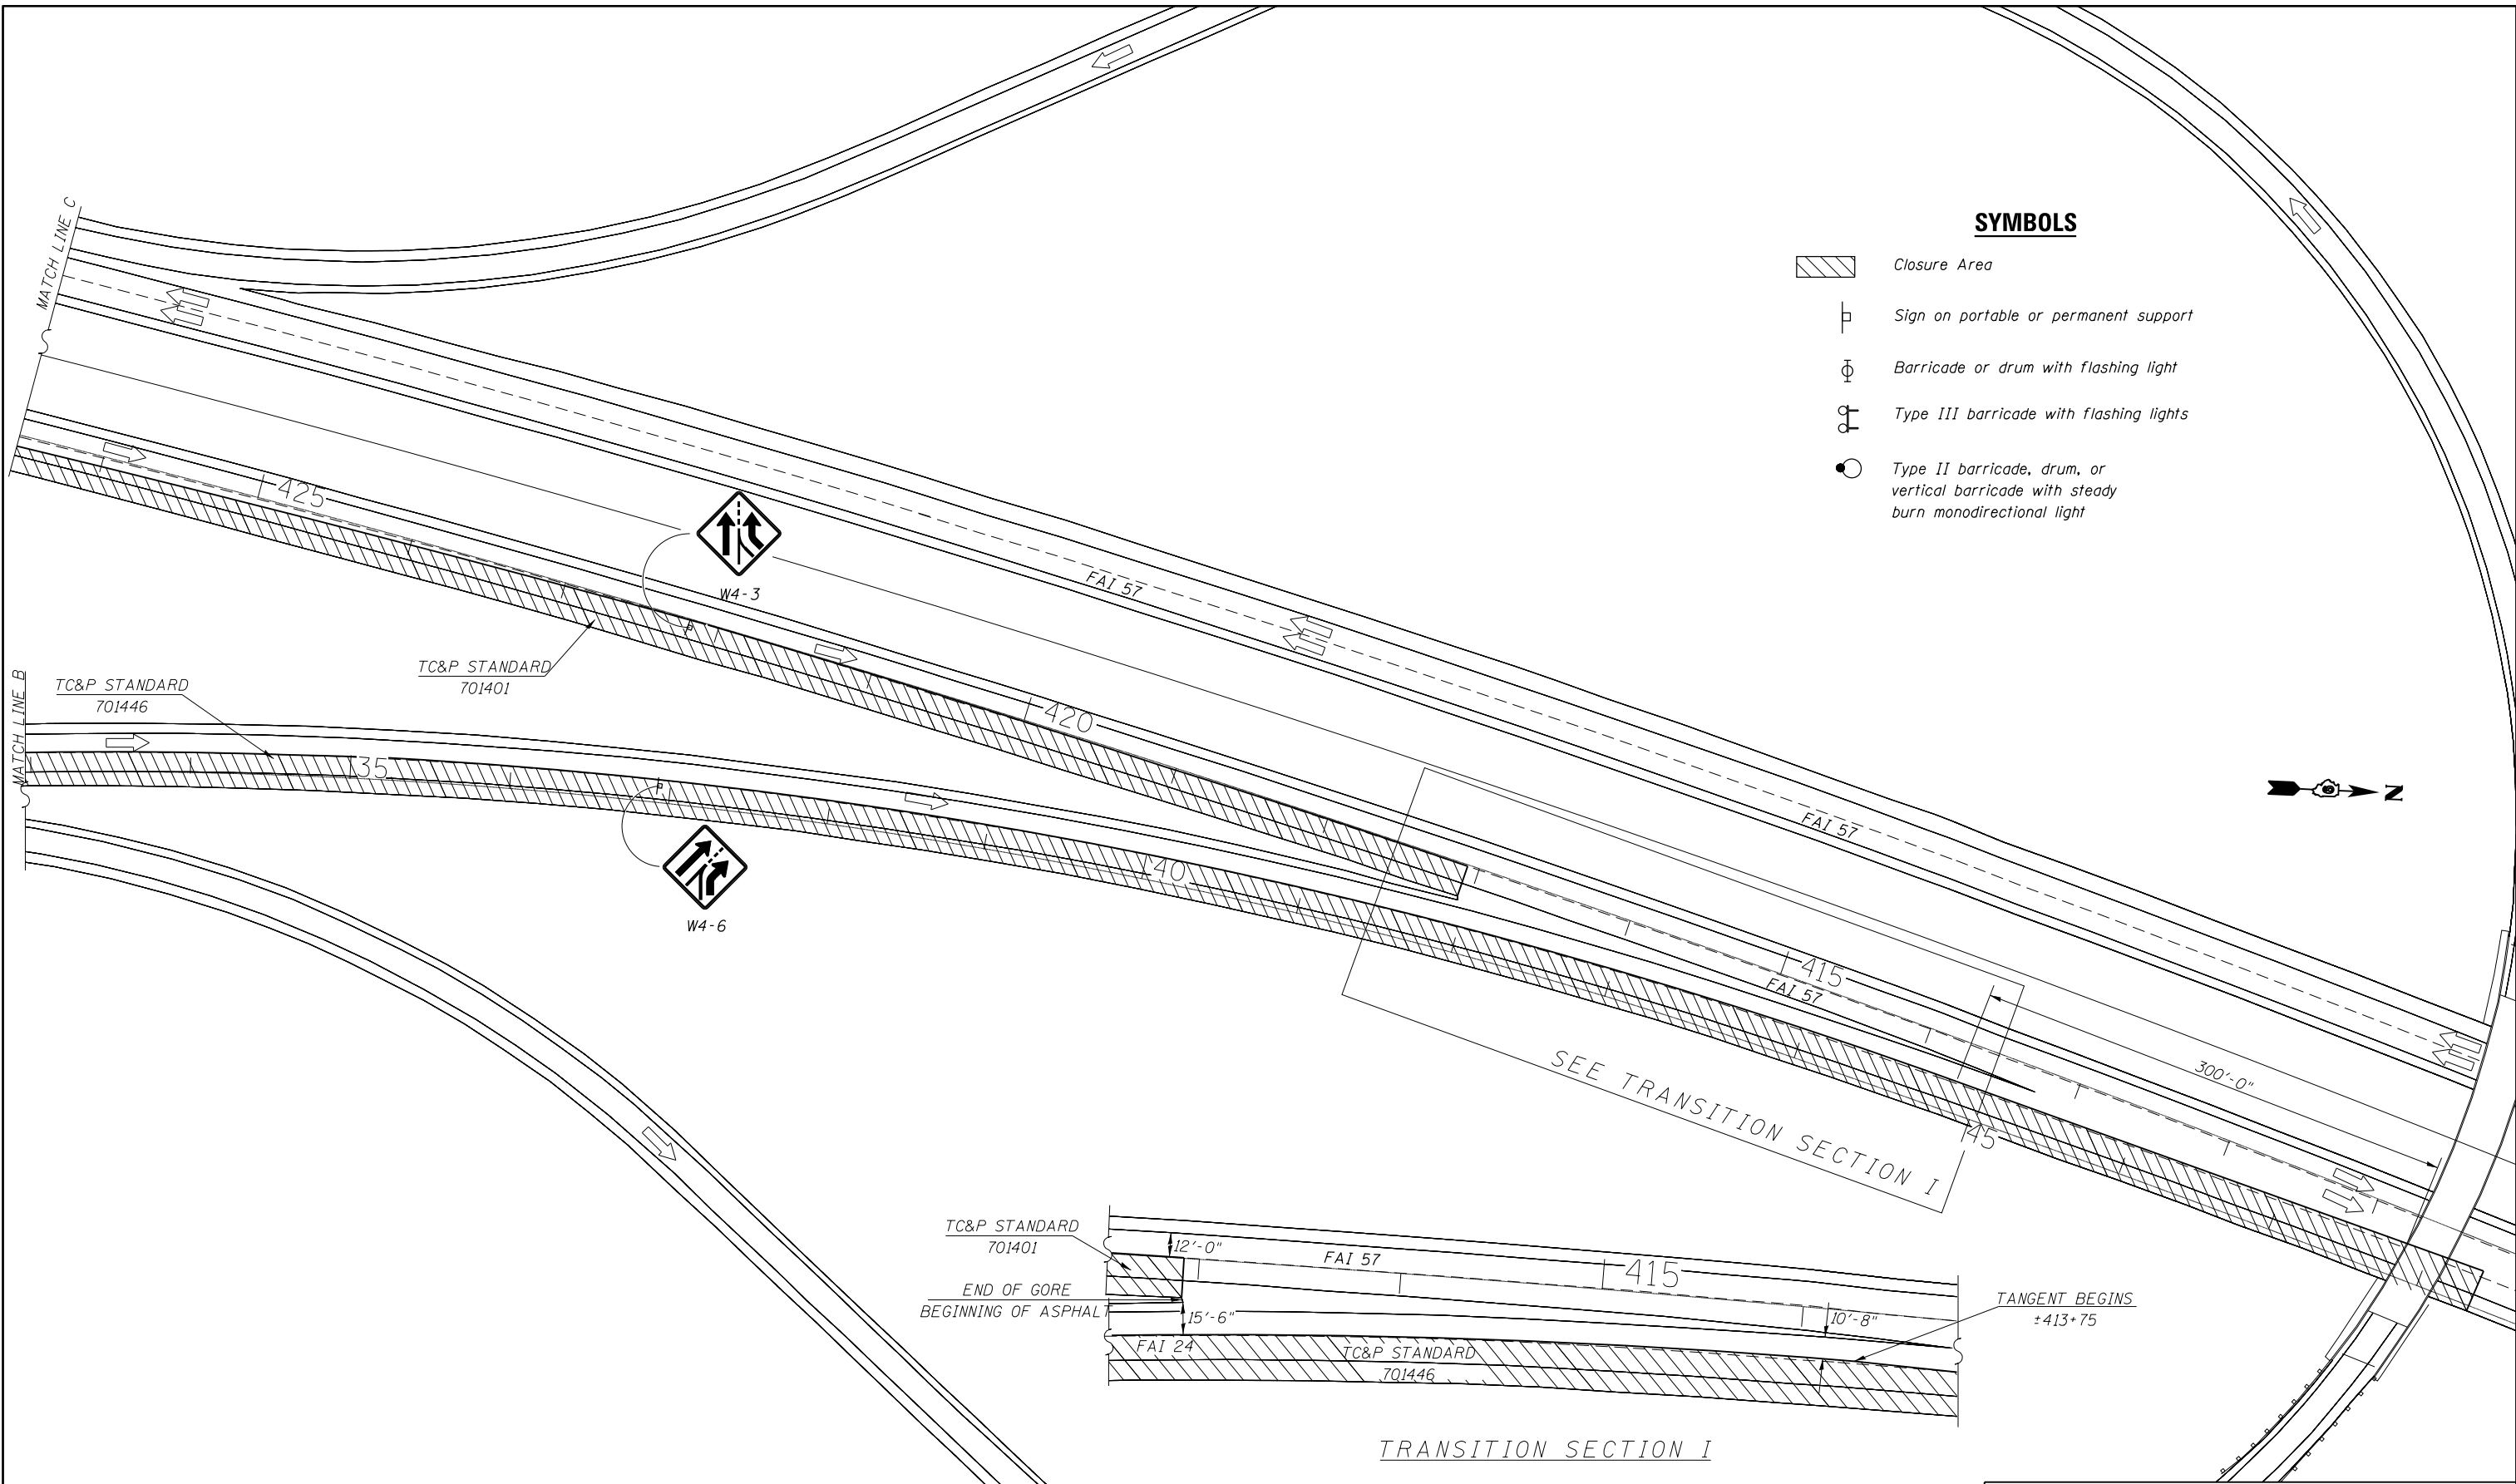


SYMBOLS

-  Closure Area
-  Sign on portable or permanent support
-  Barricade or drum with flashing light
-  Type III barricade with flashing lights
-  Type II barricade, drum, or vertical barricade with steady burn monodirectional light



TRAFFIC CONTROL AND PROTECTION, (SPECIAL)

FILE NAME =	USER NAME = Dahmer.ja	DESIGNED -	REVISED -
ei:\pw\work\p1dot\dahmer.ja\0387649\78424-sh1-plan.dgn		DRAWN -	REVISED -
Default	PLOT SCALE = 100.0000' / in.	CHECKED -	REVISED -
	PLOT DATE = 8/15/2014	DATE -	REVISED -

**STATE OF ILLINOIS
DEPARTMENT OF TRANSPORTATION**

**TRAFFIC CONTROL AND PROTECTION, (SPECIAL)
STAGE 1 (DAYTIME CLOSURE)**

SCALE: SHEET OF SHEETS STA. TO STA.

F.A.I. RTE.	SECTION	COUNTY	TOTAL SHEETS	SHEET NO.
24	D9 CM BRIDGE REP. 2015-1	WILLIAMSON	19	6
CONTRACT NO. 78424			ILLINOIS FED. AID PROJECT	