


# WIDTH RESTRICTION SIGNING

1. THE RELOCATING, MAINTENANCE OR REPLACEMENT OF CHANGEABLE MESSAGE SIGNS SHALL BE PAID FOR IN ACCORDANCE WITH ARTICLE 109.04.
2. EXACT CHANGEABLE MESSAGE SIGN PLACEMENT WILL BE DETERMINED BY THE ENGINEER.
3. THE DISTRICT 9 OPERATIONS ENGINEER SHALL BE CONTACTED 10 DAYS PRIOR TO THE ERECTION OF CHANGEABLE MESSAGE SIGNS.
4. THE CONTRACTOR SHALL DISPLAY THE CHANGEABLE MESSAGE SIGNS TWO WEEKS BEFORE THE CLOSURE SHOWING THE WARNING AND CHANGE THE MESSAGE THE NIGHT OF THE CLOSURE.

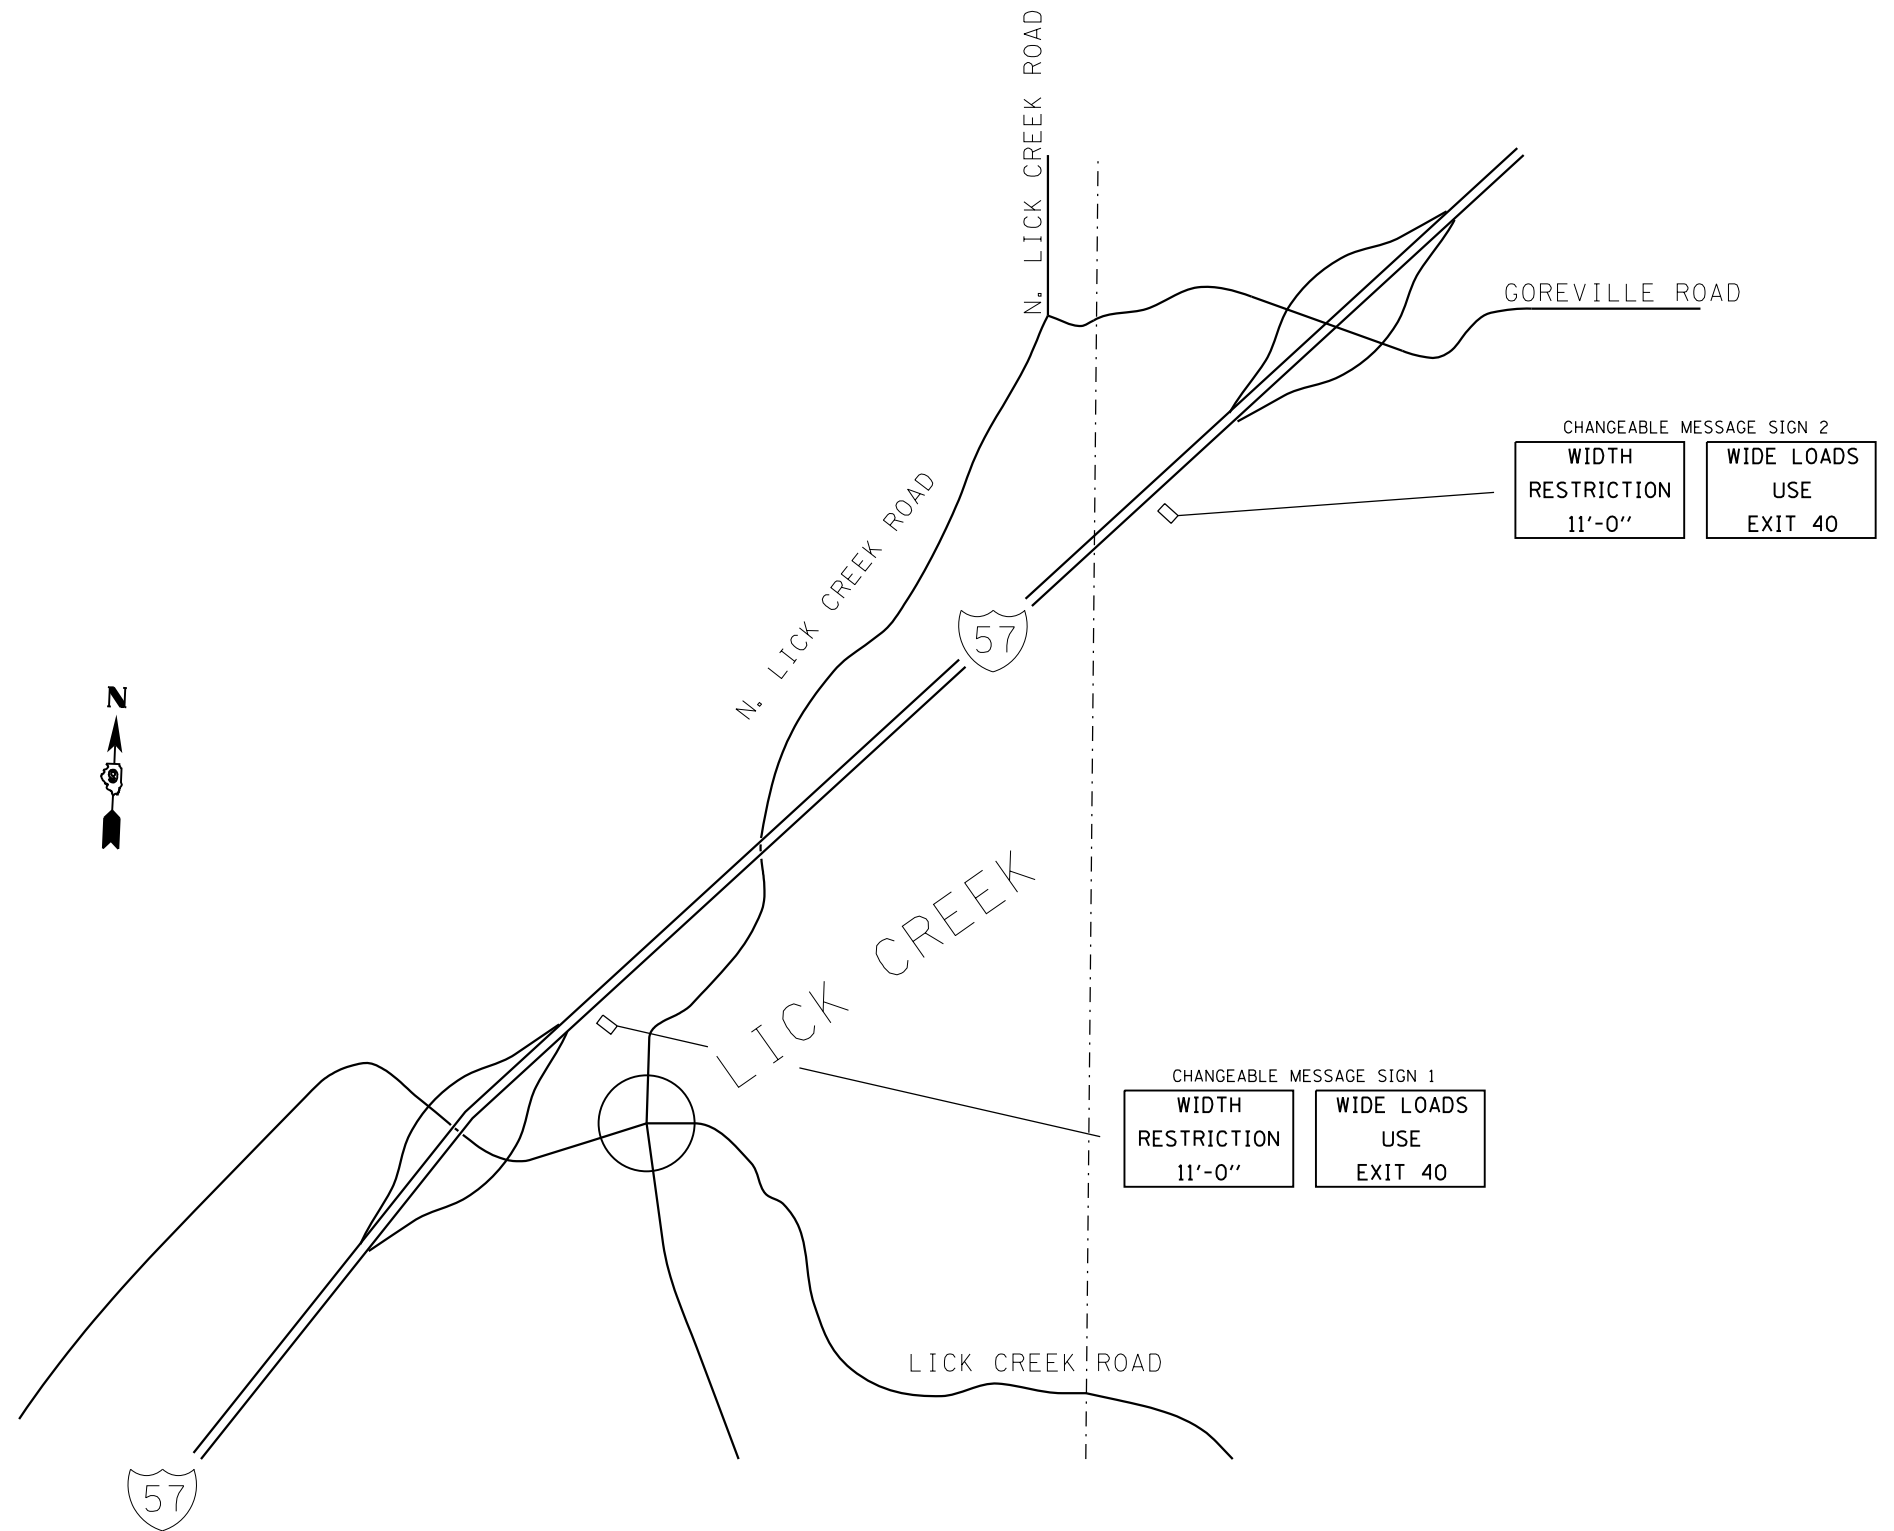

FILE NAME =	USER NAME = Dahmer.ja	DESIGNED -	REVISED -
ct:\pw\work\p1dot\dahmer.ja\0387649\78424-sh1-plan.dgn		DRAWN -	REVISED -
Default	PLOT SCALE = 100.0000' / in.	CHECKED -	REVISED -
	PLOT DATE = 8/15/2014	DATE -	REVISED -

**STATE OF ILLINOIS  
DEPARTMENT OF TRANSPORTATION**

WIDTH RESTRICTION DETAILS			
SCALE:	SHEET	OF SHEETS	STA. TO STA.

F.A.I. RTE.	SECTION	COUNTY	TOTAL SHEETS	SHEET NO.
24	D9 CM BRIDGE REP. 2015-1	WILLIAMSON	19	18
CONTRACT NO. 78424			ILLINOIS FED. AID PROJECT	