


NOTE: SEE TRAFFIC CONTROL AND PROTECTION, STANDARD 701402 FOR DETAILS NOT SHOWN.  
SEE SPECIAL PROVISIONS "PORTABLE TEMPORARY BARRIER SYSTEM."

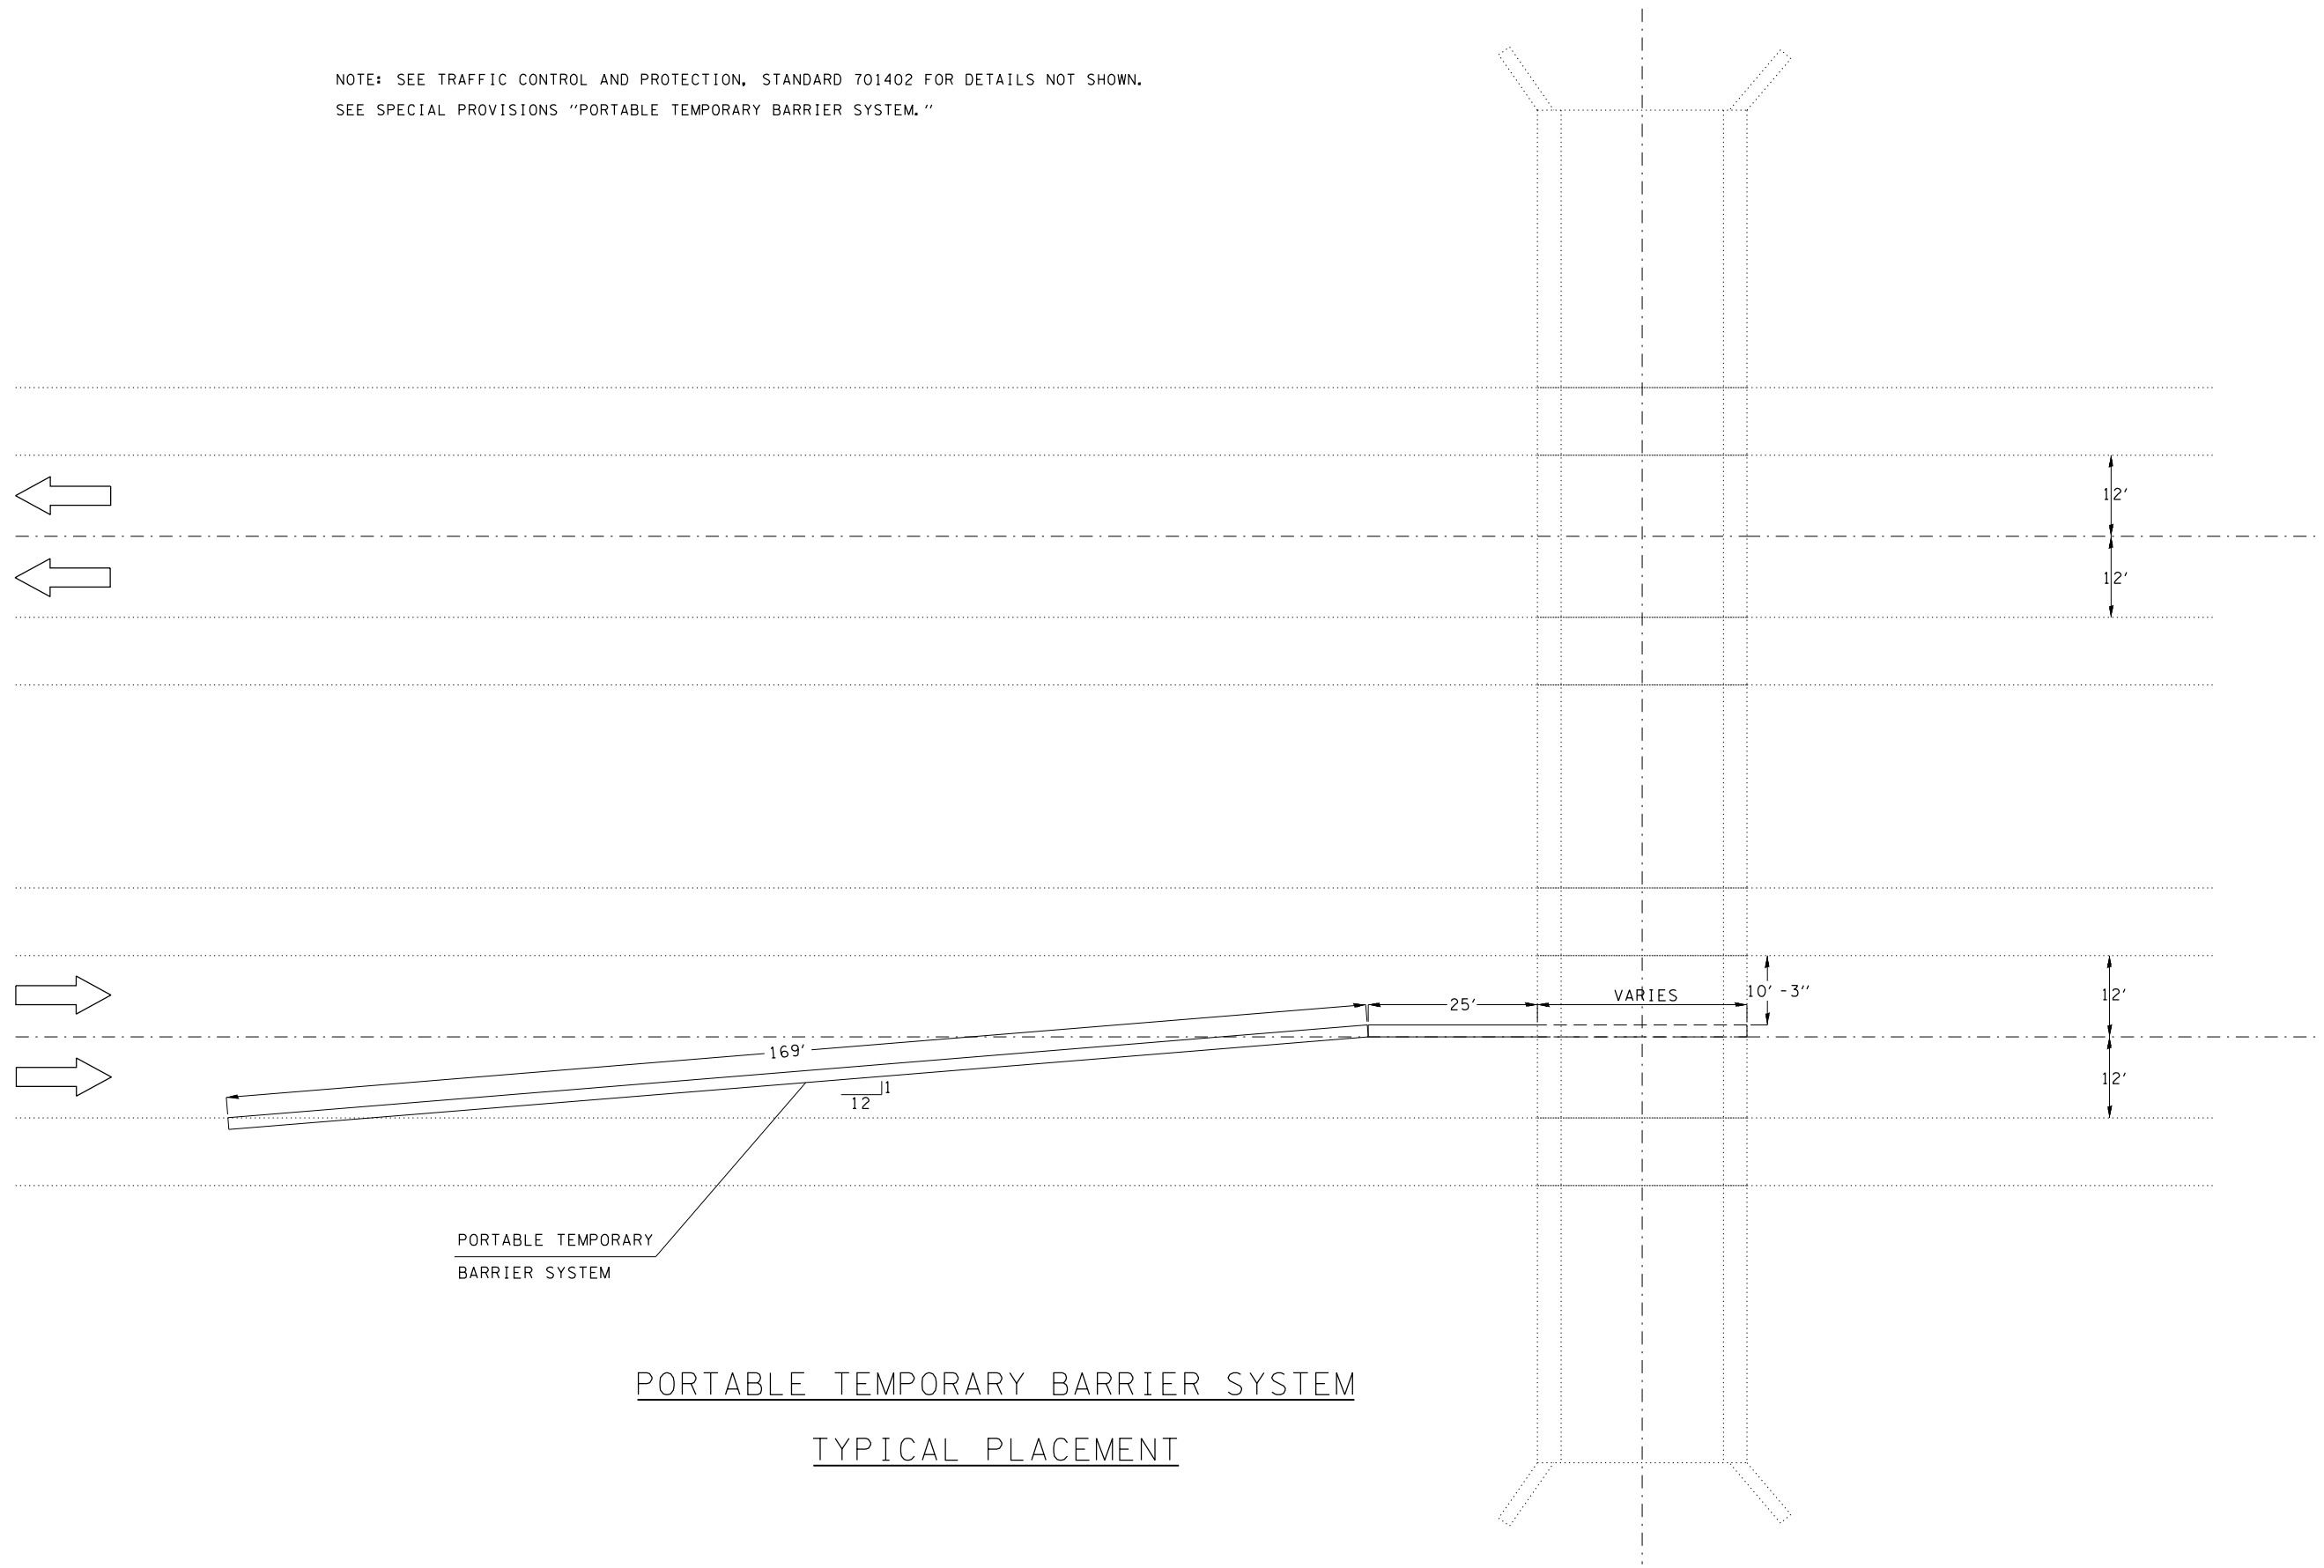

PORTABLE TEMPORARY  
BARRIER SYSTEM

PORTABLE TEMPORARY BARRIER SYSTEM  
TYPICAL PLACEMENT

FILE NAME =	USER NAME = Dahmer,ja	DESIGNED -	REVISED -
ct:\pw\work\p\dot\dahmer,ja\0392003\78428-sh-t-plen.dgn		DRAWN -	REVISED -
Default	PLOT SCALE = 100.0000' / in.	CHECKED -	REVISED -
	PLOT DATE = 8/15/2014	DATE -	REVISED -

**STATE OF ILLINOIS**  
**DEPARTMENT OF TRANSPORTATION**

**PORTABLE TEMPORARY BARRIER SYSTEM**  
**TYPICAL PLACEMENT**

SCALE: SHEET OF SHEETS STA. TO STA.

F.A. RTE.	SECTION	COUNTY	TOTAL SHEETS	SHEET NO.
VAR.	D9 BRIDGE PAINT 2015-1	VARIOUS	23	5
			CONTRACT NO. 78428	
ILLINOIS FED. AID PROJECT				