

STEEL PLATE BEAM GUARDRAIL, TY A  
 TRAFFIC BARRIER TERMINAL, TYPE 1 (SPECIAL) TANGENT  
 CONCRETE CURB, TY B  
 GUARDRAIL REMOVAL

CL SB I-57

STEEL PLATE BEAM GUARDRAIL, TY A  
 TRAFFIC BARRIER TERMINAL, TYPE 1 (SPECIAL) TANGENT  
 TRAFFIC BARRIER TERMINAL, TYPE 6B  
 GUARDRAIL REMOVAL

EXISTING PAVED DITCH TO BE BROKEN IN PLACE  
 STONE RIP RAP, CLASS A4  
 SEE STONE RIP RAP DITCH DETAIL


CL NB I-57

EXISTING PAVED DITCH TO BE BROKEN IN PLACE  
 STONE RIP RAP, CLASS A4  
 SEE STONE RIP RAP DITCH DETAIL

CL SB I-57

EXISTING PAVED DITCH TO BE BROKEN IN PLACE  
 STONE RIP RAP, CLASS A4  
 SEE STONE RIP RAP DITCH DETAIL

CL NB I-57

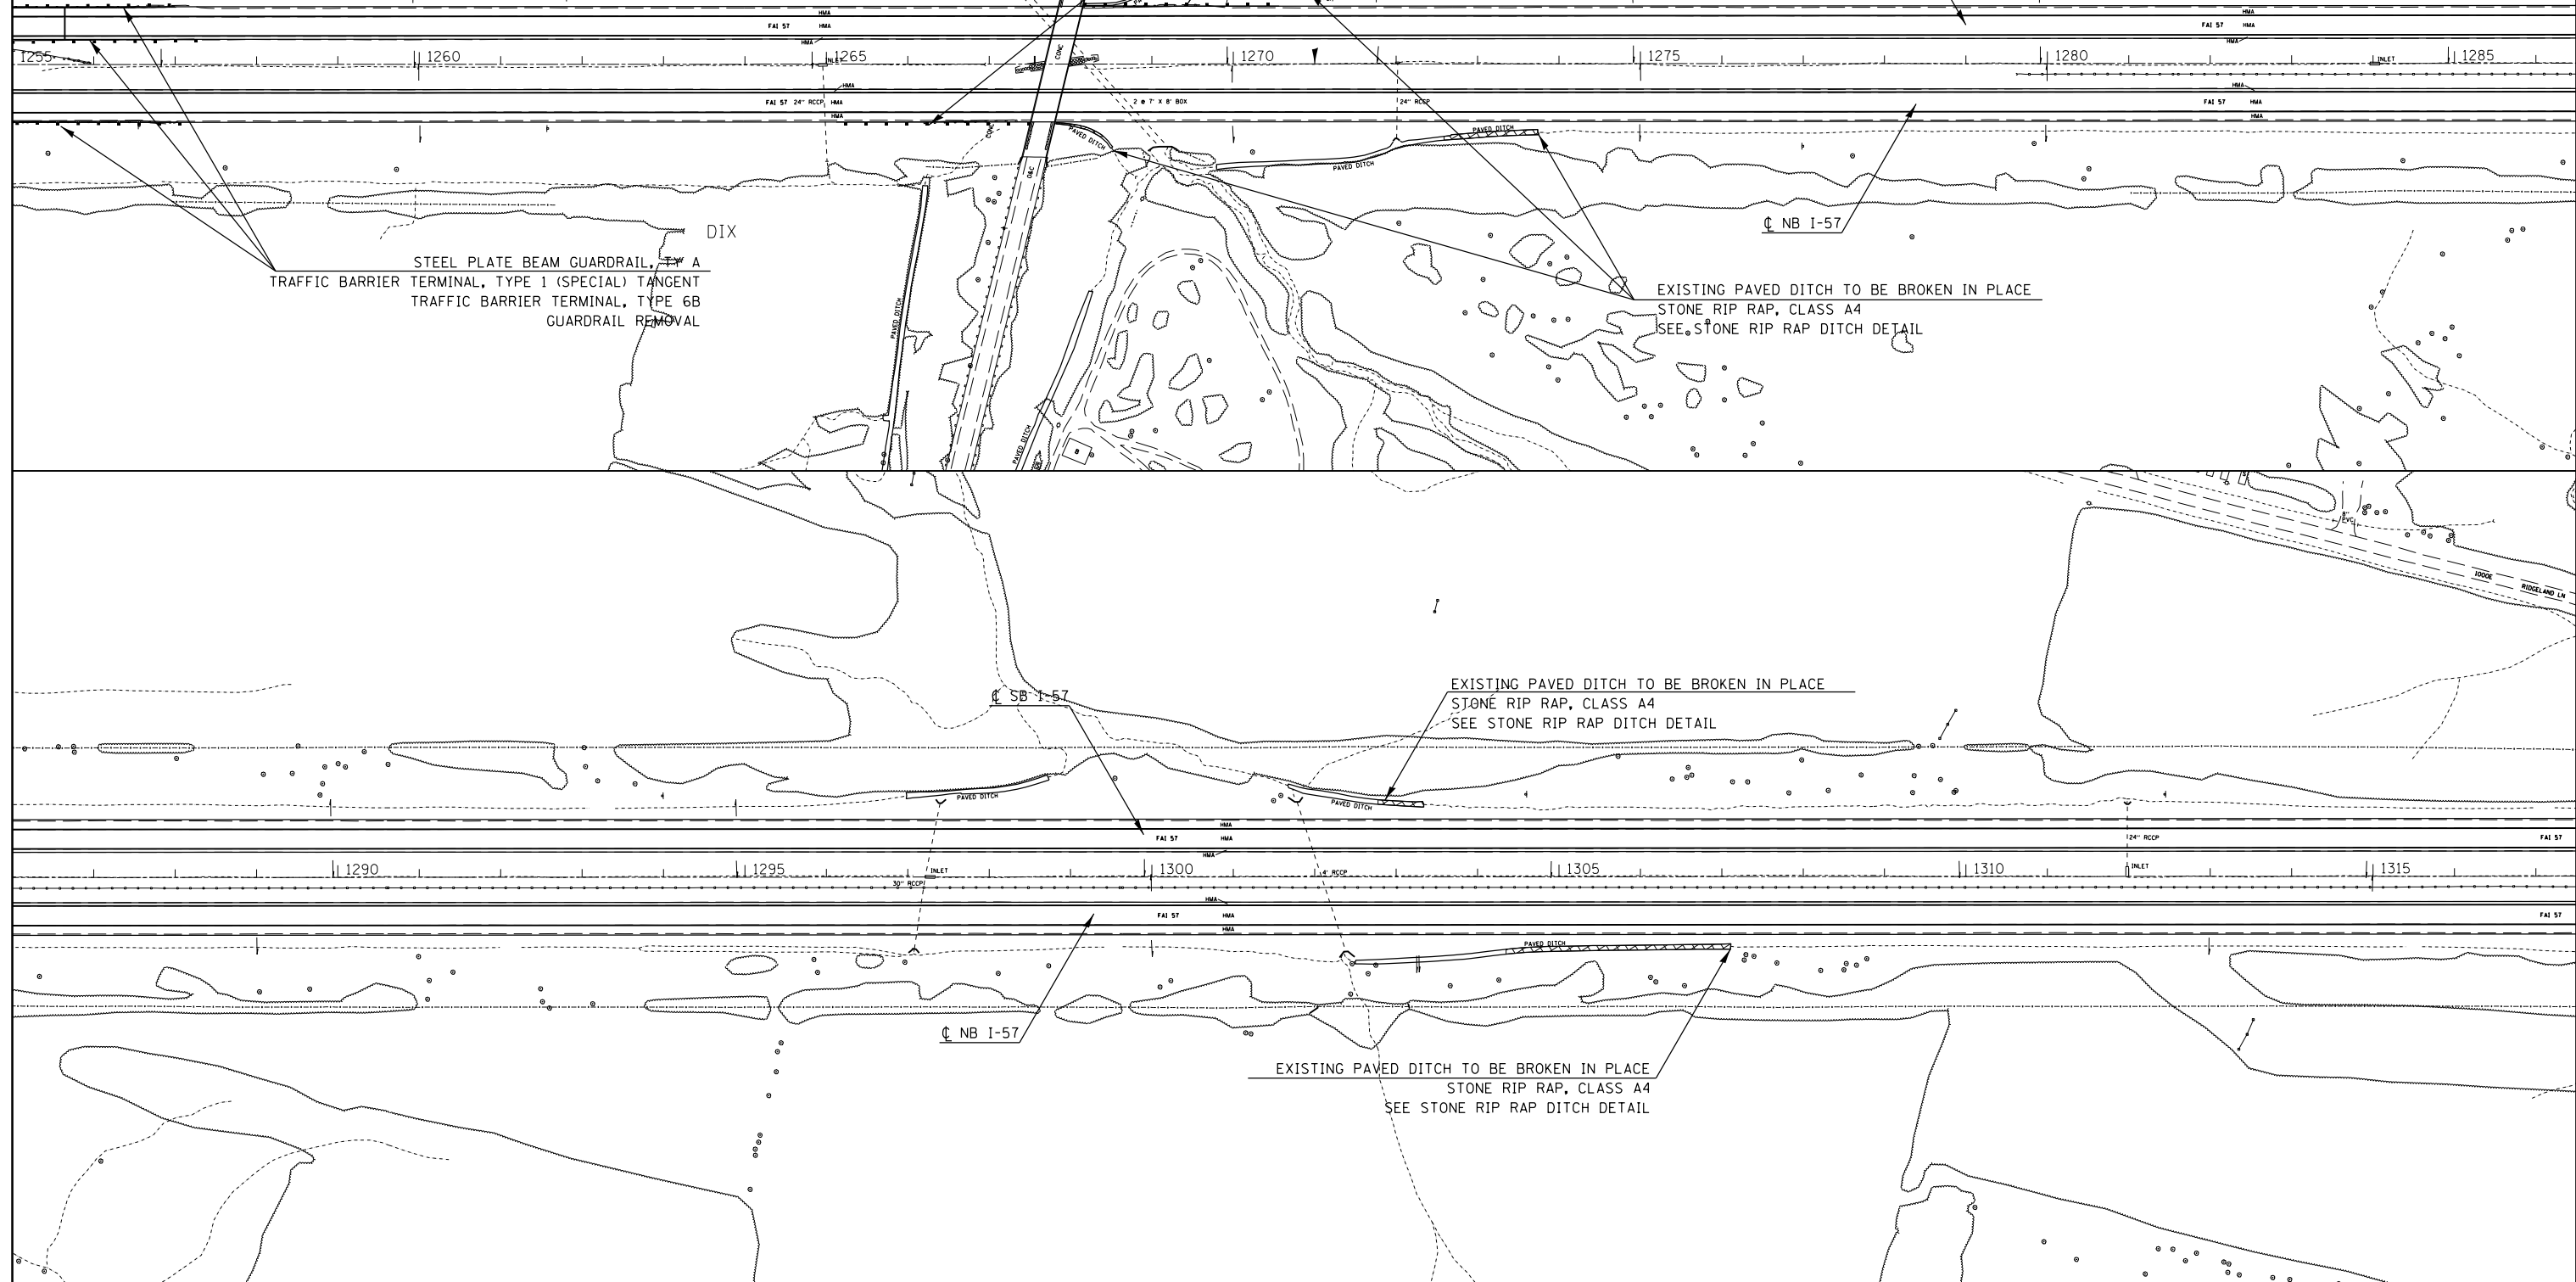

FILE NAME = e:\pwork\pwork\illavr\0401961\78437	USER NAME = \$USER\$ shite.pln1.dgn	DESIGNED - DRAWN -	REVISED - REVISED -	<b>STATE OF ILLINOIS</b> <b>DEPARTMENT OF TRANSPORTATION</b>	<b>PLAN I-57</b> <b>STA 1255+00 TO STA 1317+00</b>			F.A.I. RTE. I-57	SECTION (41-4,41-4-1)RS-2	COUNTY JEFFERSON	TOTAL SHEETS 26	SHEET NO. 20
#MODELNAME#	PLOT DATE = 8/22/2014	CHECKED - DATE -	REVISED - REVISED -		SCALE:	SHEET	OF	SHEETS	STA.	TO	STA.	CONTRACT NO. 78437
ILLINOIS FED. AID PROJECT												