



**DETAIL FOR HMA TRANSITION
UNDER OVERPASSES
(TO MAINTAIN VERTICAL CLEARANCE)**

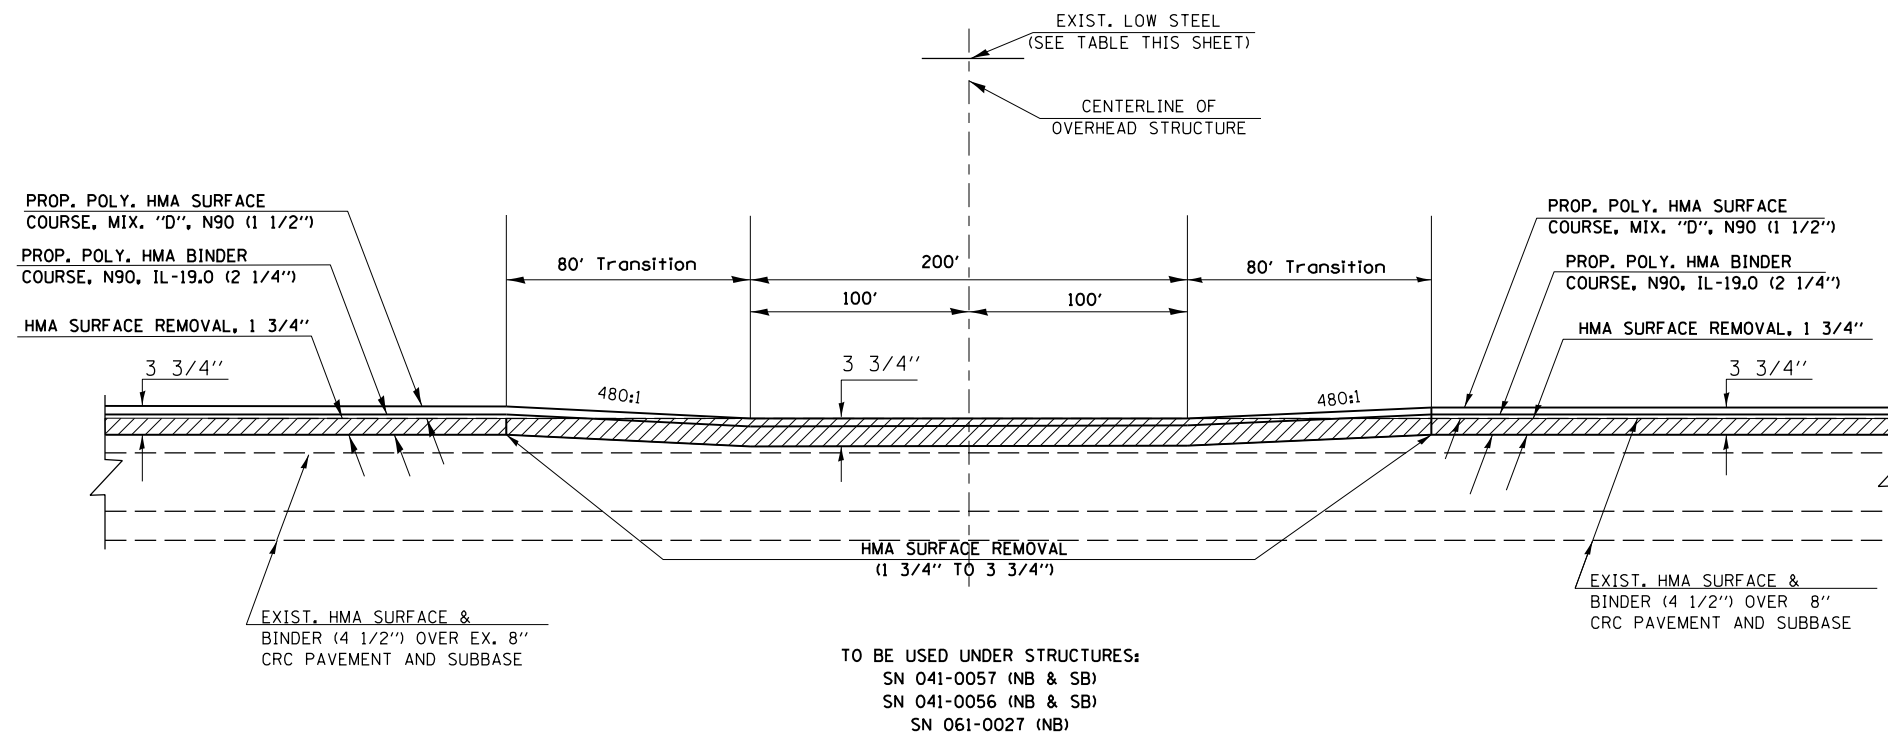

**EXIST. OVERPASS STRUCTURE
CLEARANCE HEIGHTS**

STRUCTURE NO.	EX. CLEARANCE HEIGHT	
	NBL	SBL
041-0057	16.07'	16.03
041-0056	16.04'	16.25
061-0027	16.08'	16.65

**DETAIL OF PROPOSED SHOULDER
TREATMENT UNDER OVERPASSES**

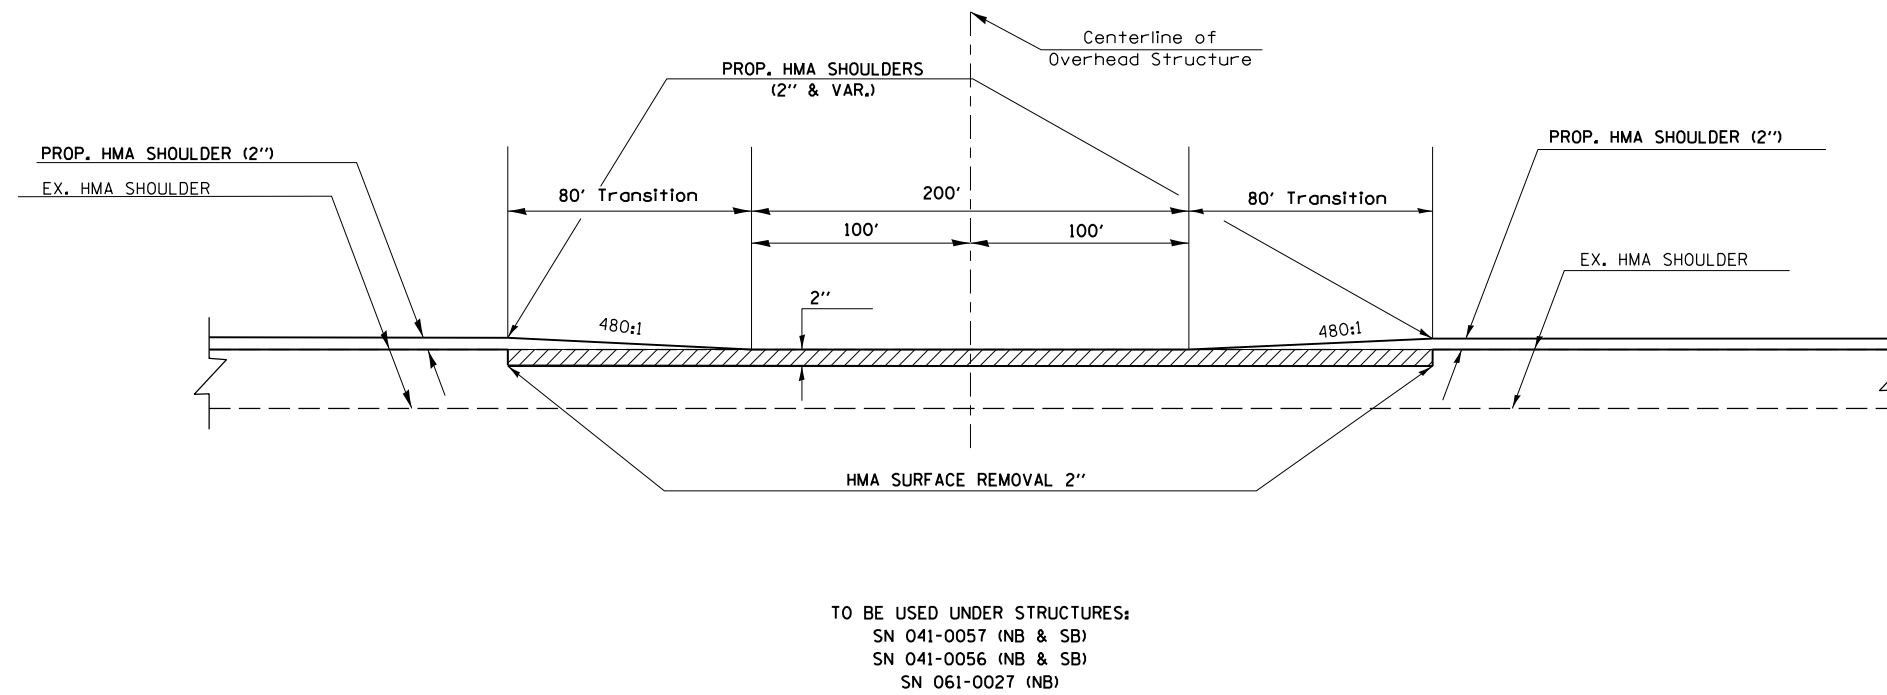

FILE NAME =	USER NAME = \$USER\$	DESIGNED -	REVISED -
c:\pwork\work\pwork\rollavr\0401961\78437	shite-cvr-soq-index.dgn	DRAWN -	REVISED -
\$MODELNAME\$	PLOT SCALE = 200.0000' / in.	CHECKED -	REVISED -
	PLOT DATE = 8/22/2014	DATE -	REVISED -

**STATE OF ILLINOIS
DEPARTMENT OF TRANSPORTATION**

HMA TRANSITION DETAILS UNDER STRUCTURES			
SCALE:	SHEET	OF SHEETS	STA. TO STA.

F.A.I. RTE.	SECTION	COUNTY	TOTAL SHEETS	SHEET NO.
I-57	(41-4,41-4-1)RS-2	JEFFERSON	26	24
			CONTRACT NO. 78437	
ILLINOIS FED. AID PROJECT				