



EXISTING PLAN
SN 022-0072

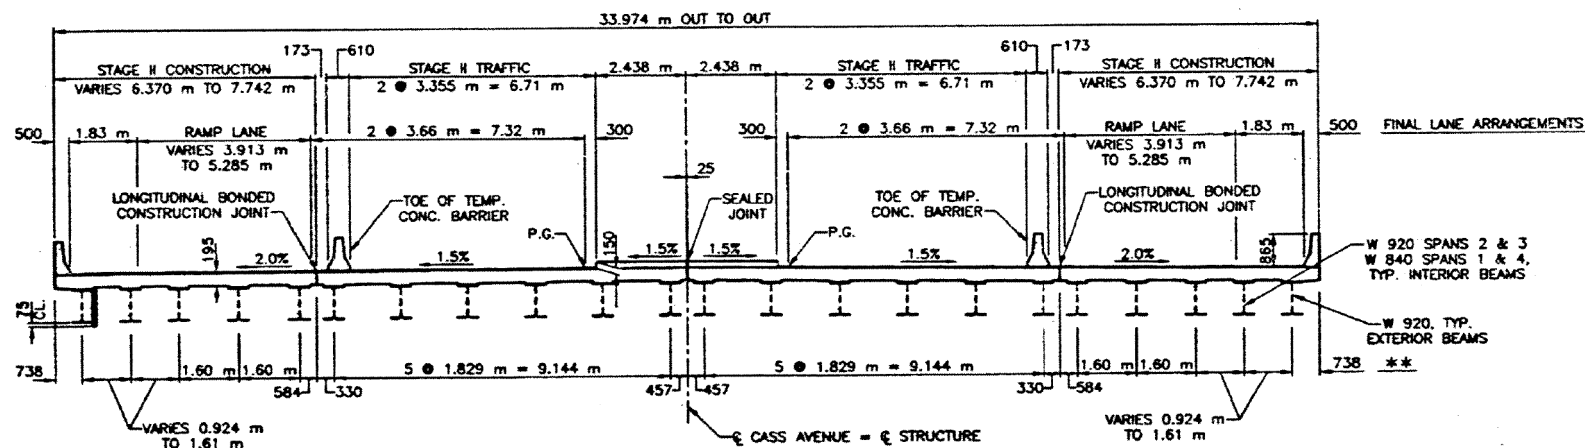

EXISTING TYPICAL SECTION

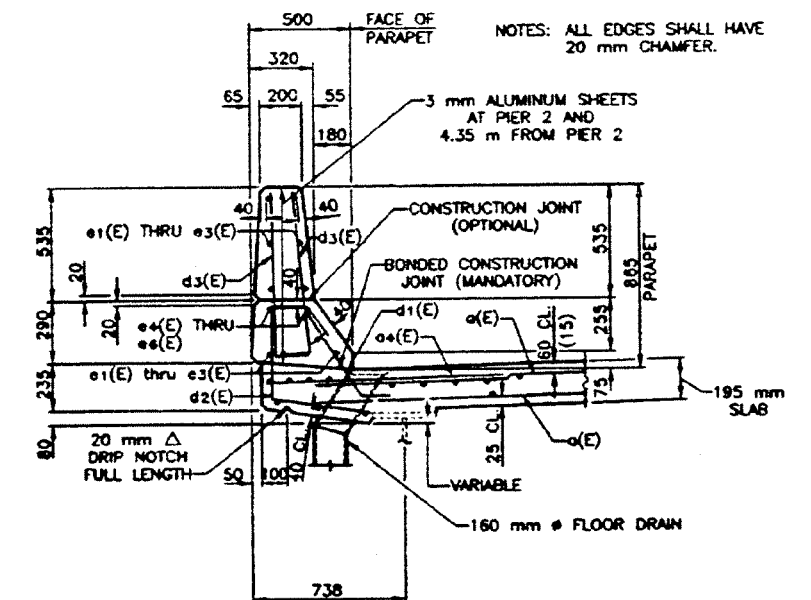

PARAPET SECTION

SN 022-0072

FILE NAME =	USER NAME = gulloumefp	DESIGNED -	REVISED -
ci:\pwork\pwork\gulloumefp\08388342\134814-shr-plan.dgn		DRAWN -	REVISED -
Default	PLOT SCALE = 100.0000' / 1m.	CHECKED -	REVISED -
	PLOT DATE = 8/22/2014	DATE -	REVISED -

STATE OF ILLINOIS
DEPARTMENT OF TRANSPORTATION

TYPICAL CROSS SECTION & DECK PLAN VIEW
LOCATION NO. 5 (SN 022-0072)

SCALE: NTS SHEET 1 OF 1 SHEETS STA. TO STA.

ROUTE	SECTION	COUNTY	TOTAL SHEETS	SHEET NO.
VARIOUS	2014-0371	DUPAGE	37	14
CONTRACT NO. 60Y31				
ILLINOIS FED. AID PROJECT				