


PLAN
EXISTING PLAN
 SN 022-0078

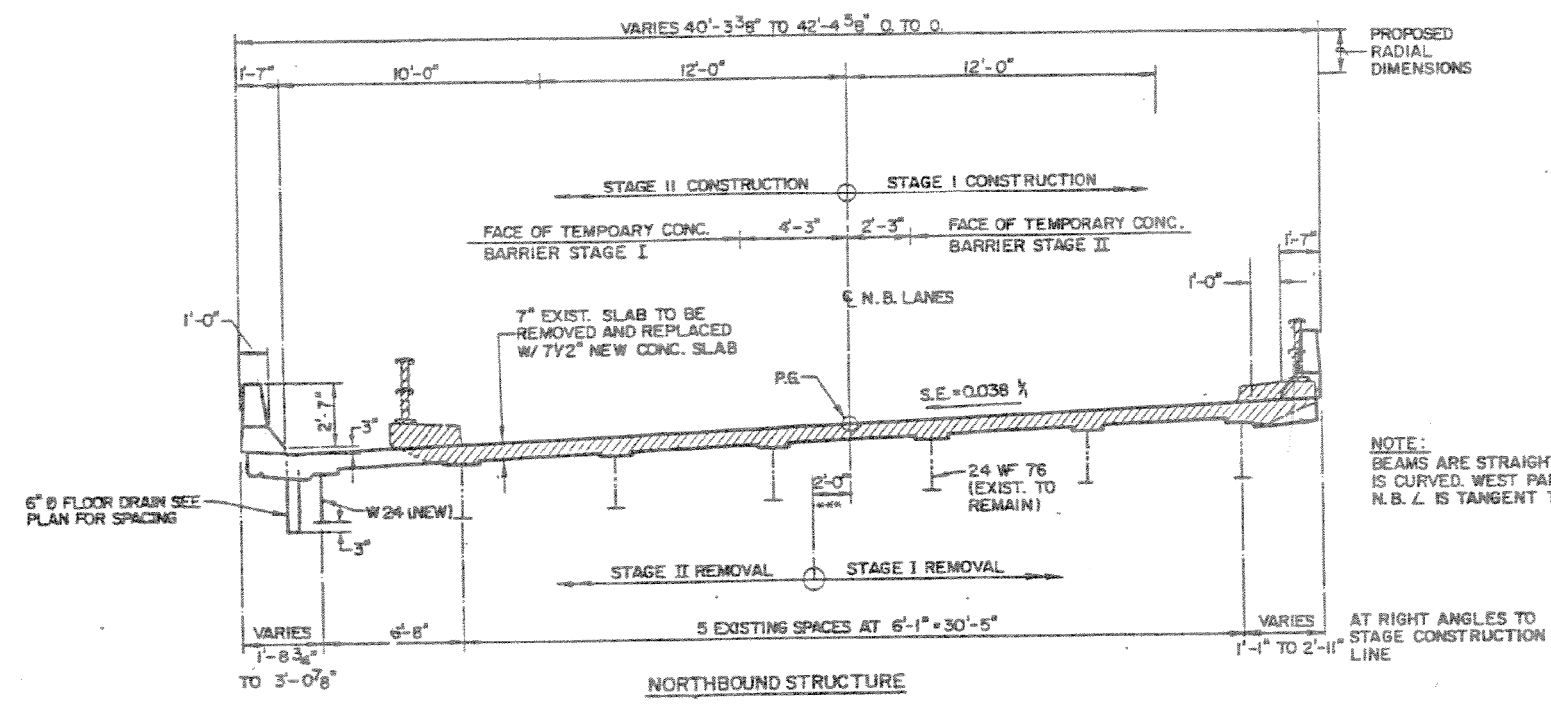

EXISTING TYPICAL SECTION
 SN 022-0078

FILE NAME : c:\pwwork\pwwork\gulloumefp\0388342\134814-shr-pln.dgn	USER NAME : gulloumefp	DESIGNED -	REVISED -	STATE OF ILLINOIS DEPARTMENT OF TRANSPORTATION	TYPICAL CROSS SECTION & DECK PLAN VIEW (NB) LOCATION NO. 6 (SN 022-0078)	ROUTE	SECTION	COUNTY	TOTAL SHEETS	SHEET NO.	
Default	PLOT SCALE = 100.0000' / 1in.	DRAWN -	REVISED -			VARIOUS	2014-0371	DUPAGE	37	15	
	PLOT DATE = 8/22/2014	CHECKED -	REVISED -			CONTRACT NO. 60Y31					
		DATE -	REVISED -			SCALE: NTS	SHEET 1	OF 1	SHEETS	STA.	TO STA.