
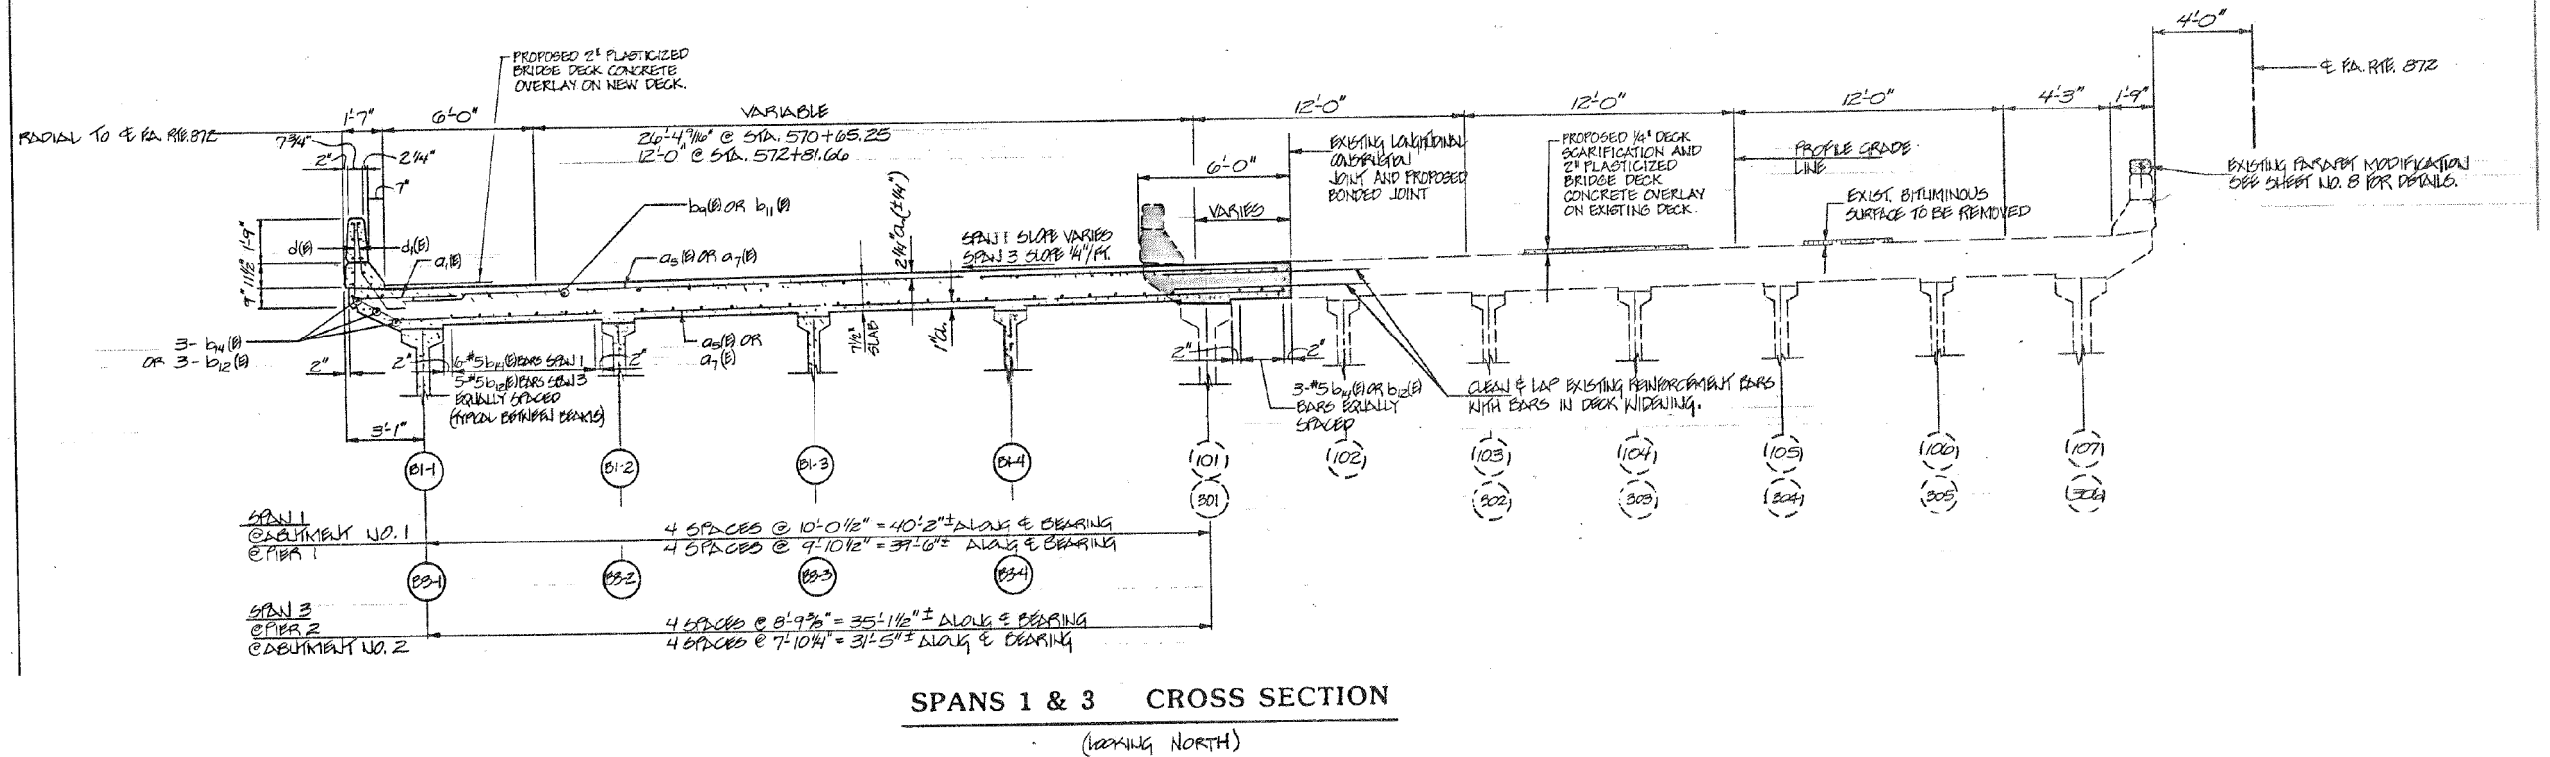


EXISTING TYPICAL SECTION

SN 022-01187

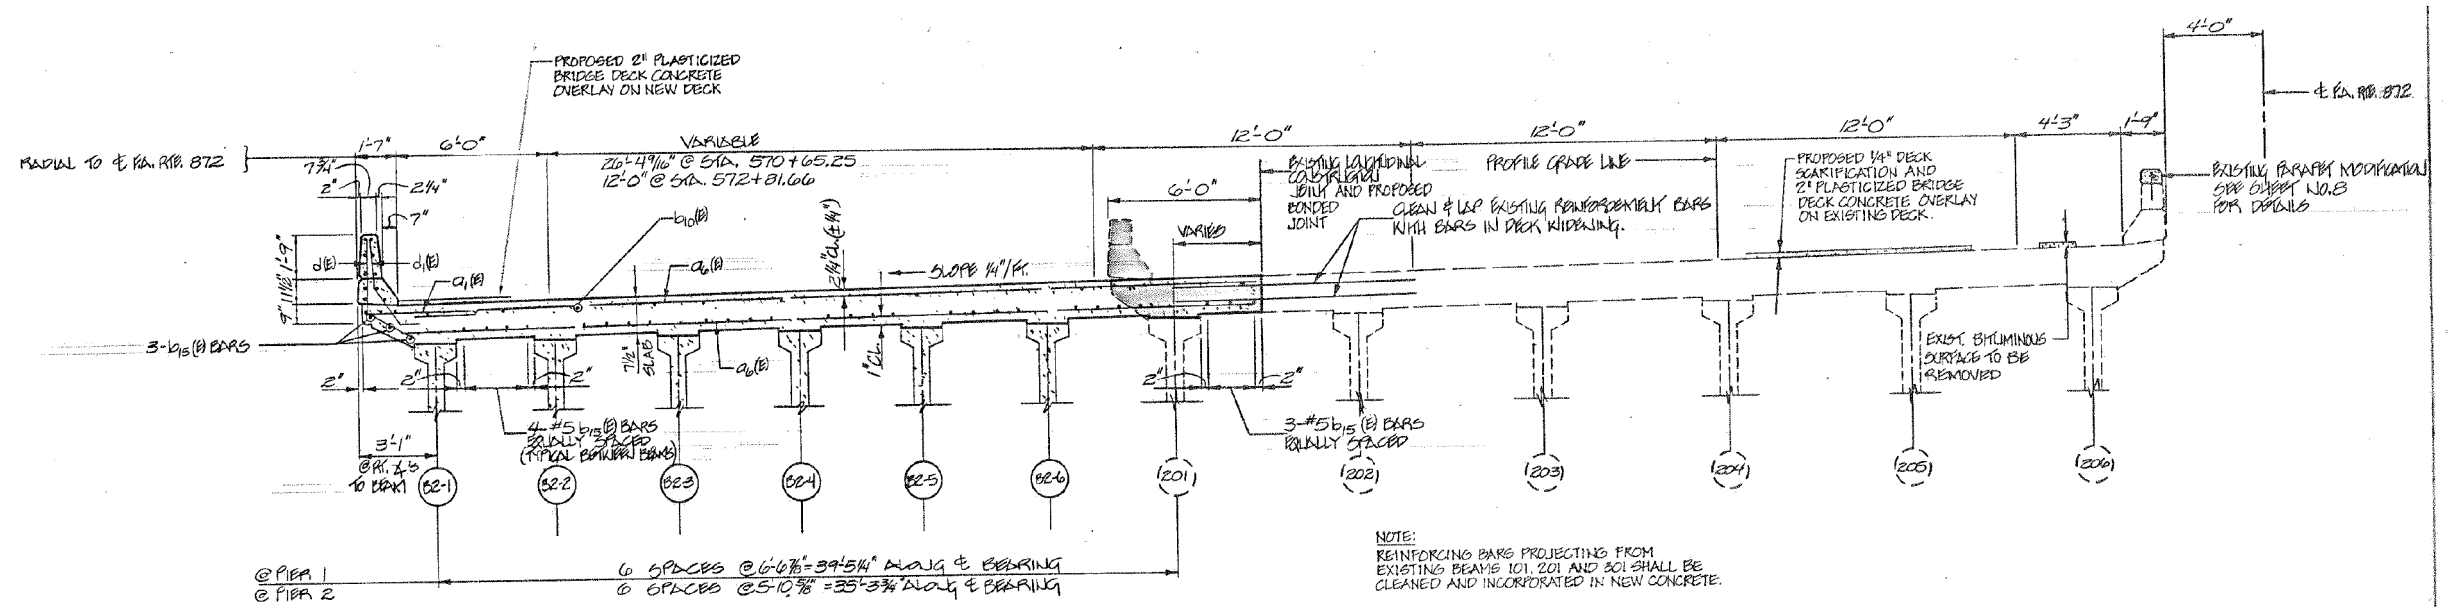

FILE NAME :	USER NAME = guillaumefp	DESIGNED -	REVISED -	STATE OF ILLINOIS DEPARTMENT OF TRANSPORTATION	TYPICAL CROSS SECTION & DECK PLAN VIEW				ROUTE	SECTION	COUNTY	TOTAL SHEETS	SHEET NO.
ci:\pwwork\sp\idott\guillaumefp\d0388342\134814-sht-plan.dgn		DRAWN -	REVISED -		LOCATION NO. 10 (SN 022-0117)				VARIOUS	2014-0371	DUPAGE	37	19A
Default		CHECKED -	REVISED -		SCALE: NTS	SHEET 1	OF 1	SHEETS	STA.	TO STA.	CONTRACT NO. 60Y31		
	PLOT DATE = 8/22/2014	DATE -	REVISED -		ILLINOIS FED. AID PROJECT								