


EXISTING PLAN
SN 022-0211

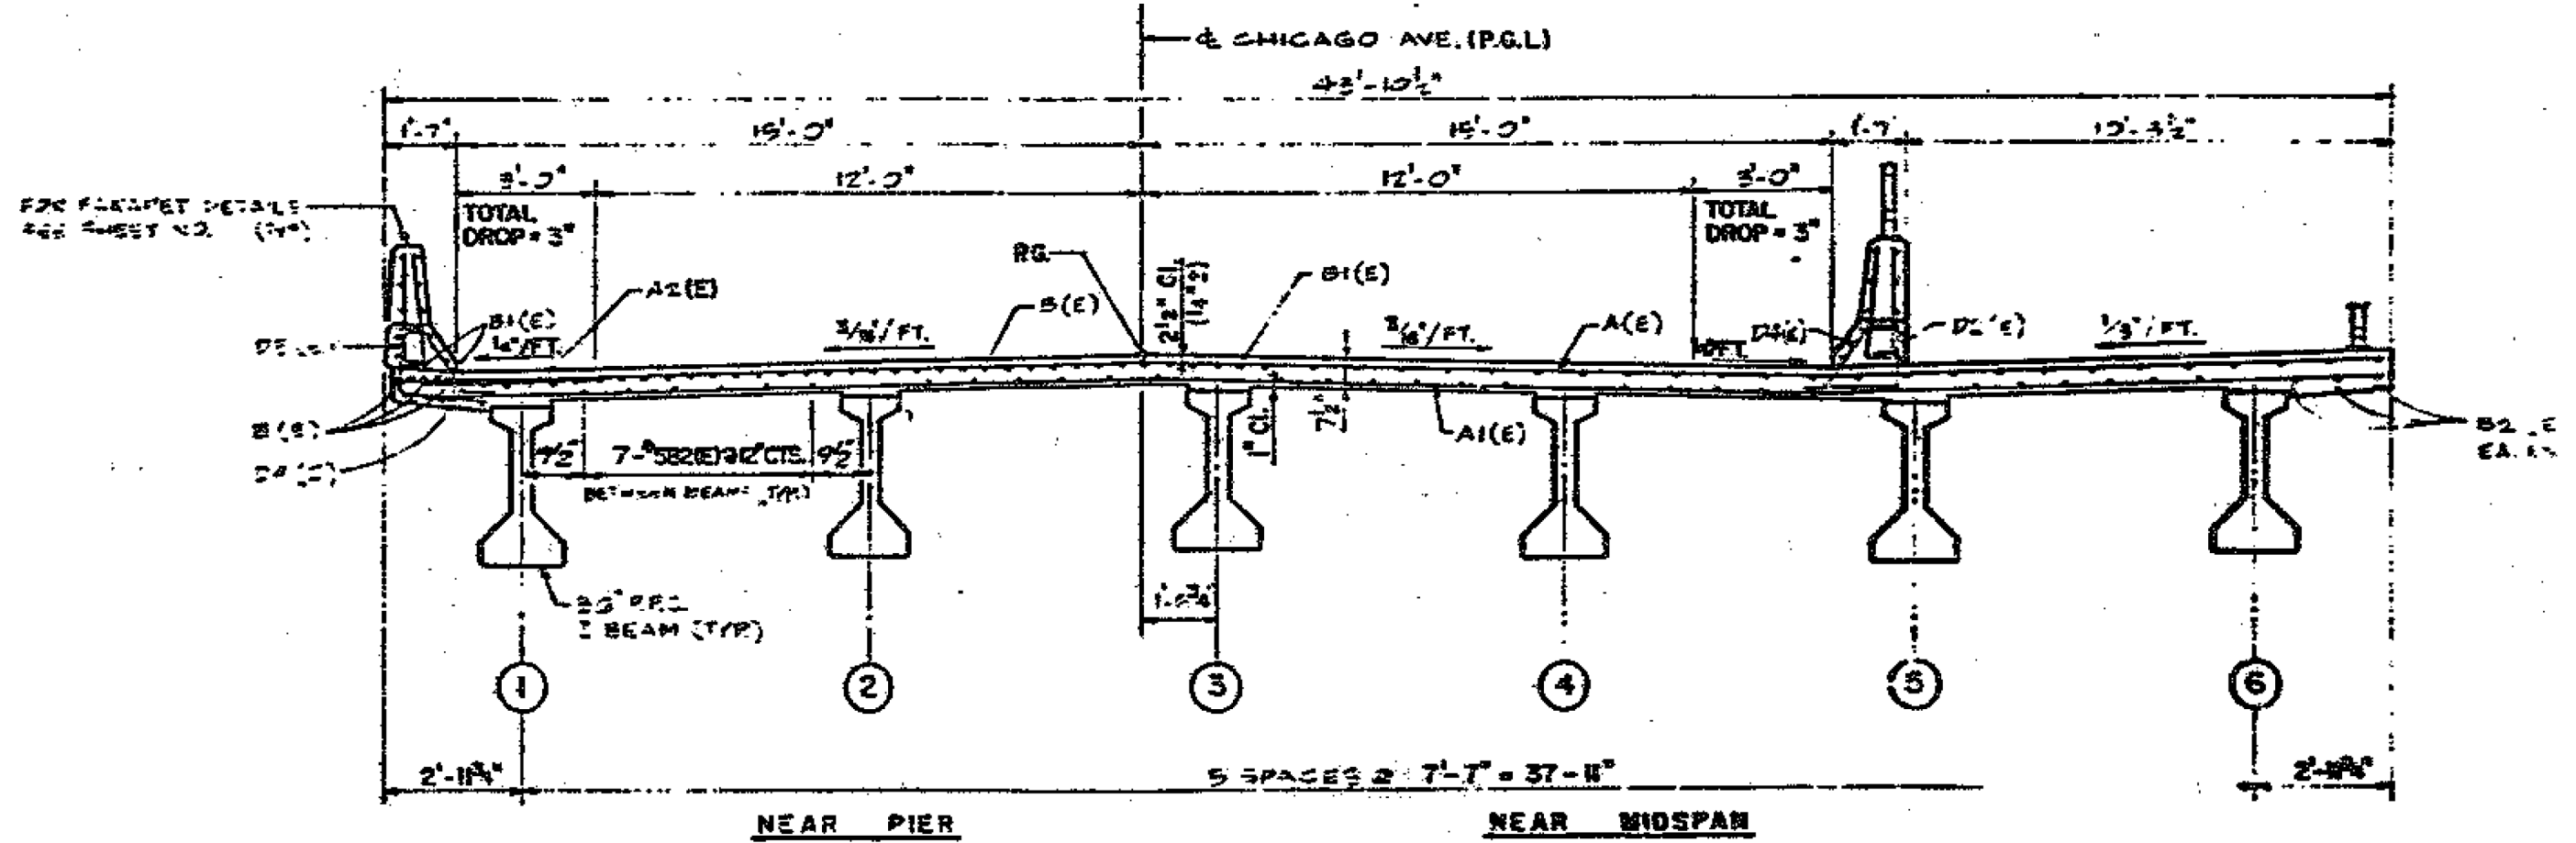

TYPICAL CROSS SECTION
(LOOKING EAST)

EXISTING TYPICAL SECTION
SN 022-0211

FILE NAME :	USER NAME = gulloumefp	DESIGNED -	REVISED -	STATE OF ILLINOIS DEPARTMENT OF TRANSPORTATION	TYPICAL CROSS SECTION & DECK PLAN VIEW LOCATION NO. 17 (SN 022-0211)			ROUTE	SECTION	COUNTY	TOTAL SHEETS	SHEET NO.
Default	134814-shr-plan.dgn	DRAWN -	REVISED -					VARIOUS	2014-0371	DUPAGE	37	26
	PLOT SCALE = 100.0000' / 1\"/>											
	DATE = 8/22/2014	DATE -	REVISED -		SCALE: NTS	SHEET 1	OF 1	SHEETS	STA.	TO STA.	ILLINOIS FED. AID PROJECT CONTRACT NO. 60Y31	