


PLAN	SURVEYED	DATE
	PLOTTED	
	GRADES CHECKED	
	STRUCTURE NOT AT THIS OFFICE	
	NO.	

PROFILE	SURVEYED	DATE
	PLOTTED	
	GRADES CHECKED	
	STRUCTURE NOT AT THIS OFFICE	
	NO.	

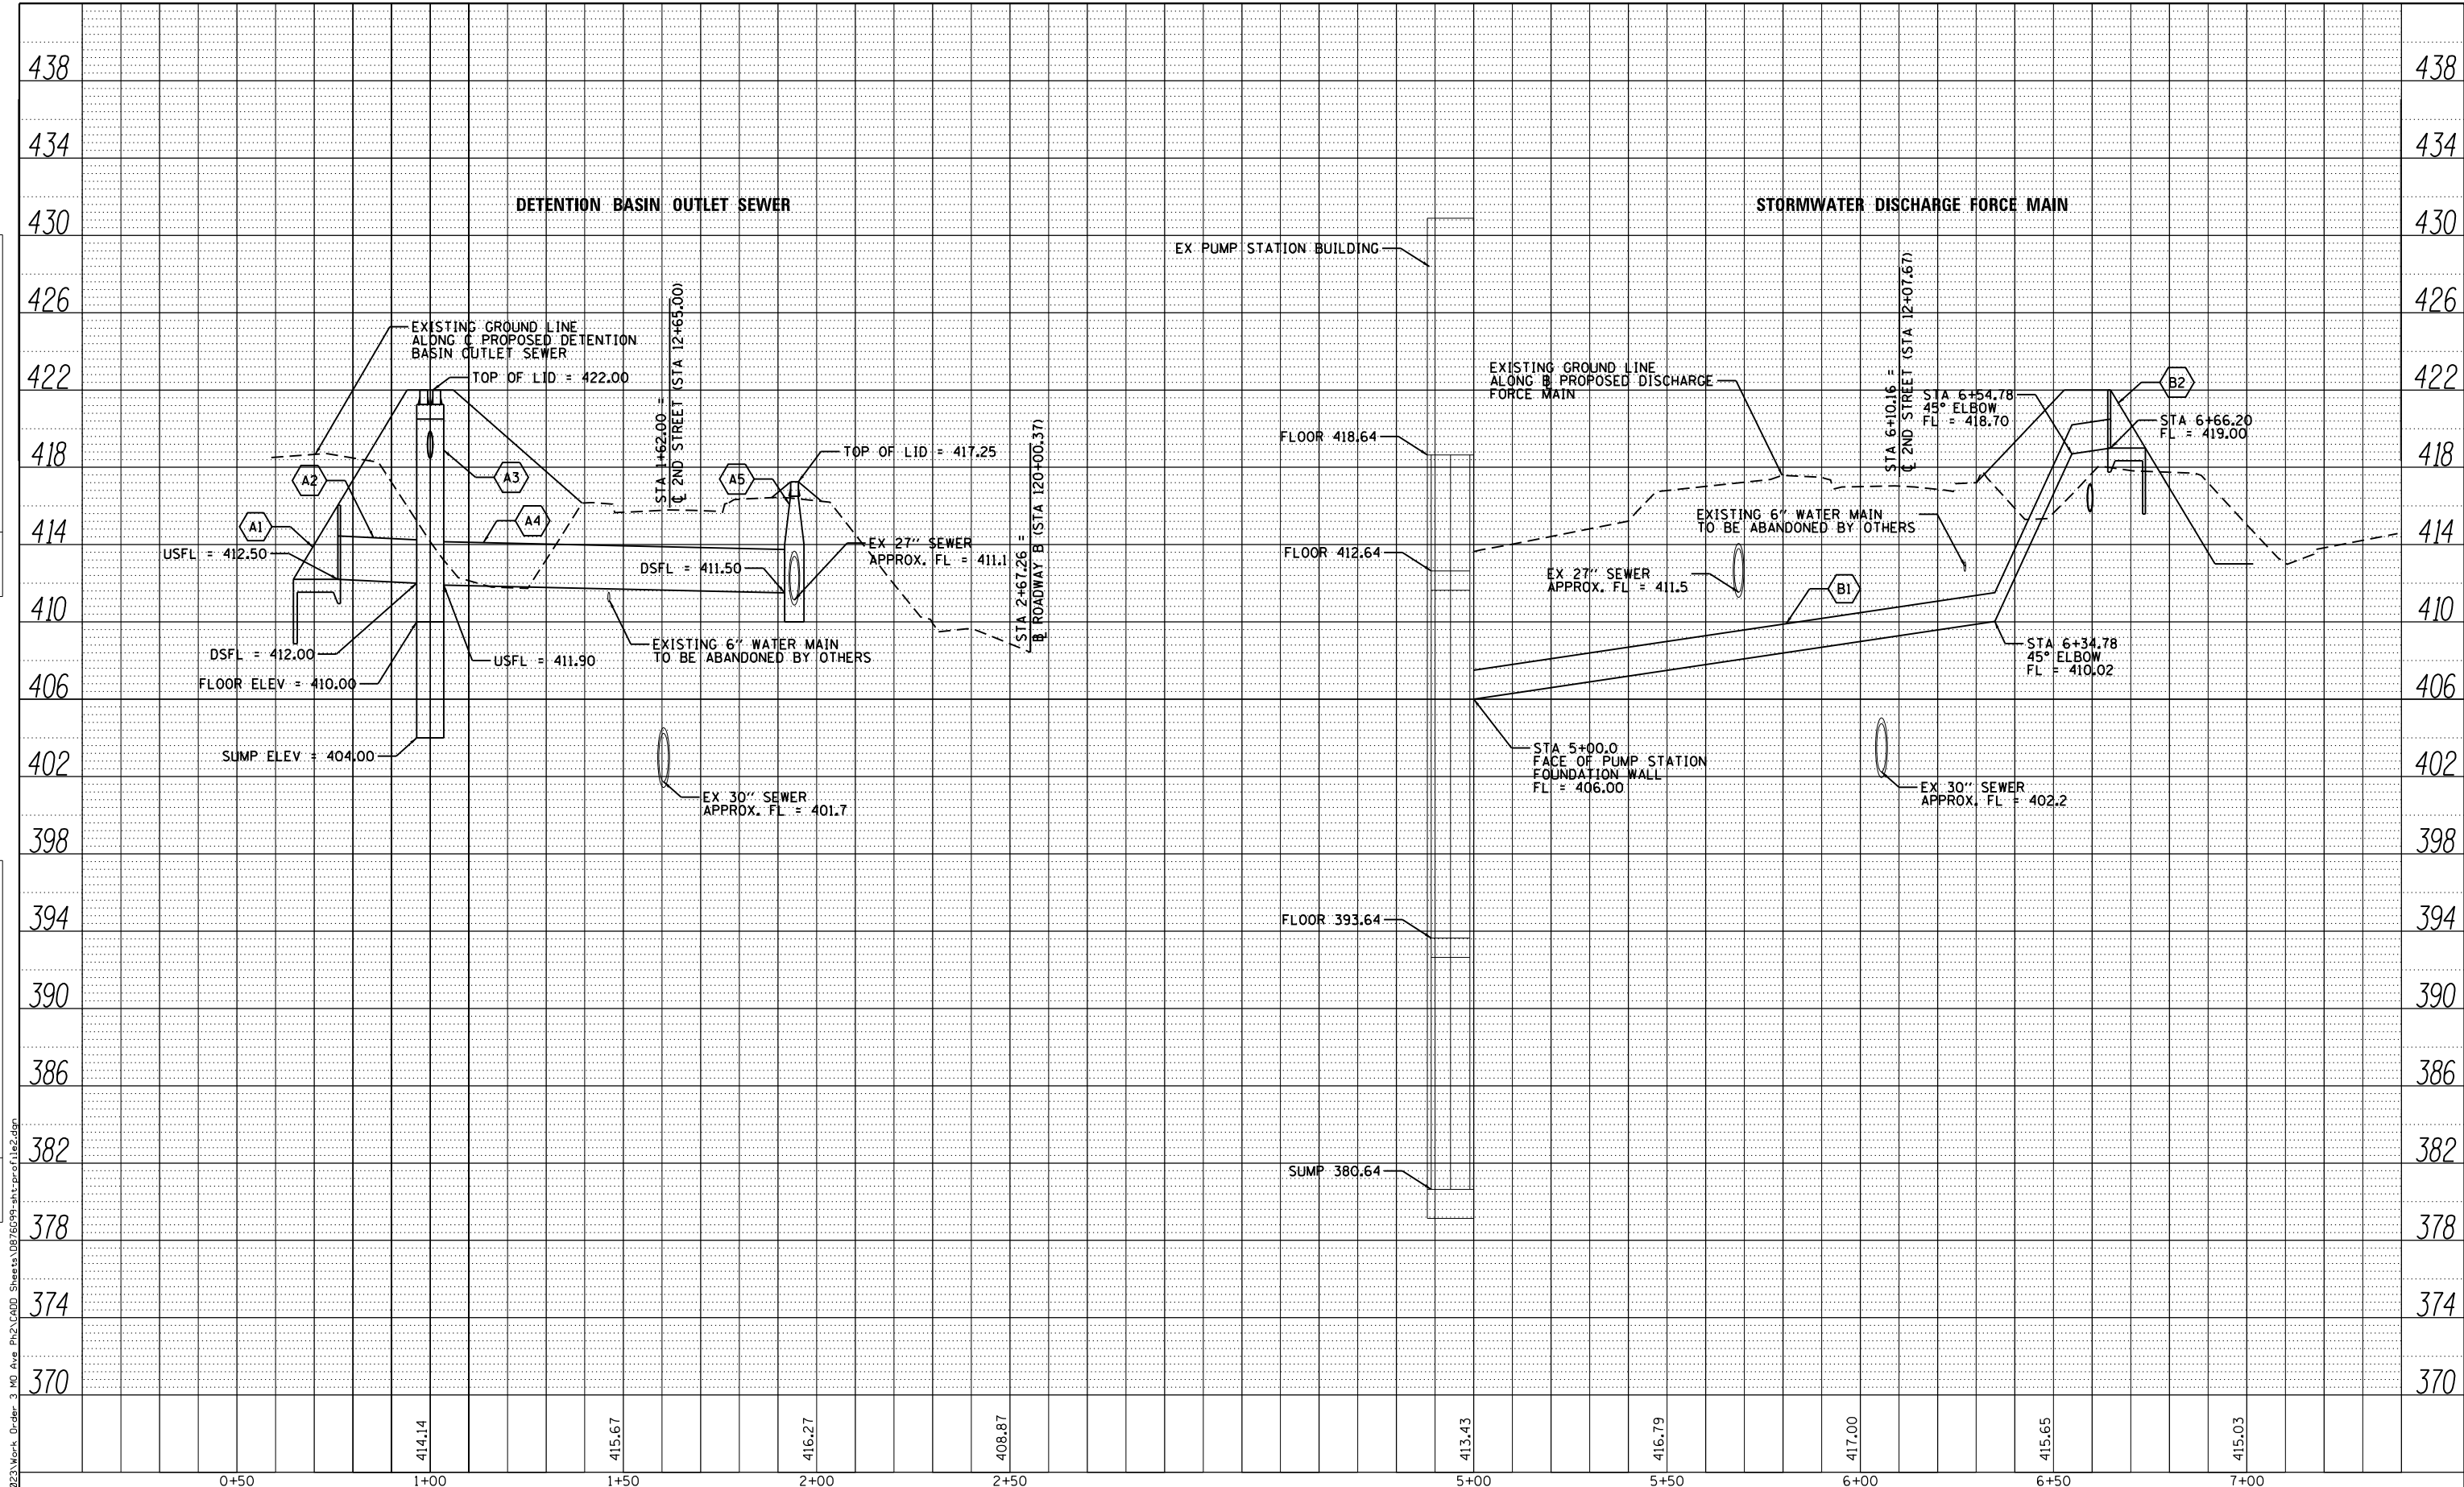

FILE NAME = G:\117\118023\Work Order 3 MO Ave Ph2\CADD Sheets\087699-ant-pro-1.le2.dgn



USER NAME = seb	DESIGNED - SEB	REVISED -
	DRAWN - SEB	REVISED -
PLOT SCALE = 48.0000' / in.	CHECKED -	REVISED -
PLOT DATE = 8/23/2014	DATE -	REVISED -

STATE OF ILLINOIS
DEPARTMENT OF TRANSPORTATION

SEWER & FORCE MAIN PROFILES			
MISSOURI AVENUE DEEP WELL FACILITY			
SCALE: 1"=20	SHEET 2	OF 12 SHEETS	STA. TO STA.

F.A.I. RTE. 64	SECTION 82-4T-1	COUNTY ST. CLAIR	TOTAL SHEETS 185	SHEET NO. 28
CONTRACT NO. 76C99				
ILLINOIS FED. AID PROJECT				